


F.A.I. RTE.	SECTION	COUNTY	TOTAL SHEETS	SHEET NO.
55	(53-1)PATCHING	LIVINGSTON	9	4

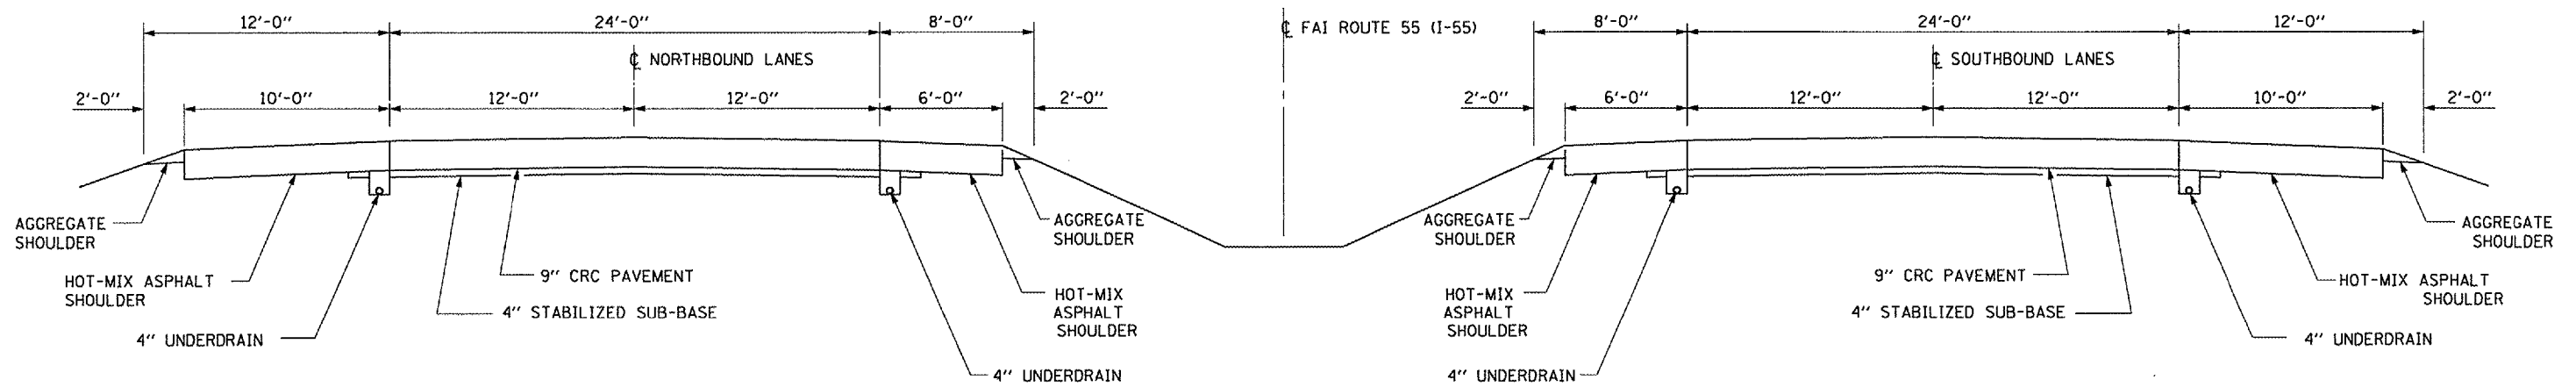

TYPICAL SECTIONS

Date: February 16, 2007
 c:/projects/cmain08/cm306/details.dgn

REVISIONS	
NAME	DATE

ILLINOIS DEPARTMENT OF TRANSPORTATION
TYPICAL SECTIONS
 FAI ROUTE 55 (I-55)
 SECTION (53-1)PATCHING
 LIVINGSTON COUNTY