


F.A.I. RTE.	SECTION	COUNTY	TOTAL SHEETS	SHEET NO.
57		IROQUOIS	17	1

\*38(1,2,3,4,5,6,7,8,9)PATCHING

D-93-002-07

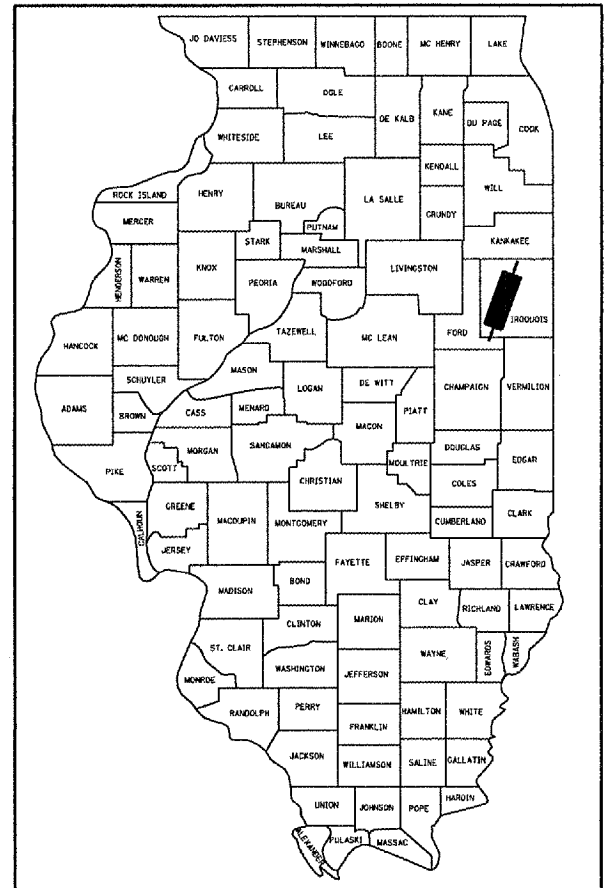

LOCATION OF SECTION INDICATED THUS: - [shaded rectangle]

**FUNCTIONAL CLASSIFICATION**

RURAL - INTERSTATE  
 F.A.I. ROUTE 57 (I-57)  
 2005 ADT = 15800  
 P.V = 64.1% M.U. = 30.4% S.U. = 5.5%

STATE OF ILLINOIS  
 DEPARTMENT OF TRANSPORTATION  
 DIVISION OF HIGHWAYS

SUBMITTED *April 2 2007*  
*George Ryan*  
 DEPUTY DIRECTOR OF HIGHWAYS, REGION ENGINEER

*May 11 20 07*  
*Eric E. Hara*  
 ENGINEER OF DESIGN AND ENVIRONMENT

*May 11 20 07*  
*Milton R. Sees*  
 DIRECTOR OF HIGHWAYS, CHIEF ENGINEER

**PRINTED BY THE AUTHORITY  
 OF THE STATE OF ILLINOIS**

STATE OF ILLINOIS  
 DEPARTMENT OF TRANSPORTATION  
 DIVISION OF HIGHWAYS

**PROPOSED  
 HIGHWAY PLANS**

FAI ROUTE 57 (I-57)  
 SECTION 38(1,2,3,4,5,6,7,8,9)PATCHING

IROQUOIS COUNTY  
 C-93-048-07  
 CLASS "A" AND "B" PAVEMENT PATCHING

INDEX OF SHEETS

1. COVER SHEET
2. GENERAL NOTES
3. SUMMARY OF QUANTITIES
- 4 - 6. TYPICAL SECTIONS
7. SCHEDULES - HOT-MIX ASPHALT REMOVAL - NBL
8. SCHEDULES - HOT-MIX ASPHALT REMOVAL - SBL
- 9 - 10. SCHEDULES - PATCHING - NBL
- 11 - 12. SCHEDULES - PATCHING - SBL
13. SCHEDULES - PAVEMENT FABRIC
14. SHCEDULES - PAVEMENT MARKING
15. CLASS A PATCHING DETAILS
16. CLASS B PATCHING DETAILS
17. PAVEMENT MARKING DETAILS

STANDARDS

- 000001-04 STANDARD SYMBOLS, ABBREVIATIONS AND PATTERNS
- 001001-01 AREAS OF REINFORCEMENT BARS
- 001006 DECIMAL OF AN INCH AND OF A FOOT
- 420001-06 PAVEMENT JOINTS
- 420701-01 PAVEMENT FABRIC
- 421001-01 BAR REINFORCEMENT FOR CRC PAVEMENT
- 442001-03 CLASS A PATCHES
- 442101-06 CLASS B PATCHES
- 701101-01 OFF-ROAD OPERATIONS MULTILANE, 4.5 m (15') TO 600 mm (24") FROM PAVEMENT EDGE
- 701106-01 OFF-ROAD OPERATIONS, MULTILANE, MORE THAN 4.5 m (15') AWAY
- 701400-02 APPROACH TO LANE CLOSURE, FREEWAY/EXPRESSWAY
- 701401-03 LANE CLOSURE, FREEWAY/EXPRESSWAY
- 701411-03 LANE CLOSURE, MULTILANE, AT ENTRANCE OR EXIT RAMP FOR SPEEDS ≥ 45 MPH
- 701426-02 LANE CLOSURE, MULTILANE INTERMITTENT OR MOVING OPERATION, FOR SPEEDS ≥ 45 MPH
- 702001-06 TRAFFIC CONTROL DEVICES

MICROFILMED \_\_\_\_\_  
 REEL NUMBER \_\_\_\_\_  
 AWARDED \_\_\_\_\_  
 RESIDENT ENGINEER \_\_\_\_\_  
 AS BUILT CHANGES WERE MADE  
 ON THE FOLLOWING SHEETS \_\_\_\_\_


J.U.L.I.E.  
 JOINT UTILITY LOCATION INFORMATION FOR EXCAVATION  
 1-800-892-0123

DISTRICT 3 NO. (815) 434-6131  
 PROJECT ENGINEER: JOE KANNEL  
 UNIT CHIEF: RON WOODSHANK  
 TOWNSHIP: VARIOUS

CONTRACT NO. 66710

**PROJECT ENDS**  
 KANKAKEE COUNTY LINE  
 (M.P. 301.96)

**PROJECT BEGINS**  
 FORD COUNTY LINE  
 (M.P. 263.50)

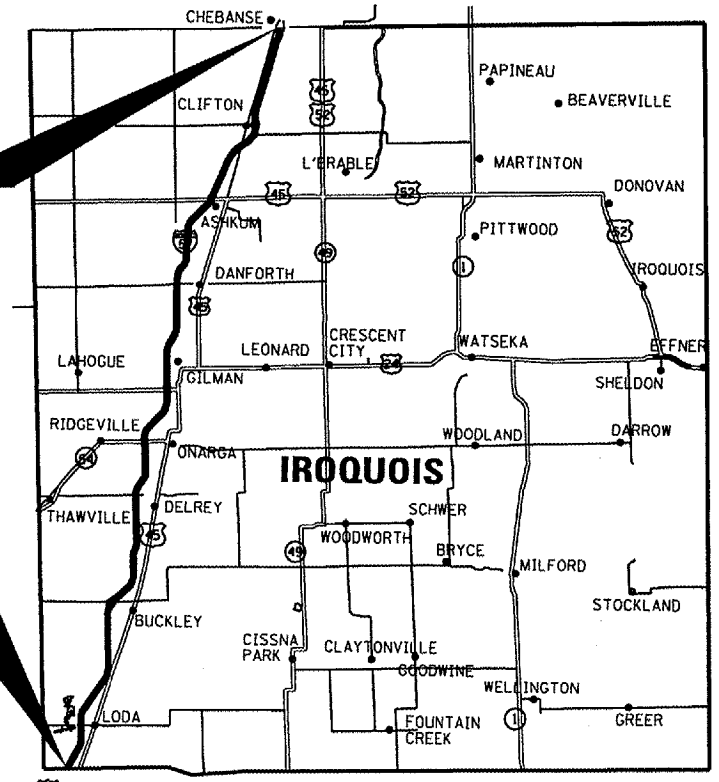

**LOCATION MAP**  
 NOT TO SCALE  
 GROSS LENGTH = 203068 FT. = 38.46 MI.  
 NET LENGTH = 1088 FT. = 0.21 MI

Date: MARCH 5, 2007  
 c:/projects/cmain08/cm307/details.dgn