

Village of Armington Street Improvements


Documents Prepared By: **Randolph & Associates, Inc.** Engineering Contact: **Erich Thomas** Date: **April 5, 2007**

Sheet Index	
C-1	Cover Sheet
C-2	Street Layout
C-3	Summary of Quantities & General Notes
C-4 to C-6	Schedule of Quantities
C-7	Benchmarks, Control Points & Tie Points
C-8	Typical Sections
C-9	Drainage Details
R-1 to R-4	Removal Plans
P-1 to P-7	Plan and Profiles
SW-1 to SW-4	Storm Water Pollution Prevention Plan
XS-1 to XS-19	Cross Sections

Jefferson Street from Britt Street to 3rd Street
South Street from Monroe Street to Main Street
Main Street from South Street to 3rd Street
Various other Street Improvements

IDOT Section Number	
05-00001-00-RS	Tazewell County
Project Number	
HD-0179(026)	
Job Number	
C-94-034-06	

List of Standards	
000001-04	Standard Symbols, Abbreviations and Patterns
280001-03	Temporary Erosion Control Systems
542401	Metal End Section for Pipe Culverts
601001-01	Sub-Surface Drains
602301-01	Inlet - Type A
604001-02	Frame and Lids Type 1
604036-01	Grate Type B
701006-02	Off-Rd Operations, 2L, 2W, 4.5m(15') to 600mm (24") from Pavement Edge
701011-01	Off-Rd Moving Operations, 2L, 2W, Day Only
701301-02	Lane Closure, 2L, 2W, Short Time Operations
701311-02	Lane Closure, 2L, 2W, Moving Operations - Day Only
701501-03	Urban Lane Closure, 2L, 2W, Undivided
702001-06	Traffic Control Devices
B.L.R. 17-3	Traffic Control Devices - Day Labor Construction
B.L.R. 21-6	Typical Application of Traffic Control Devices for Construction on Rural Local Highways
B.L.R. 22-4	Typical Application of Traffic Control Devices for Construction on Rural Local Highways (Two-Lane Two Way Rural Traffic) (Road Closed to Thru Traffic)
701801-03	Lane Closure Multilane 1W or 2W Crosswalk or Sidewalk Closure

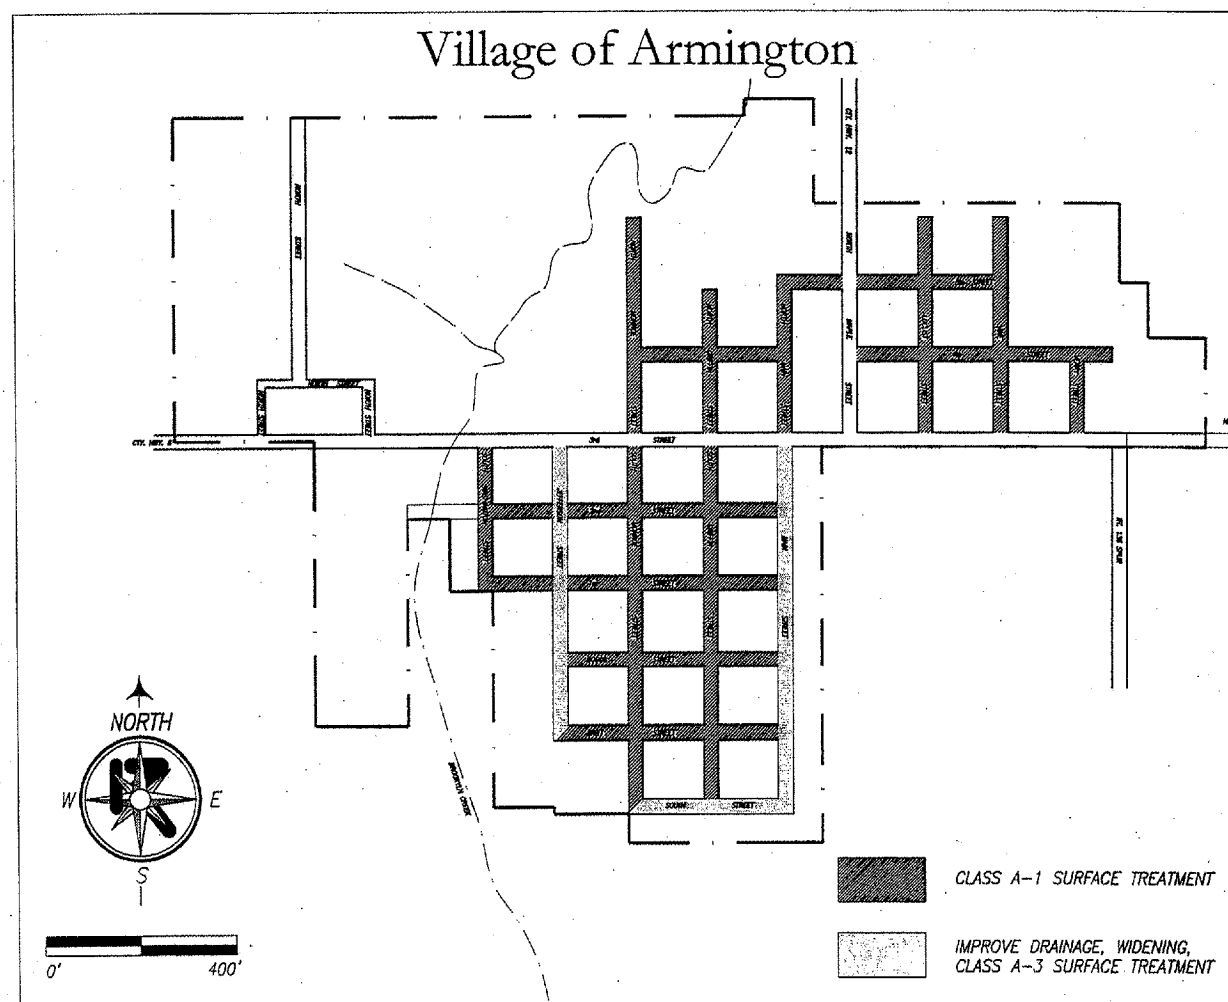

FUNCTIONAL CLASSIFICATIONS (ALL): LOCAL STREET
ADT (ALL): < 400

APPROXIMATE TOTAL PROJECT LENGTH = 16,605 FEET = 3.145 MILES



State of Illinois Department of Transportation Division of Highways	
APPROVED	<i>Erich Thomas</i> 2007 Village Engineer Local Agency, Position
PASSED	20
District 4 Engineer of Local Roads & Streets	
RELEASING FOR BID BASED ON LIMITED REVIEW	20
Deputy Director of Highways, Region 3 Engineer	

	Randolph & Associates, Inc.
	BY: <i>Ryan M. Bradle</i> ILL. REG. P.E. NO. 062-055671 DATE: 4/9/07

Randolph & Associates, Inc.
Consulting Engineers & Land Surveyors
911 Pioneer Parkway, Peoria, IL 61615
tel. 309-693-6844 fax. 309-693-6655
www.randolphinc.com

\Projects\0773\773-01\Cadd\C-01_Cover Sheet.dwg, Layout1, 4/4/2007 1:39:20 PM, ThomasE, 1:2