
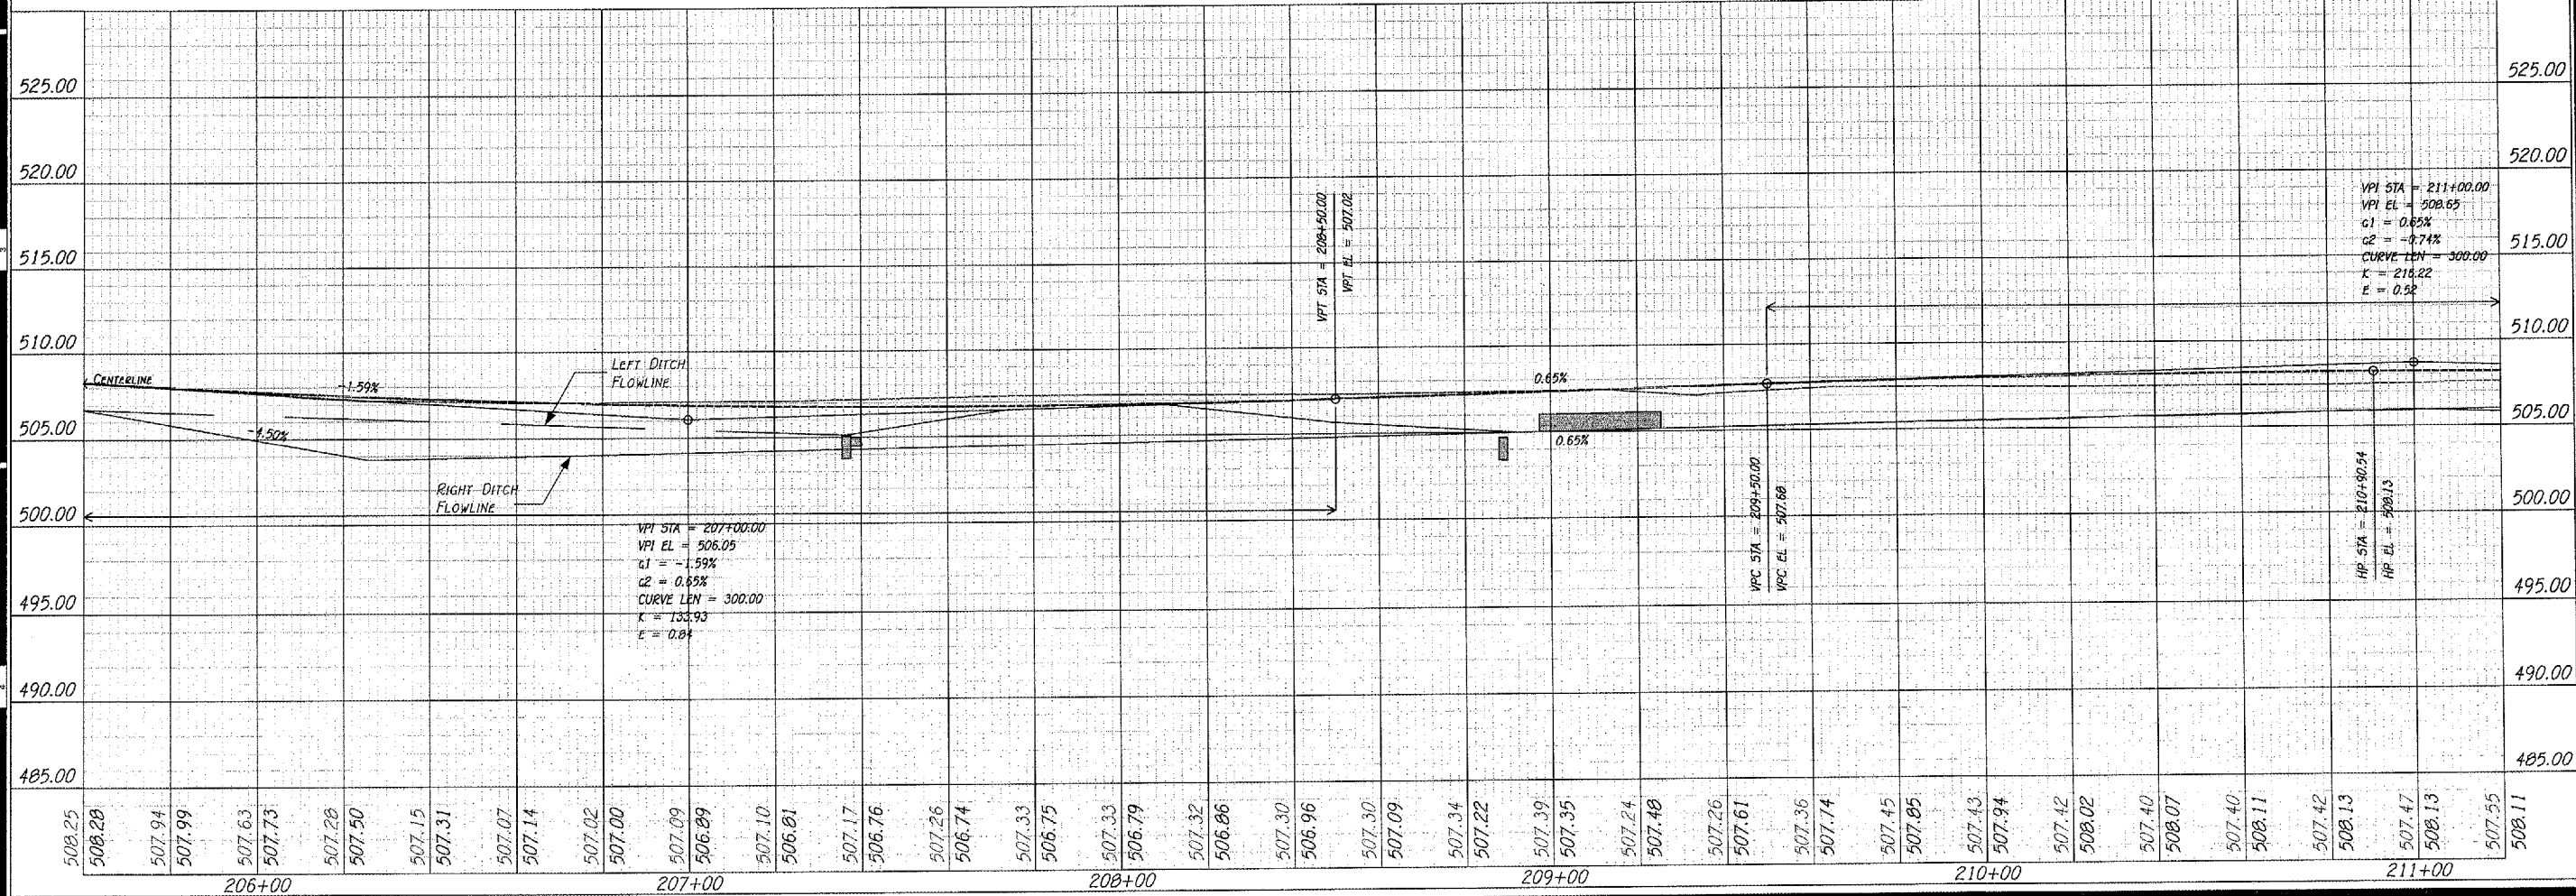


NO.	DATE	REVISIONS

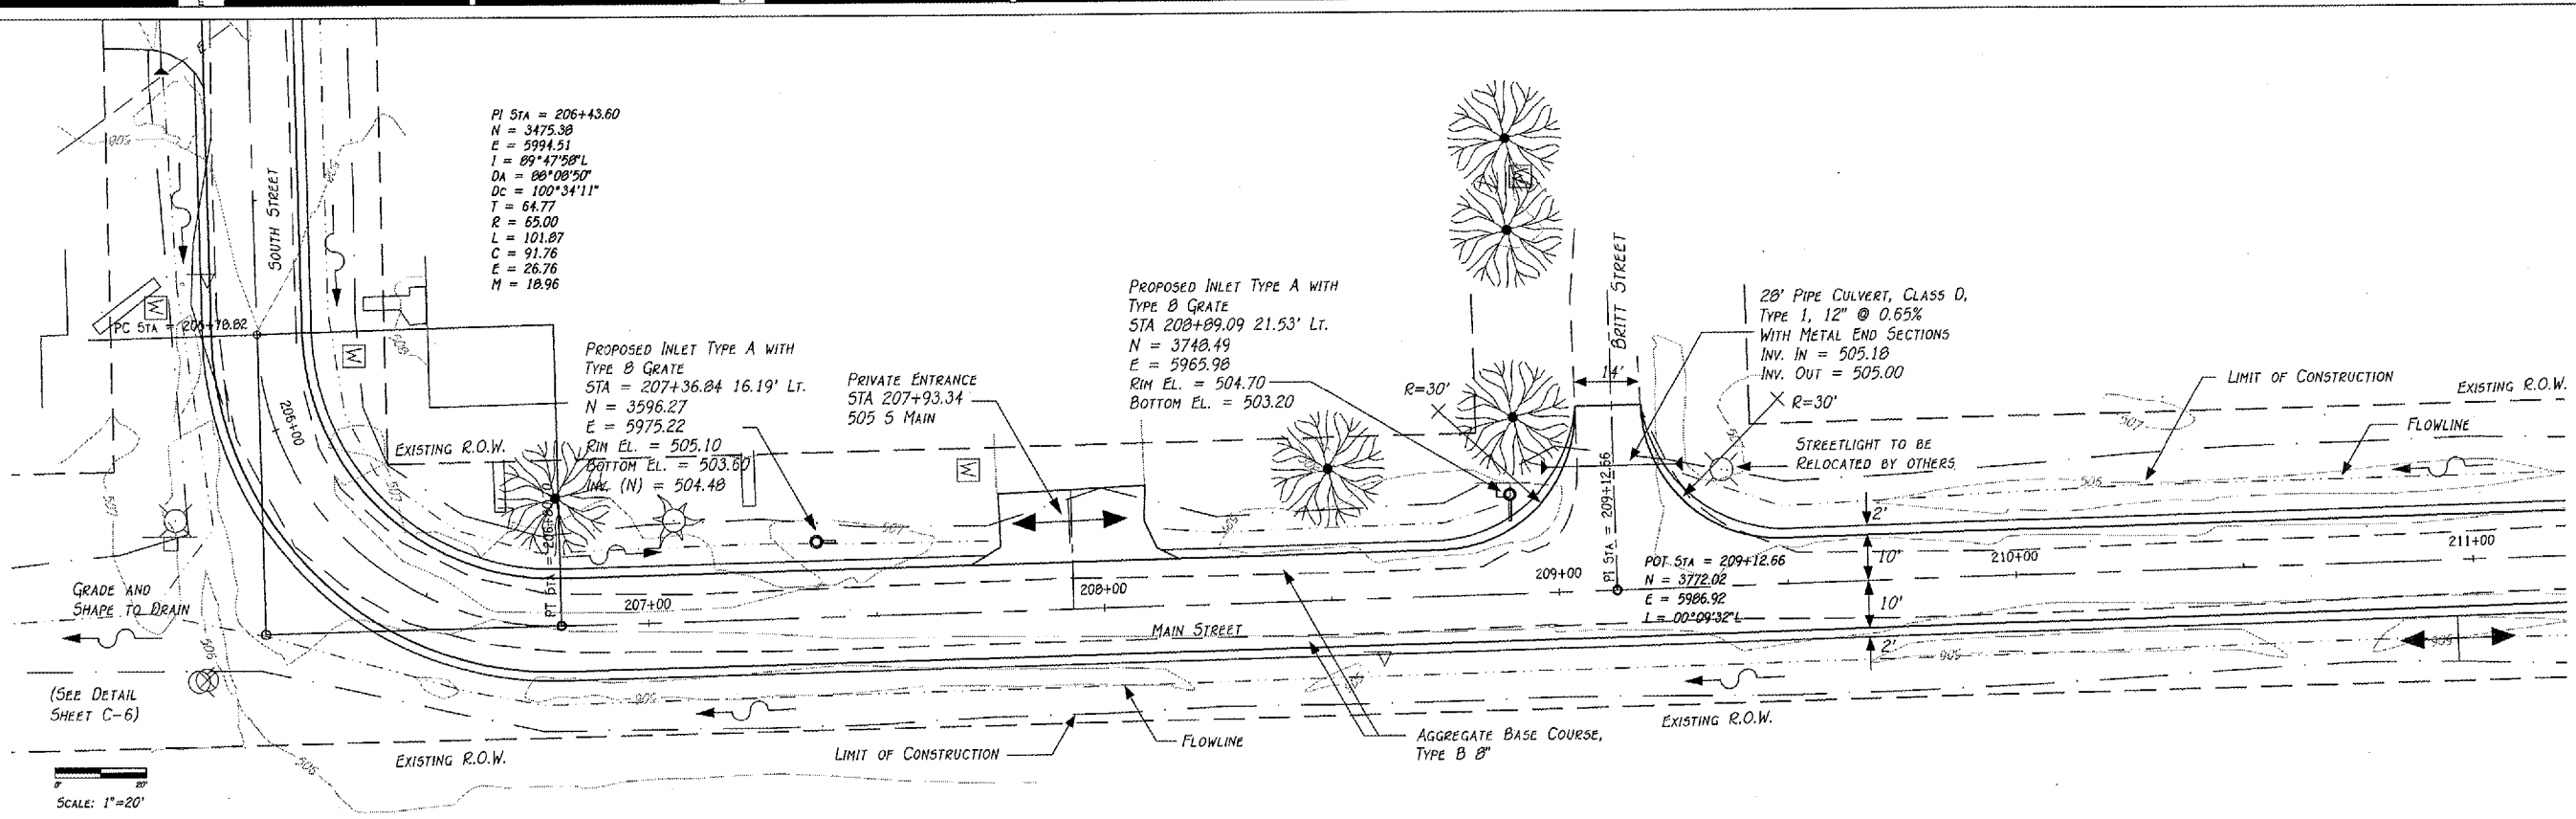

PLAN & PROFILE
STREET IMPROVEMENTS
ARMINGTON, ILLINOIS

R
Randolph & Associates, Inc.
Consulting Engineers
Land Surveyors

211 Forster Parkway, Peoria, IL 61615
Tel: 308-693-8614 Fax: 308-693-0852
www.randolphassoc.com
IL Design Firm Reg. # 184-001317

DESIGNED BY: E. THOMAS
CHECKED BY: E. THOMAS
APPROVED BY: R. BRADLE

DATE: 5 APR 2007
PROJECT NO.: 0773-016
DRAWING: PP-5

I:\Projects\0773-016\Cadd\RC02002.dwg, Layout 1, 4/26/2007 10:25:27 AM, ThomasE, 1:2