


REVISIONS

No.	DATE	DESCRIPTION

JEFFERSON STREET
CROSS SECTIONS
STREET IMPROVEMENTS
ARMINGTON, ILLINOIS



Randolph & Associates, Inc.
Consulting Engineers
Land Surveyors

511 Pioneer Parkway, Peoria, IL 61615
Tel: 309-693-8844 Fax: 309-693-9855
www.randolphinc.com
IL Design Firm Reg. # 194-001312

DESIGNED BY
E. THOMAS


APPROVED BY
E. THOMAS

SCALE
R. BRADY

DATE
5 APR 2007

PROJECT NO.
0773-016

SCALE
X5-5

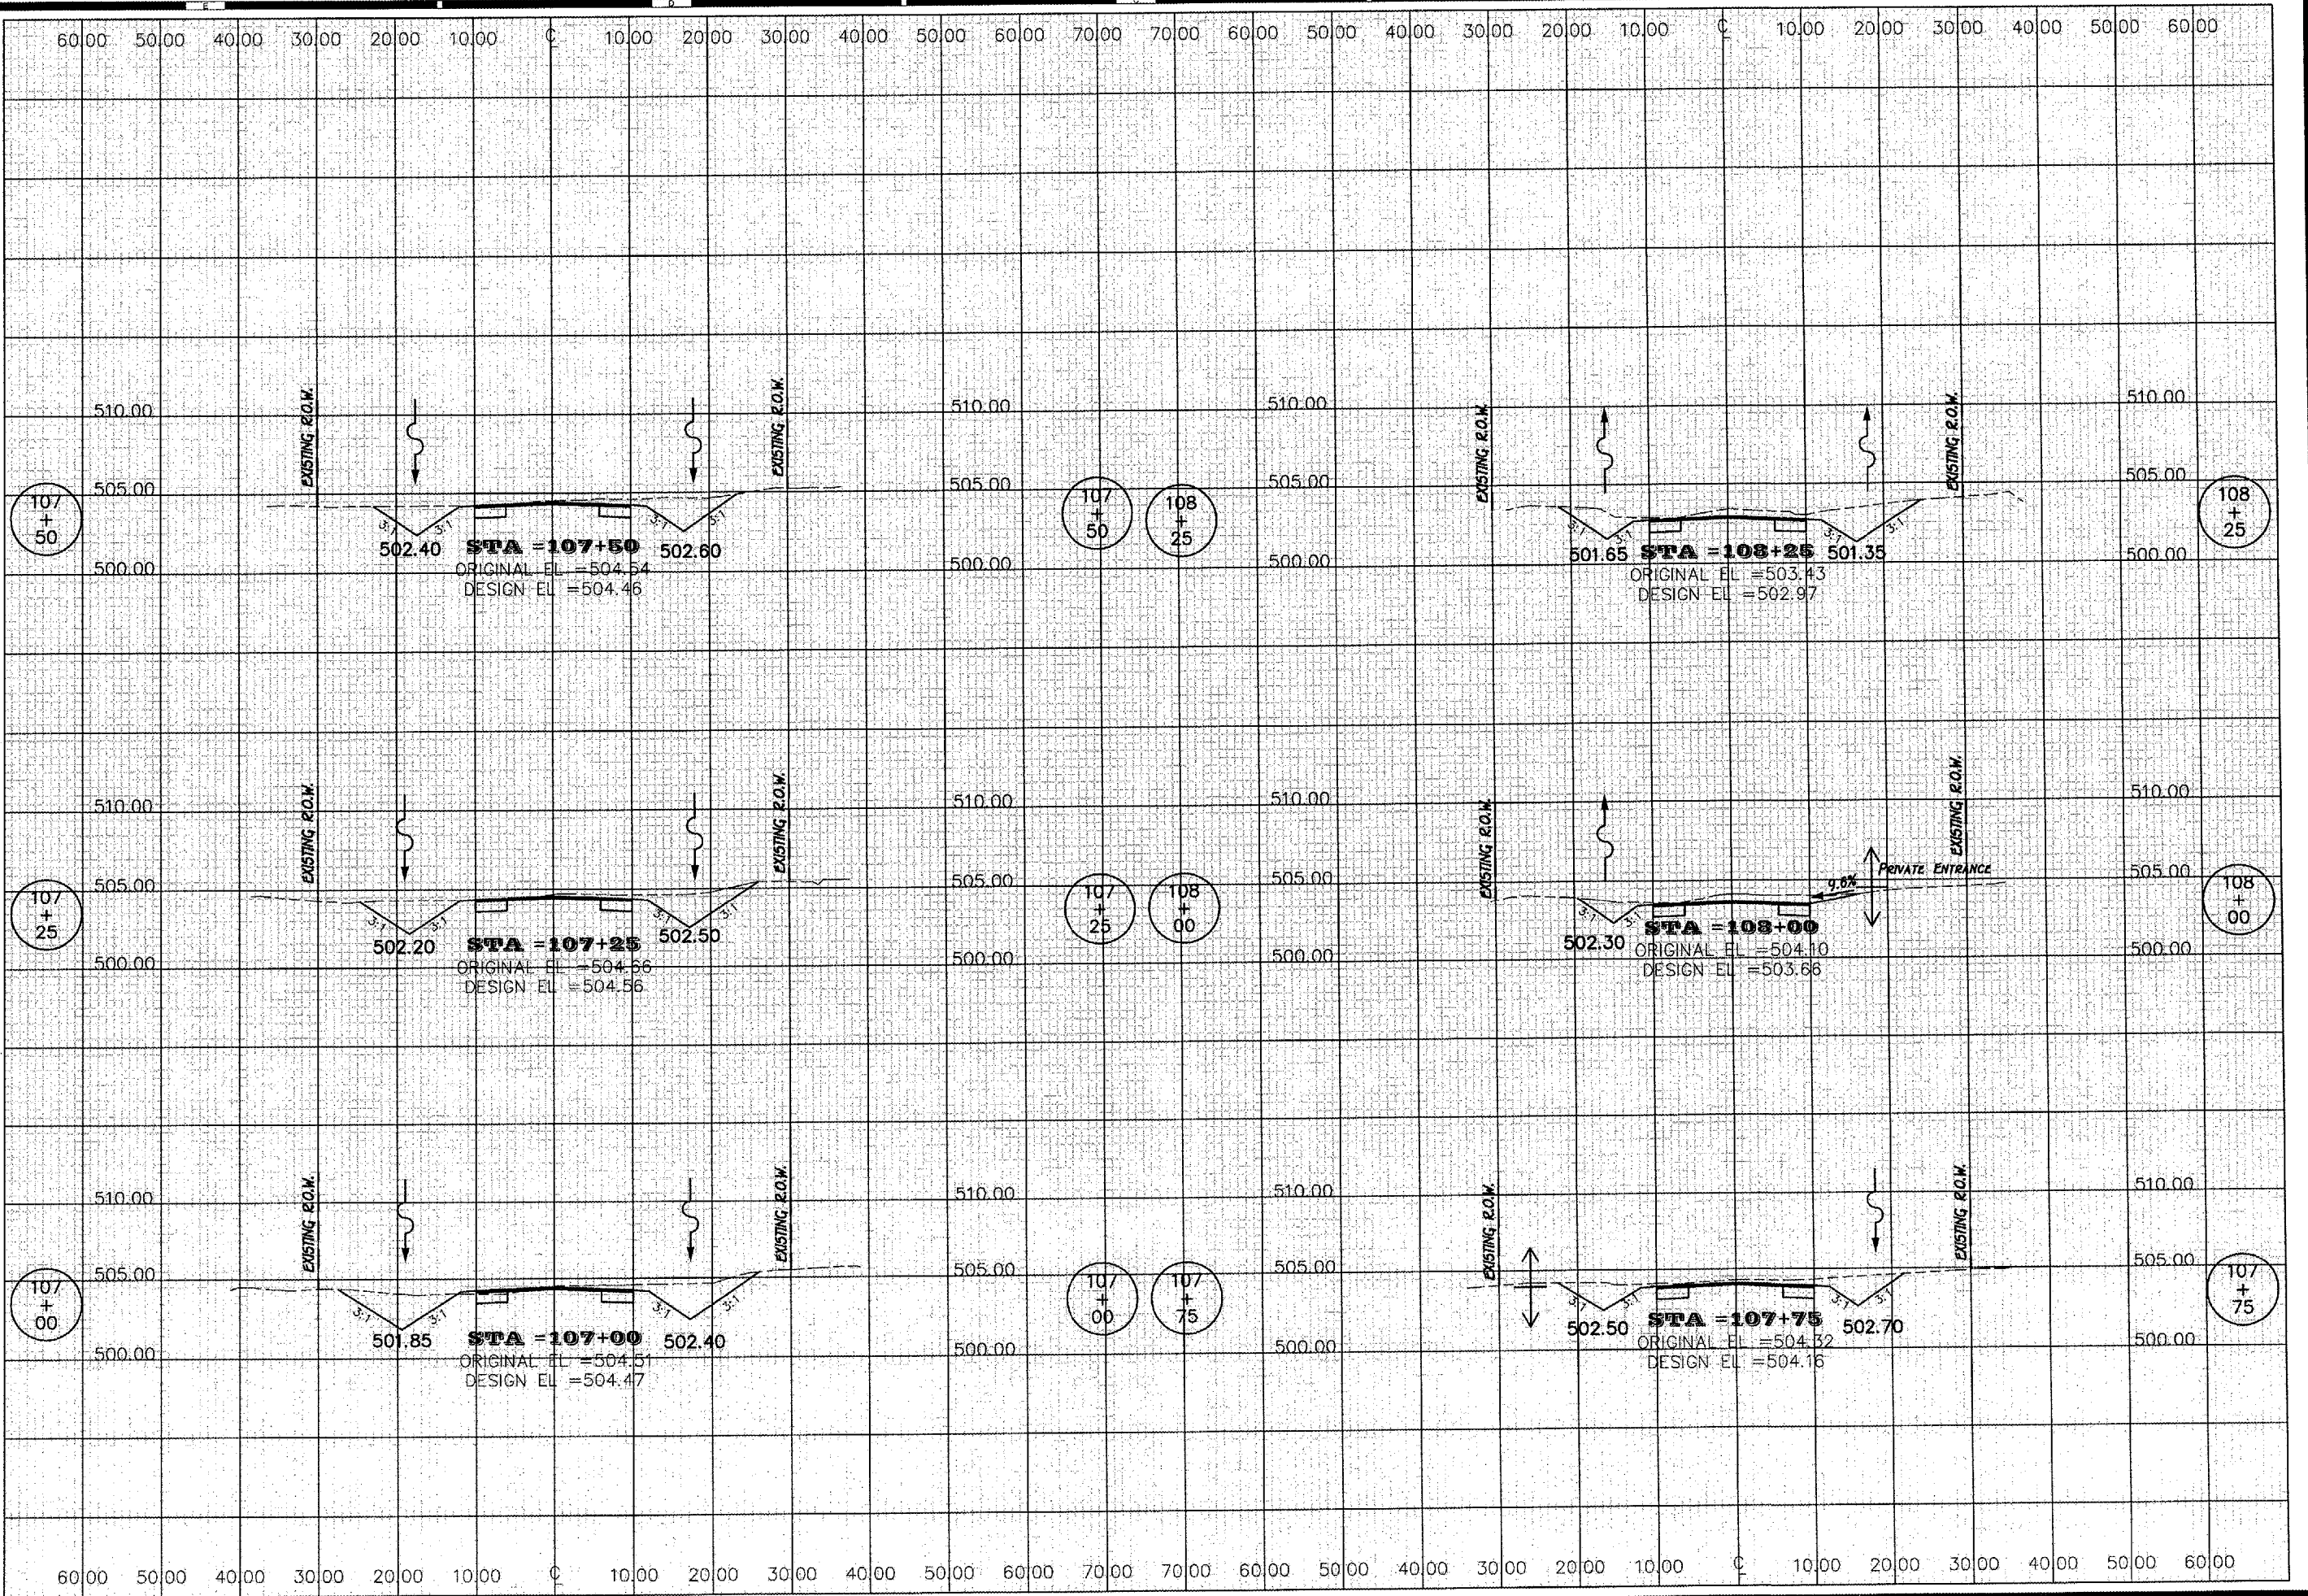

Projects\0773\773-016\Cadd\c005001.dwg, Model, 4/26/2007 10:19:44 AM, ThomasE, 1:2

Copyright 2003 - Randolph & Associates, Inc.