



RTE.	PROJECT NO.	COUNTY	TOTAL SHEET NO.
• 05-00218-00-PV	VERMILION	57	23
STA. 00+00.00 TO STA. 335+39.10			
*F.A.P. 729 & F.A.U. 6999 CONTRACT NO. 91367			

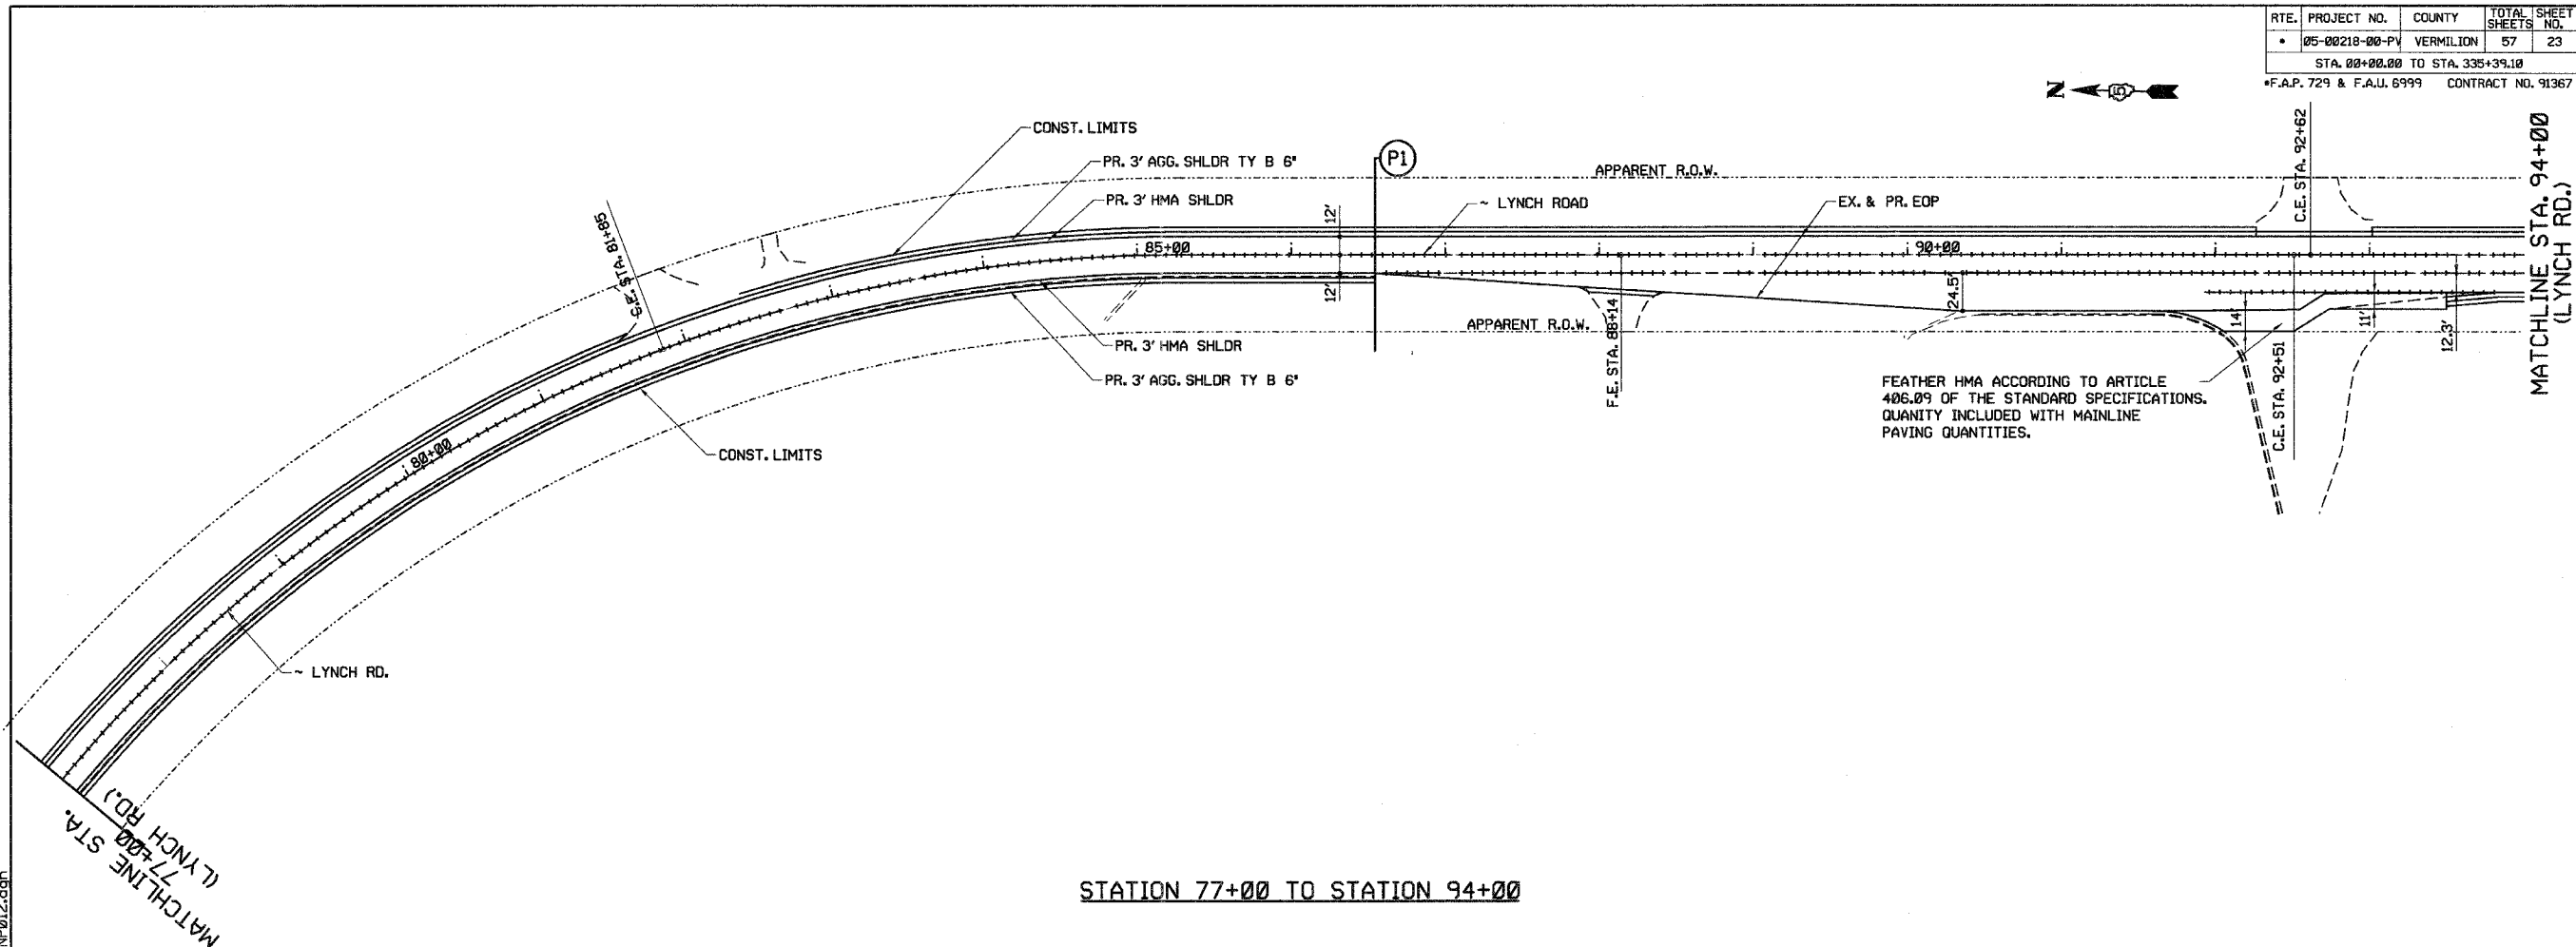

STATION 77+00 TO STATION 94+00

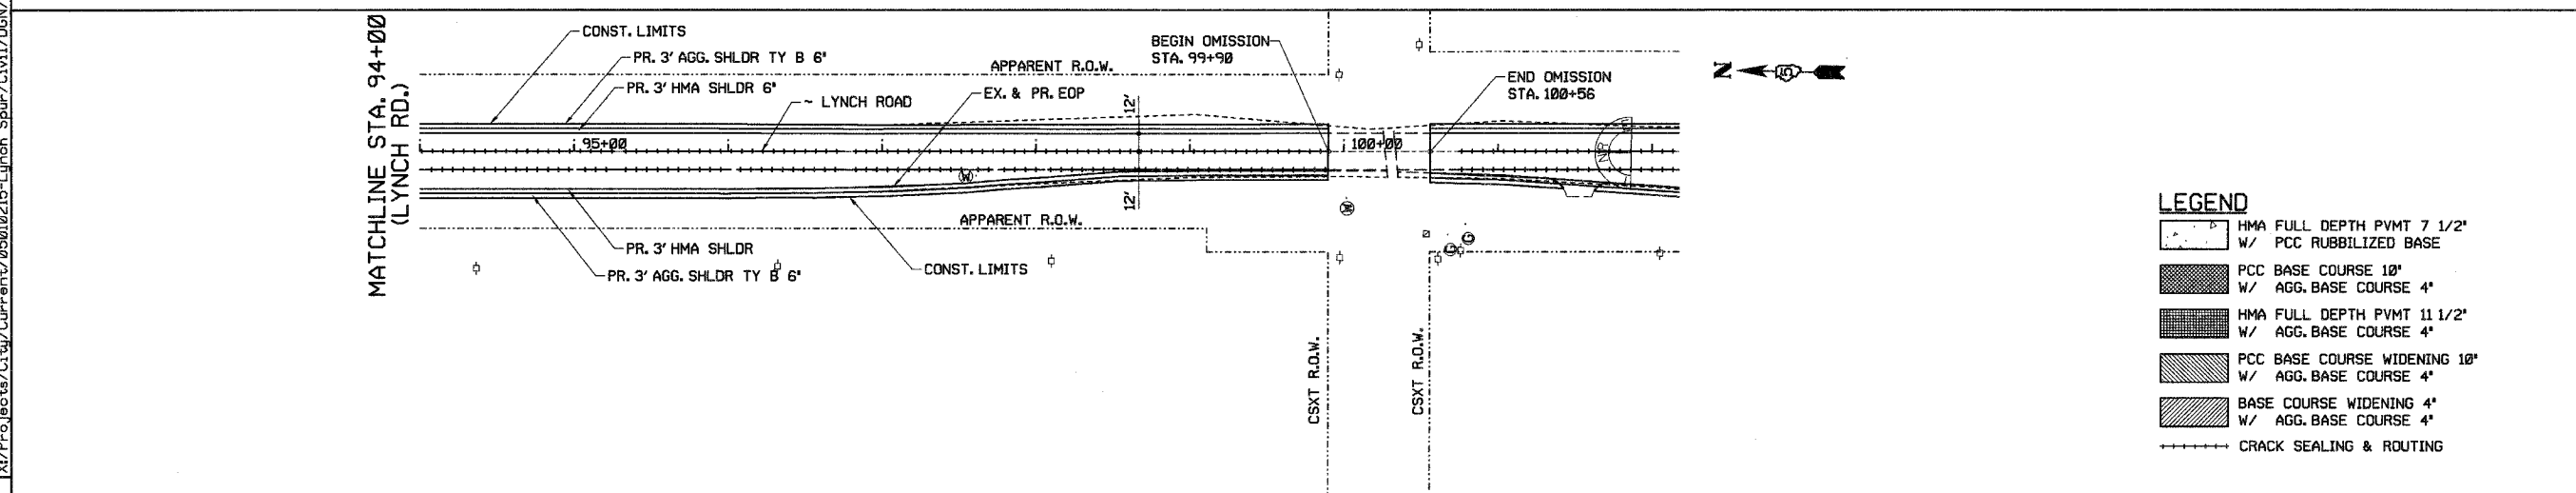

STATION 94+00 TO STATION 100+56

LEGEND

	HMA FULL DEPTH PVMT 7 1/2' W/ PCC RUBBLIZED BASE
	PCC BASE COURSE 10' W/ AGG. BASE COURSE 4'
	HMA FULL DEPTH PVMT 11 1/2' W/ AGG. BASE COURSE 4'
	PCC BASE COURSE WIDENING 10' W/ AGG. BASE COURSE 4'
	BASE COURSE WIDENING 4' W/ AGG. BASE COURSE 4'
	CRACK SEALING & ROUTING

DEPARTMENT OF ENGINEERING
 DANVILLE, ILL. R. DAVID SCHNELLE, CITY ENGINEER
 LYNCH ROAD IMPROVEMENT


REVISIONS	DATE

X:\Projects\C:\City\Currents\05010215-Lynch_Spur\Civil\DMN\PNP012.dgn