



RTE.	PROJECT NO.	COUNTY	TOTAL SHEET NO.
05-00218-00-PV	VERMILION	57	33
STA. 287+00 TO STA. 302+00			
*F.A.P. 729 & F.A.U. 6999 CONTRACT NO. 91367			

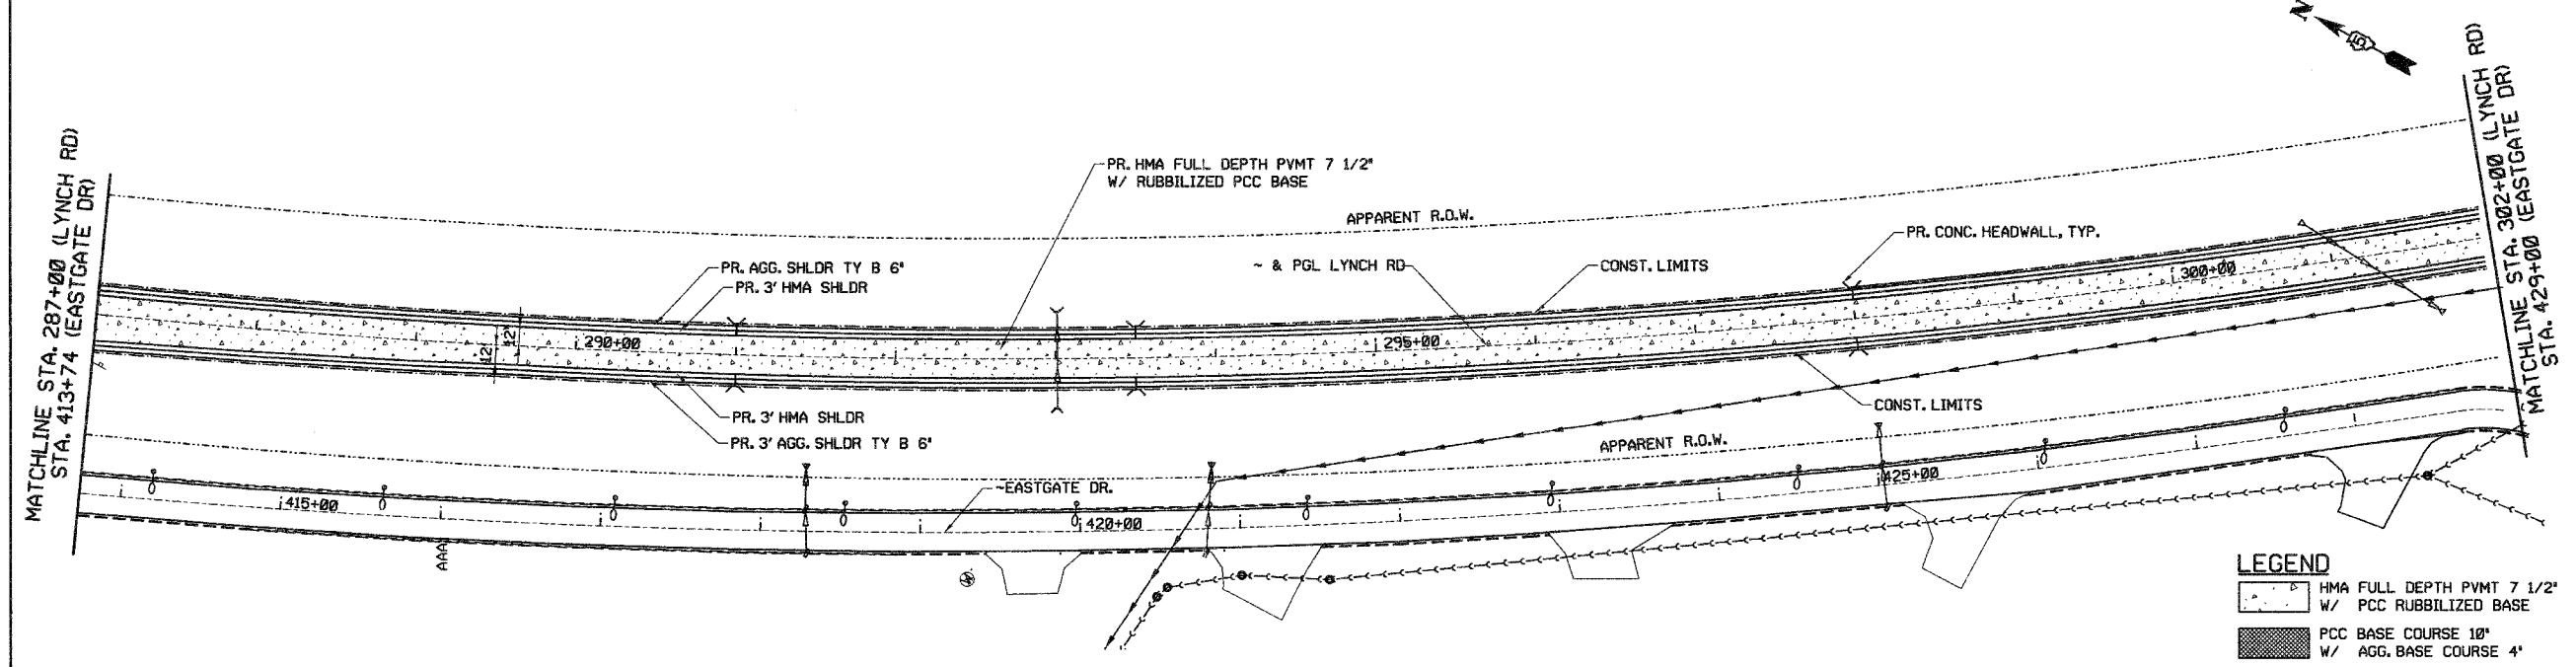

**LEGEND**

- HMA FULL DEPTH PVT 7 1/2' W/ PCC RUBBLIZED BASE
- PCC BASE COURSE 10' W/ AGG. BASE COURSE 4'
- HMA BASE COURSE 4' W/ AGG. BASE COURSE 4'
- PCC BASE COURSE WIDENING 10' W/ AGG. BASE COURSE 4'
- BASE COURSE WIDENING 4' W/ AGG. BASE COURSE 4'
- CRACK ROUTING & SEALING

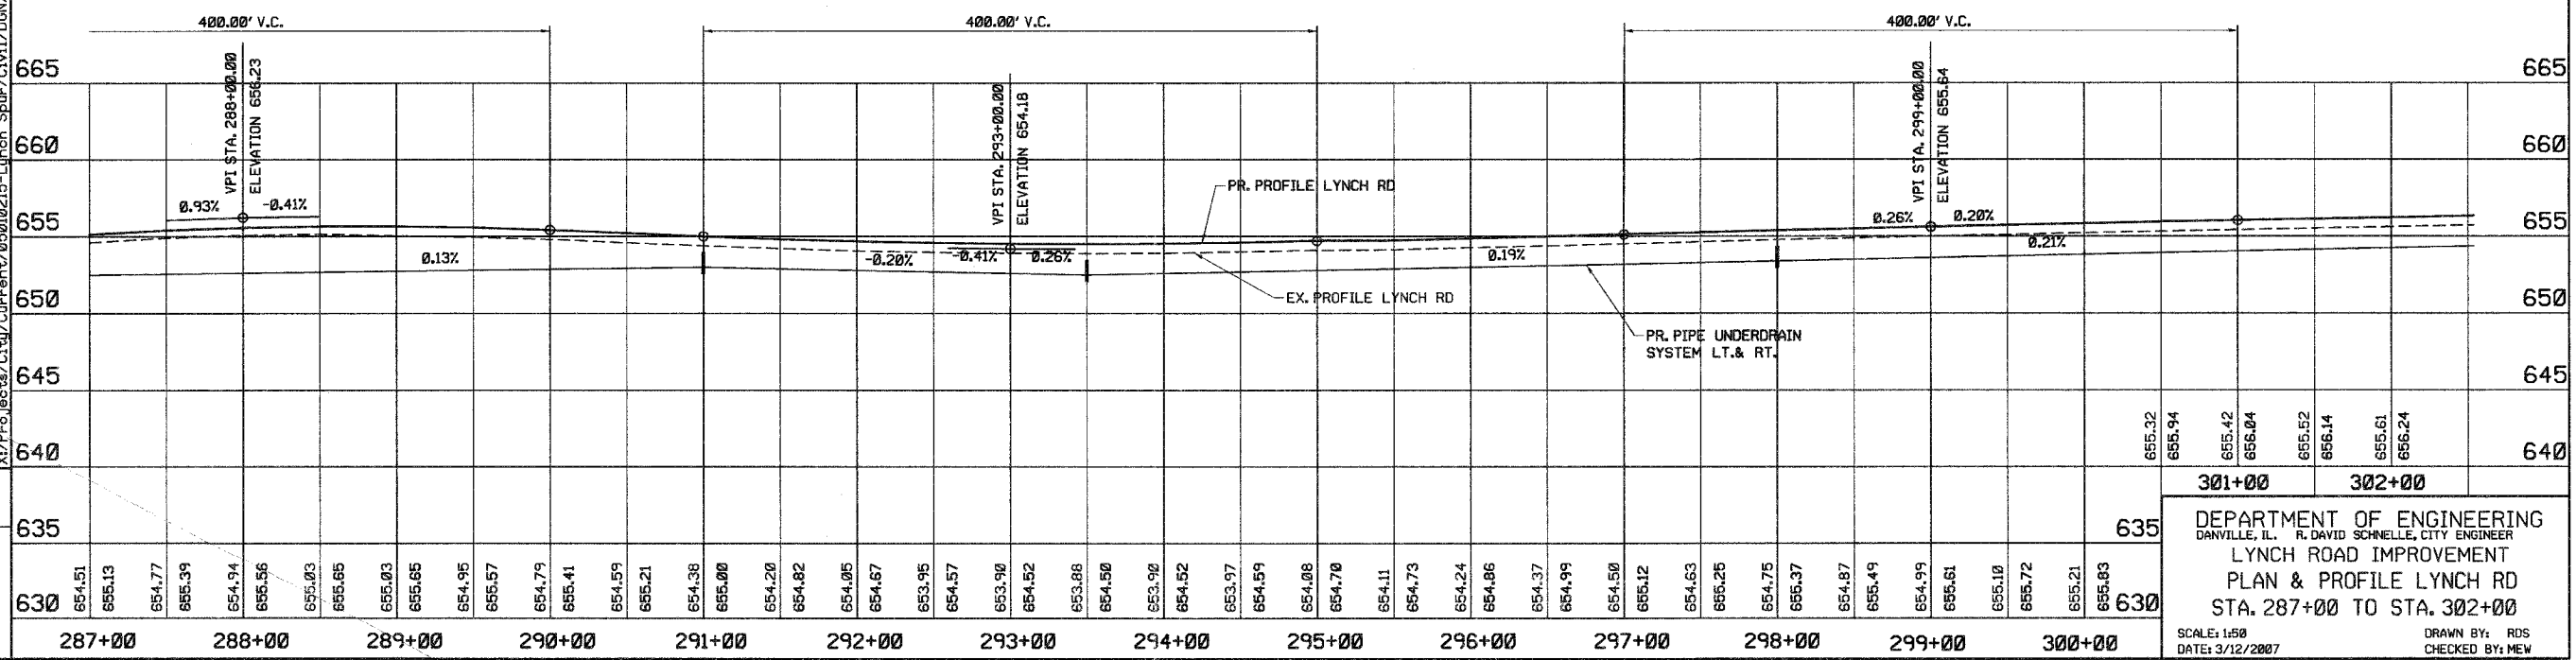


DATE	REVISIONS	NAME																																	

301+00      302+00

DEPARTMENT OF ENGINEERING  
 DANVILLE, ILL.    R. DAVID SCHNELLE, CITY ENGINEER  
 LYNCH ROAD IMPROVEMENT  
 PLAN & PROFILE LYNCH RD  
 STA. 287+00 TO STA. 302+00

SCALE: 1"=50'  
 DATE: 3/12/2007

DRAWN BY: RDS  
 CHECKED BY: MEW