


DATE	
BY	
FINAL SURVEY	
PLOTTED	
NOTE BOOK	
AREAS CHECKED	
NO.	

DATE	
BY	
ORIGINAL SURVEY	
PLOTTED	
NOTE BOOK	
AREAS CHECKED	
NO.	

PLOT DATE = 04/24/2007  
 PLOT SCALE = 1/4" = 10'-0"  
 REFERENCE = MREF

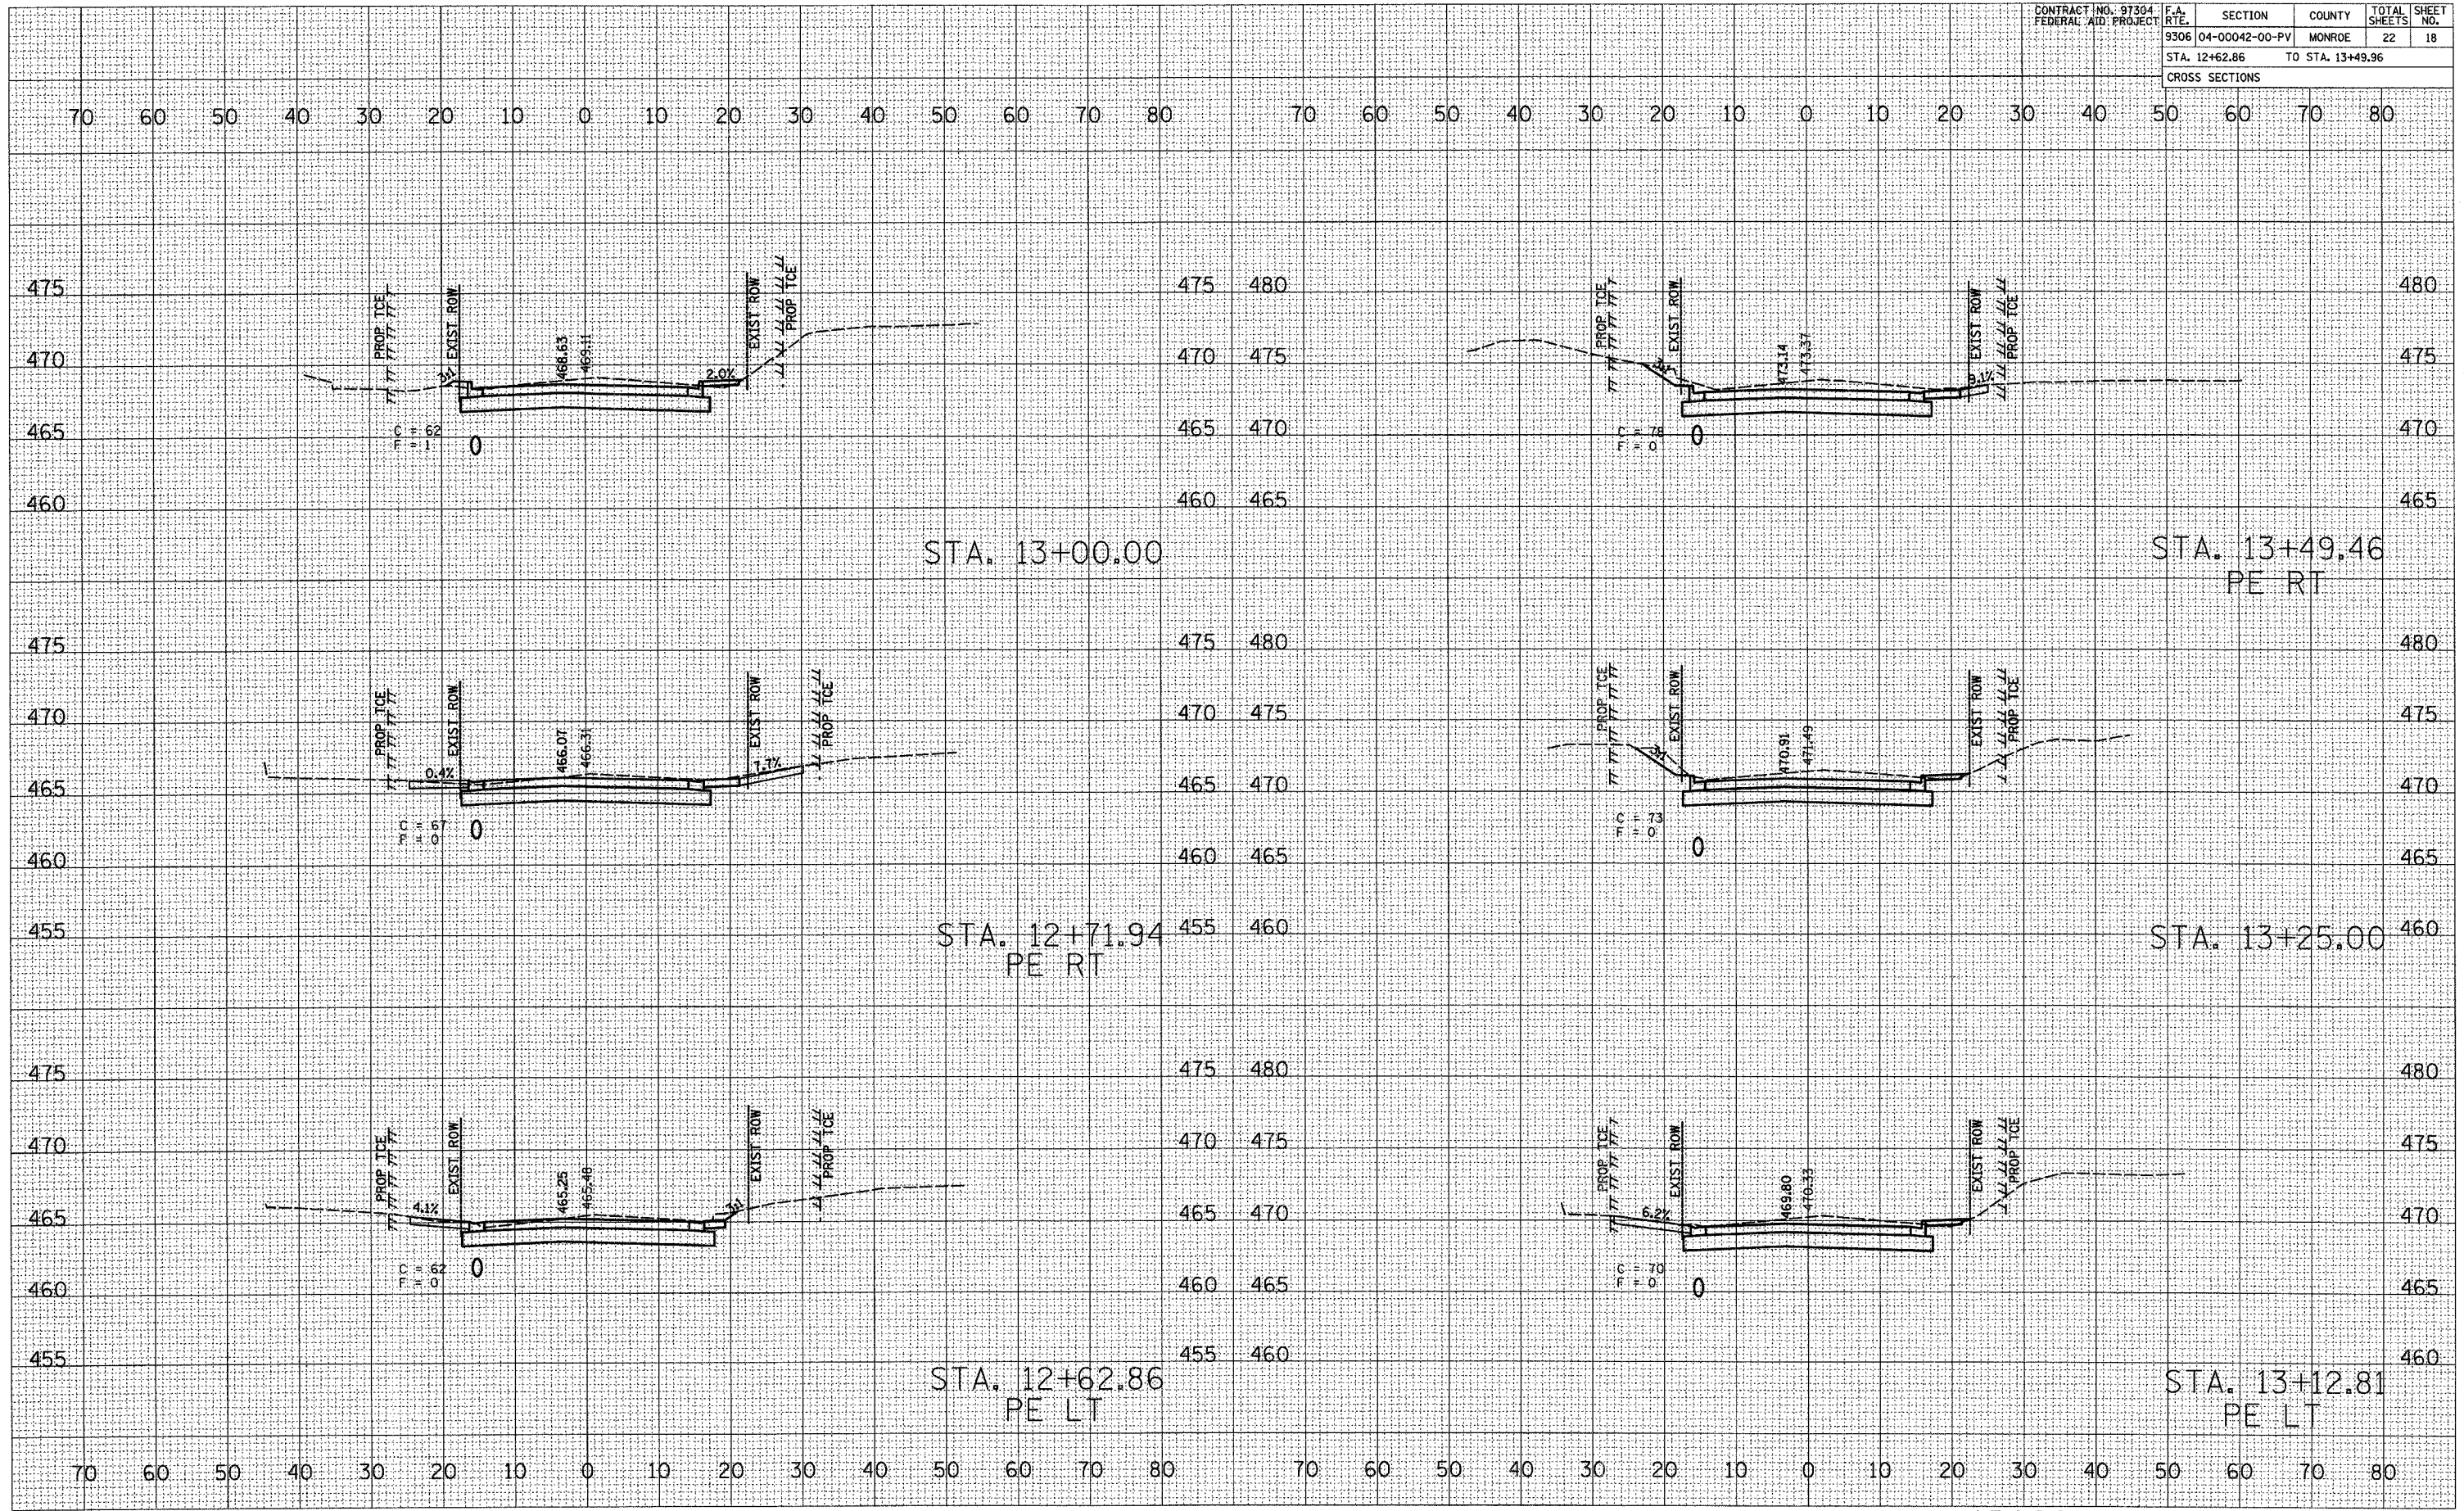

CROSS SECTIONS - CARL ST.