



F.A.I. RTE.	SECTION	COUNTY	TOTAL SHEETS	SHEET NO.
57	(X1-6-2)HKB	WILLIAMSON	272	100
STA.		TO STA.		
FEL. ROAD DIST. NO. 9		ILLINOIS FED. AID PROJECT		

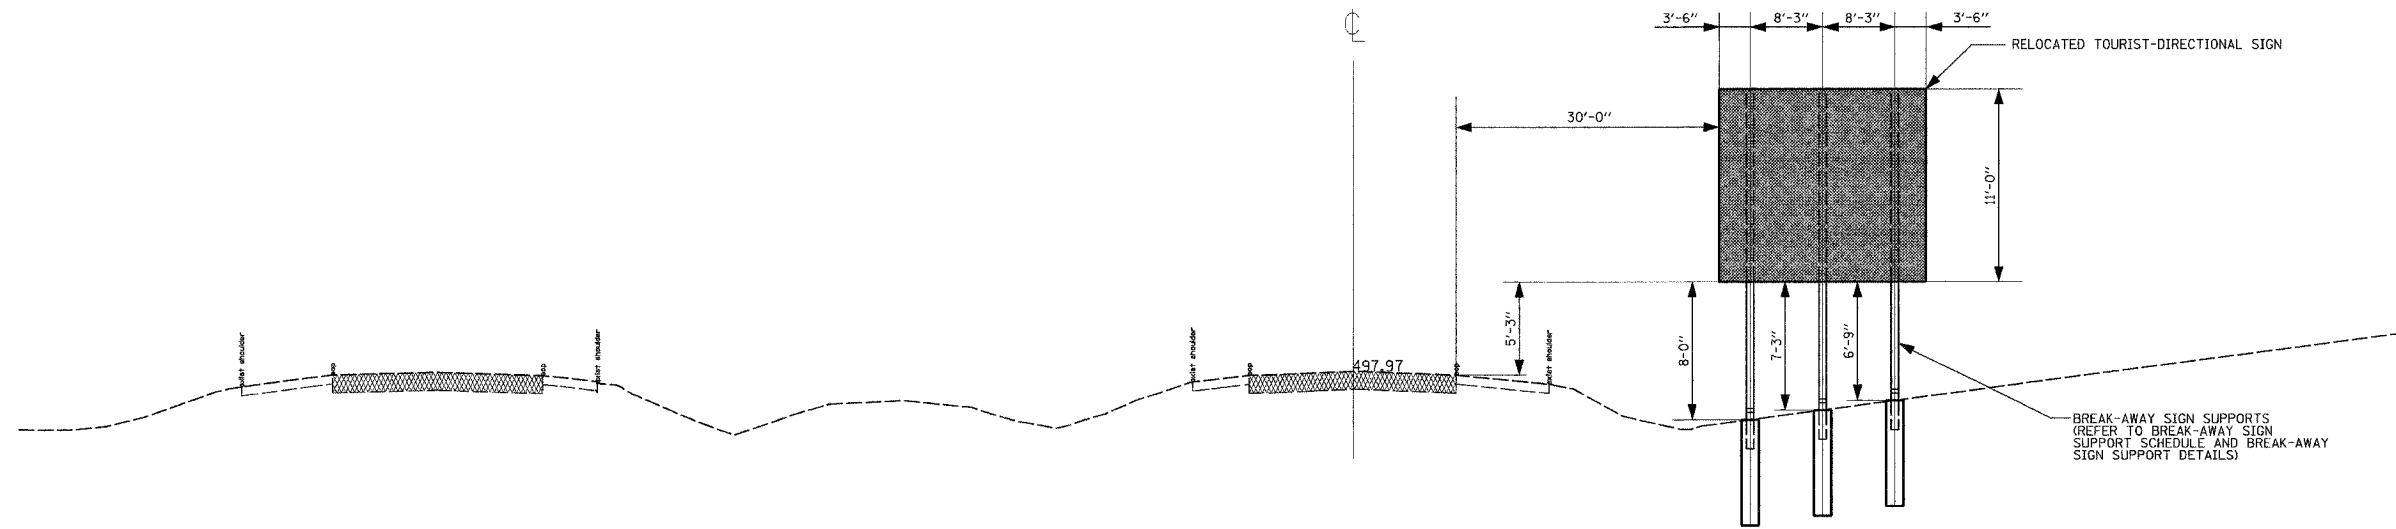

I-57 STATION 359+00

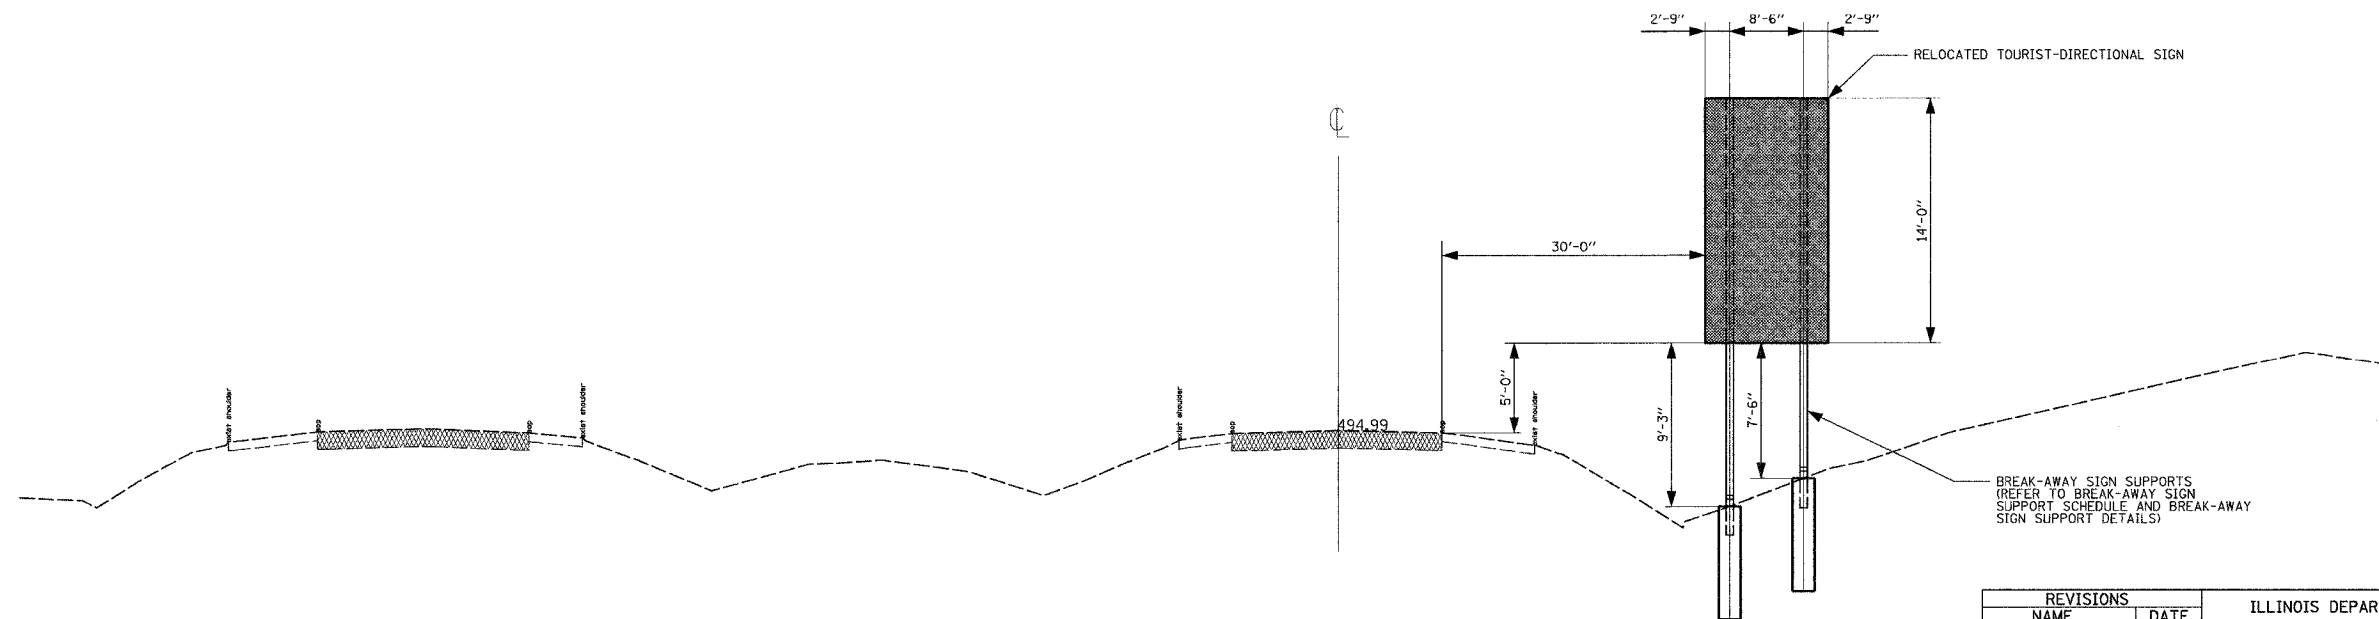

I-57 STATION 367+00

REVISIONS		DATE
NAME		

ILLINOIS DEPARTMENT OF TRANSPORTATION	
PAVEMENT MARKING AND SIGNAGE PLANS	
BREAK-AWAY SIGN SUPPORT ELEVATIONS	
MORGAN AVENUE INTERCHANGE	
FAI ROUTE 57 WITH FAI ROUTE 971A	
WILLIAMSON COUNTY	
SHEET 16 OF 19	
SCALE: N/A	DRAWN BY: DH
DATE: 3-19-2007	CHECKED BY: RD

PLOT DATE = 3/19/2007
 FILE NAME = F:\046580\pdm\046580a-d.tbl.dgn
 PLOT SCALE = 1/8"=1'-0"
 USER NAME = dhoerner