


REVISIONS		
NUMBER	BY	DATE

0 1 2
 THIS BAR IS EQUAL TO 2"
 AT FULL SCALE (34X22).

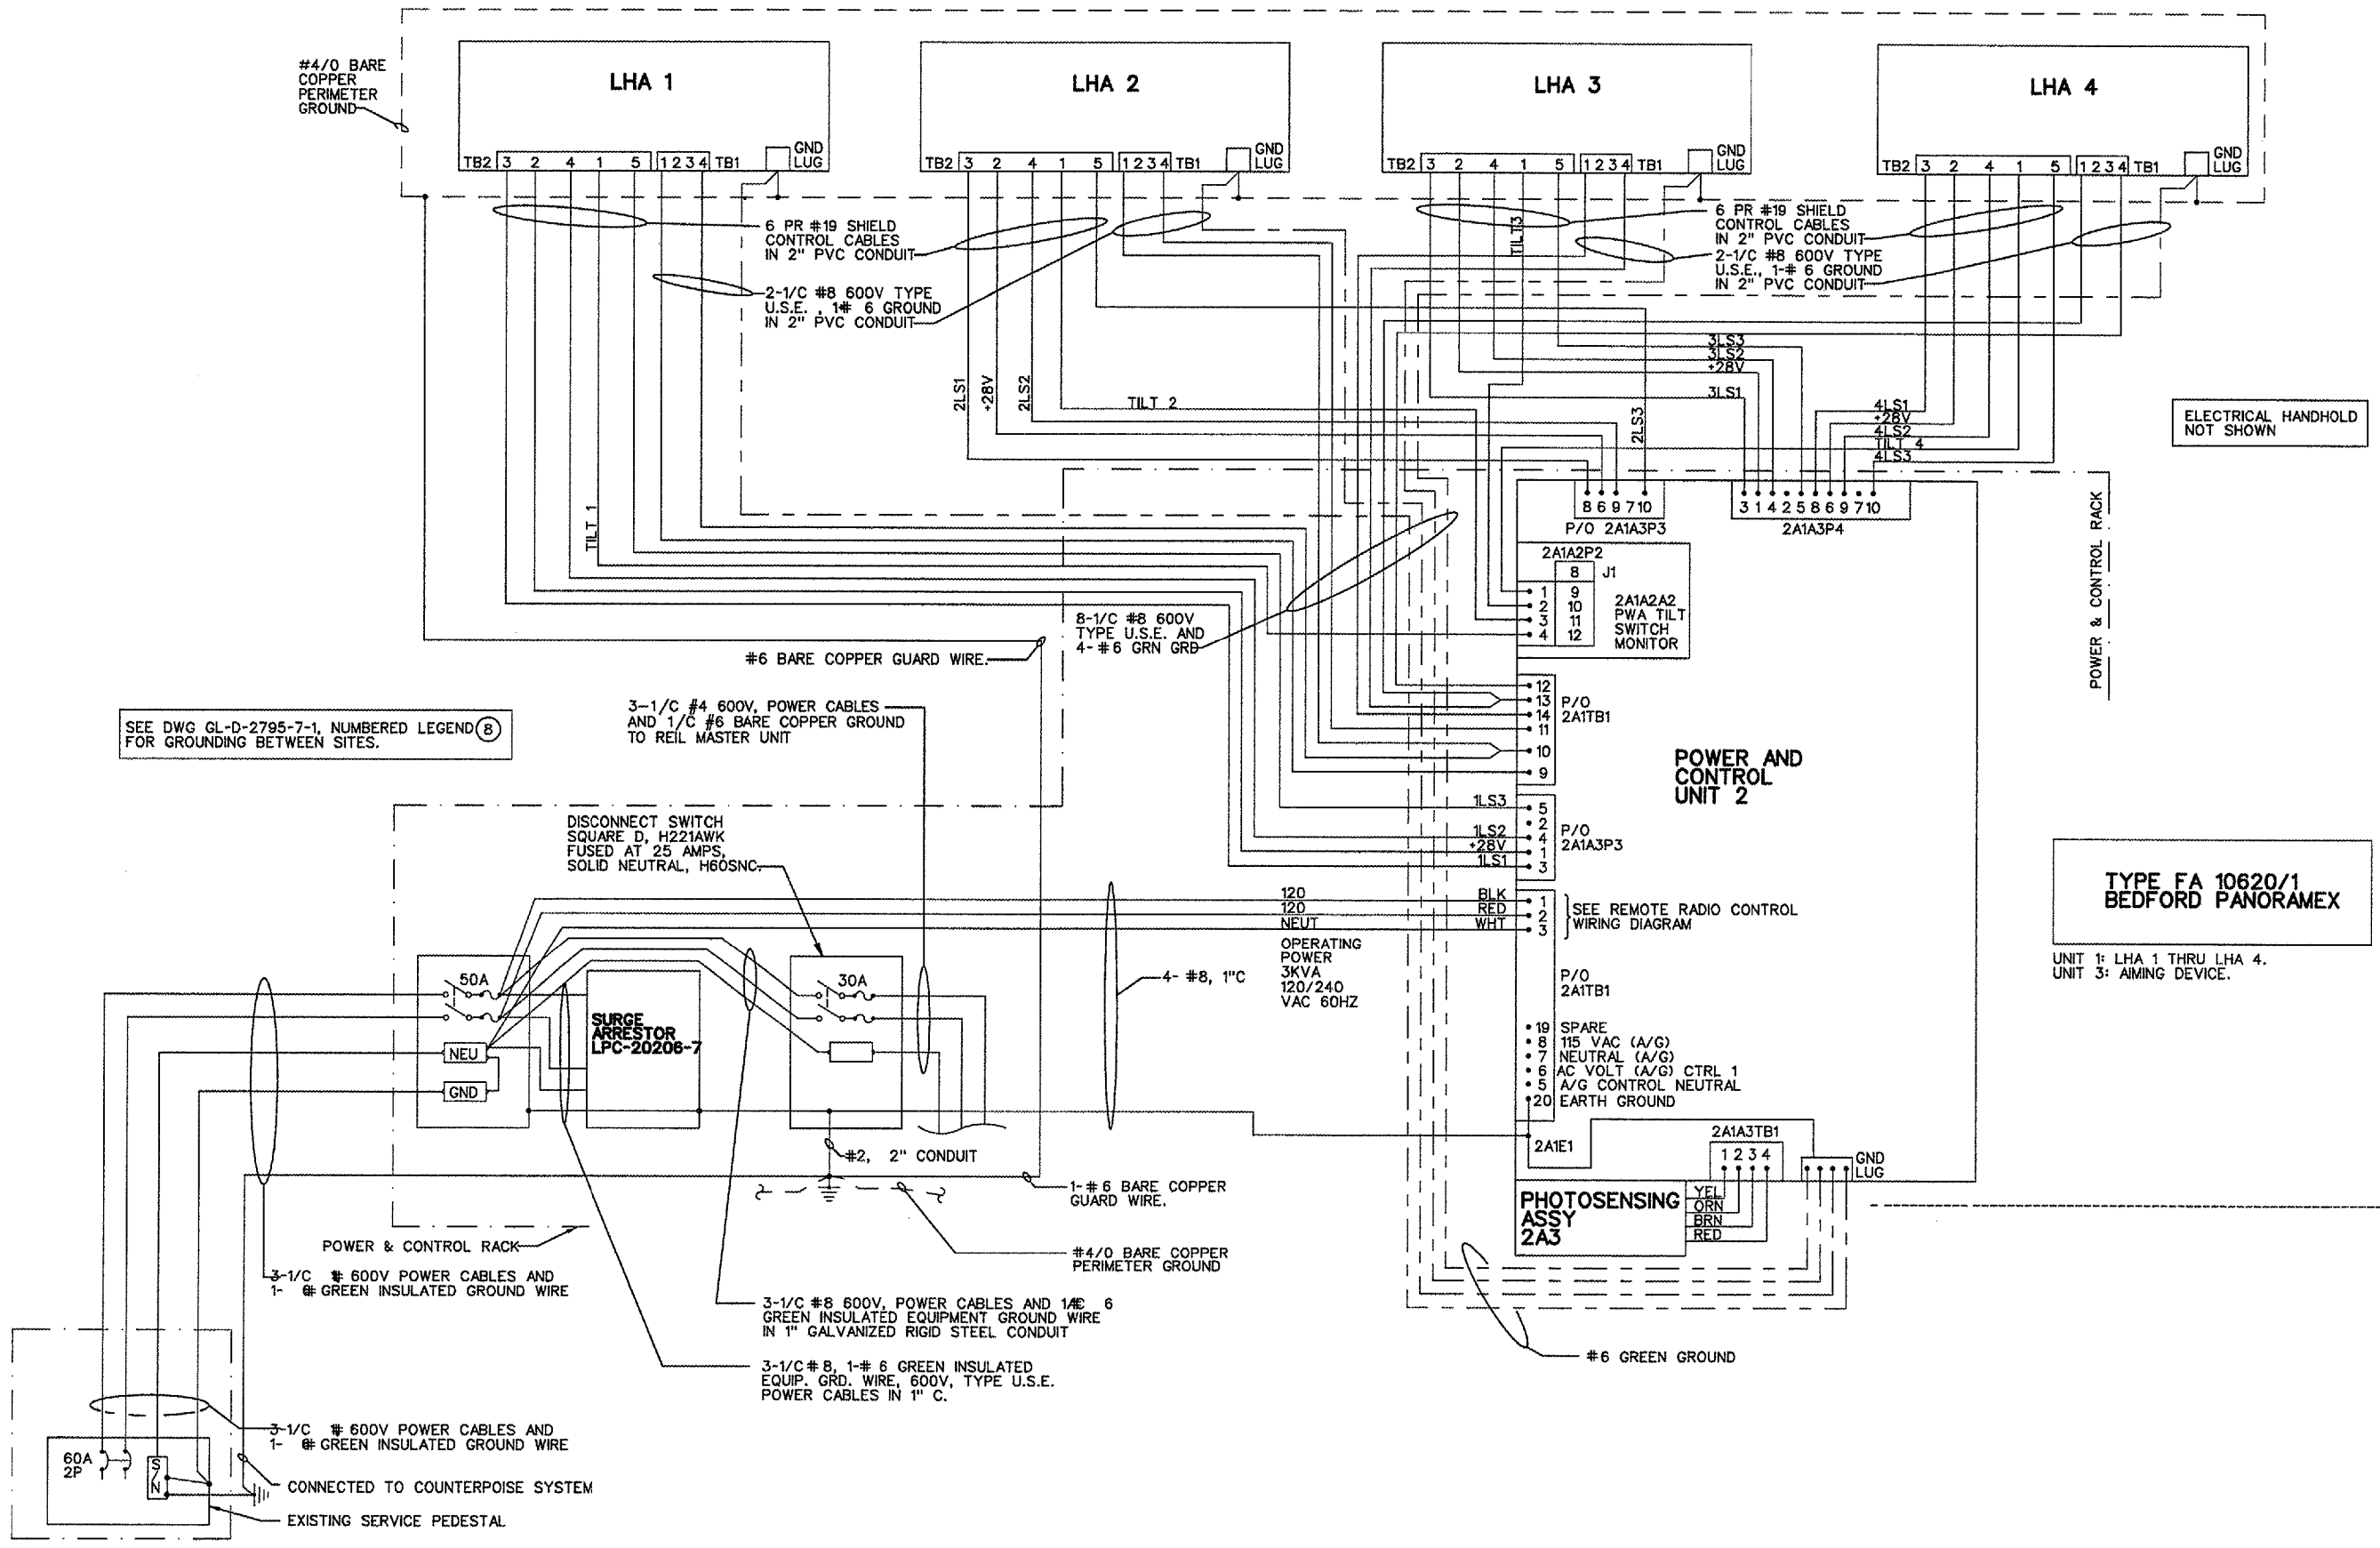

SEE DWG GL-D-2795-7-1, NUMBERED LEGEND (B) FOR GROUNDING BETWEEN SITES.

TYPE FA 10620/1
 BEDFORD PANORAMEX
 UNIT 1: LHA 1 THRU LHA 4.
 UNIT 3: AIMING DEVICE.

DUPAGE AIRPORT
 WEST CHICAGO, ILLINOIS

REMARK RUNWAY 10-28, RUNWAY 28 PAPI
 SYSTEM WIRING DIAGRAM
 PAPI - RUNWAY 28

© Copyright CMT, Inc.
CMT
 CRAWFORD, MURPHY & TILLY, INC.
 CONSULTING ENGINEERS
 License No. 84-000613

DESIGN BY:	AB
DRAWN BY:	JRO
CHECKED BY:	AB
APPROVED BY:	DLP
DATE:	04/20/07
JOB No:	07257-04

GL-D-2795-7-4