



RUNWAY 5, STA. 10+37 TO 15+56 LEFT UNDERDRAIN CENTERLINE PROFILE




RUNWAY 5, STA. 14+64 - 15+56 LEFT 12" DIA. STM SEW CENTERLINE PROFILE

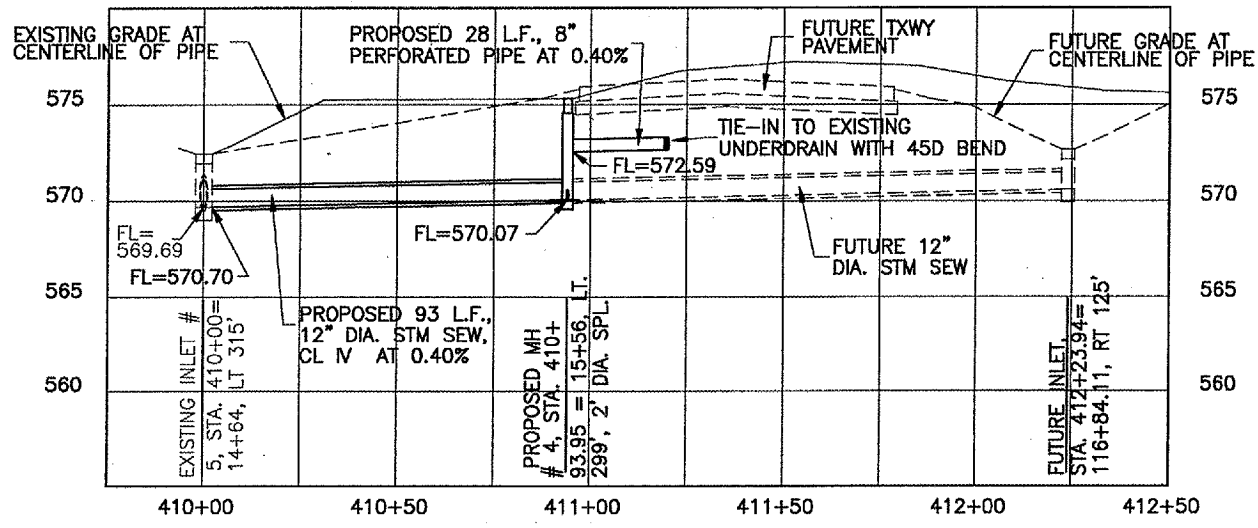

RUNWAY 5, STA. 10+37 LEFT TO TAXIWAY K, 215+74.16 RIGHT UNDERDRAIN CENTERLINE PROFILE

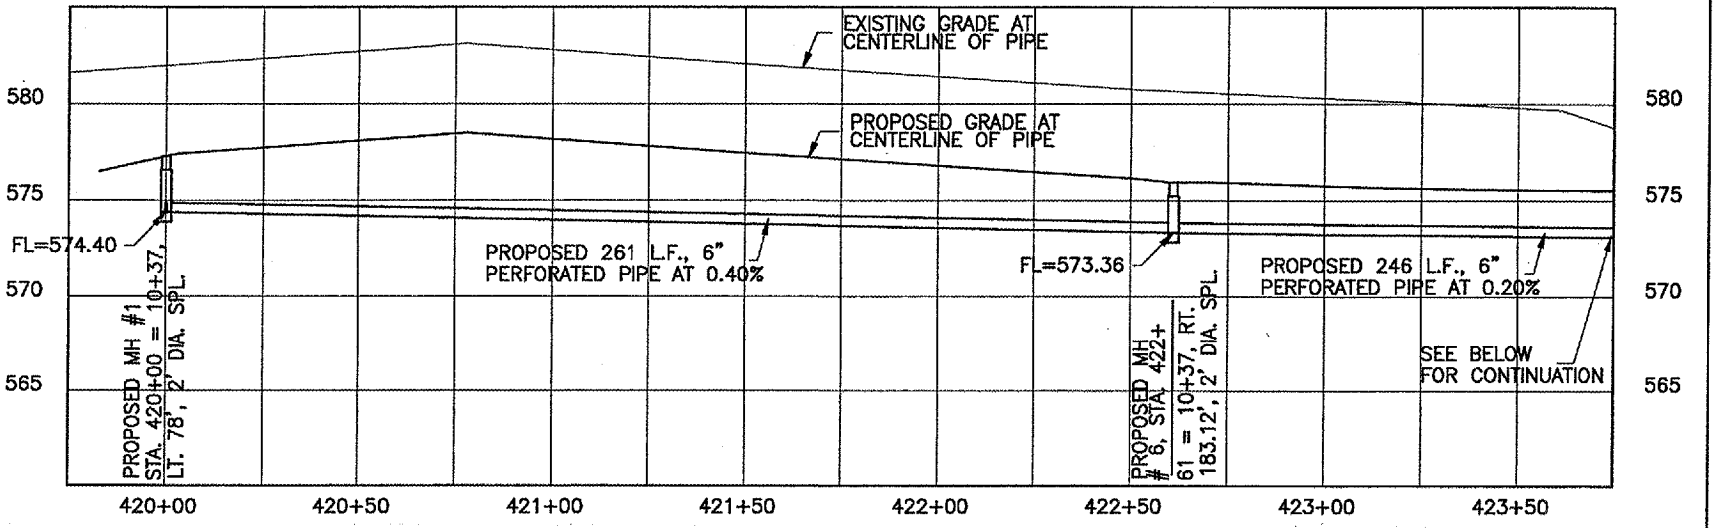

RUNWAY 5, STA. 10+37 LEFT TO TAXIWAY K, 215+74.16 RIGHT UNDERDRAIN CENTERLINE PROFILE (CONTINUED)

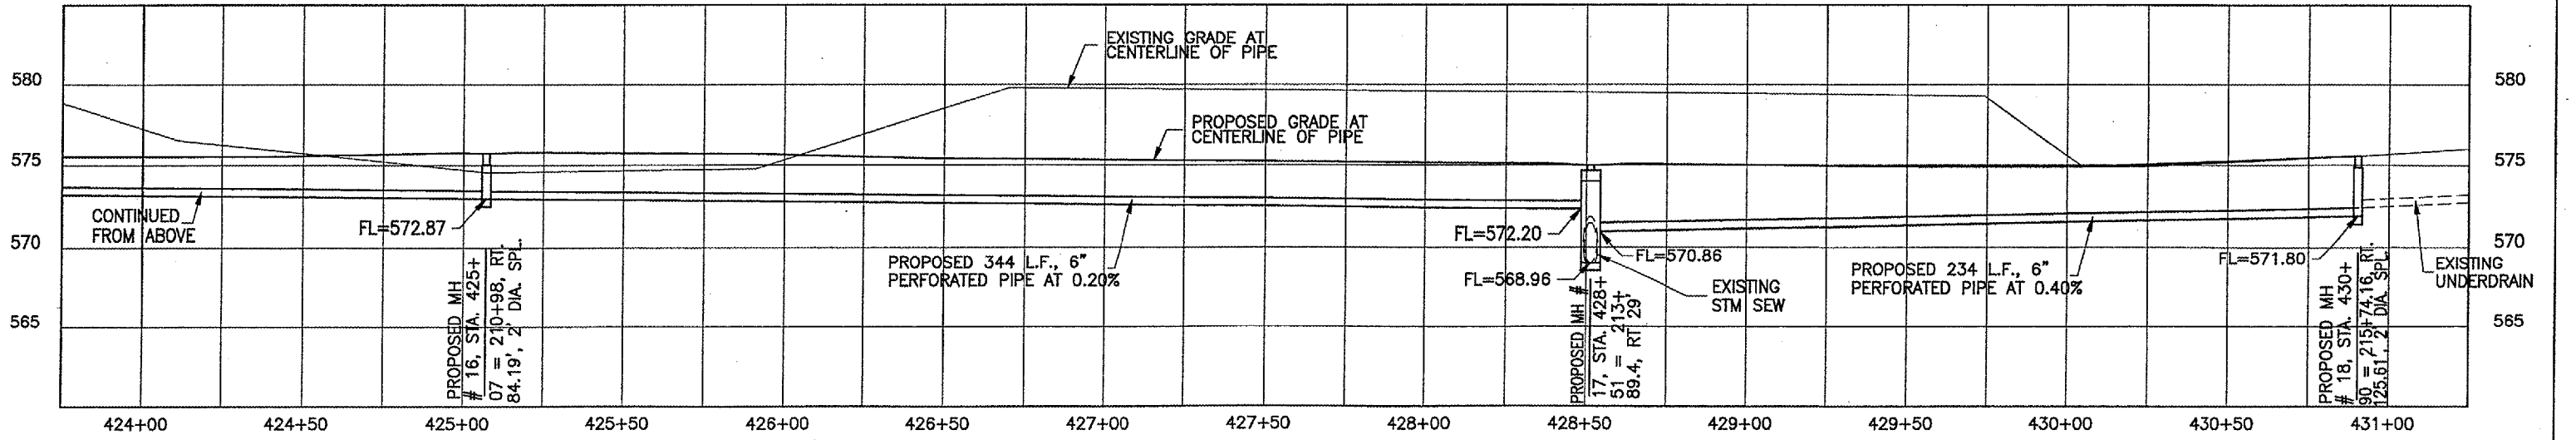

G:\AIRPORT\A06T025 R5 EXTN, PVM\DRAINAGE2.DWG, 5/8/2007 2:23:27 PM, jefm