

PART OF THE NORTH 1/2 OF SEC. 27, TWP. 43 N., R. 8 E. OF THE 3RD. P.M., IN McHENRY COUNTY, ILLINOIS.

Schedule of Ties		
Point Number	Tie to point	Tie Distance (feet)
1	T1	14.07
	T2	18.28
	T3	23.36

PARCEL NUMBER	OWNER	TOTAL HOLDINGS ACRES	PART TAKEN ACRES	AREA IN EXISTING R.O.W. ACRES	REMAINDER AREA ACRES	EASEMENT AREA ACRES	EASEMENT PURPOSE	PERMANENT INDEX NUMBER	PROPERTY ACQUIRED BY
1FH0028 1FH0028T.E	David Hinz	0.804	0.029	N/A	0.775	0.028	Construction Purposes	19-27-205-005 19-27-205-006 19-27-205-020	

LEGEND

SECTION CORNER 9 10 15 16 QUARTER SECTION CORNER


SECTION LINE
QUARTER SECTION LINE
PLATTED LOT LINE
PROPERTY (DEED) LINE

APL APPARENT PROPERTY LINE
CENTER LINE
EXISTING RIGHT OF WAY LINE
PROPOSED RIGHT OF WAY LINE
PROPOSED EASEMENT
MEASURED DIMENSION
COMPUTED DIMENSION
RECORD DATA

EXISTING BUILDING

Scale: 1"=20'

0 20' 40'

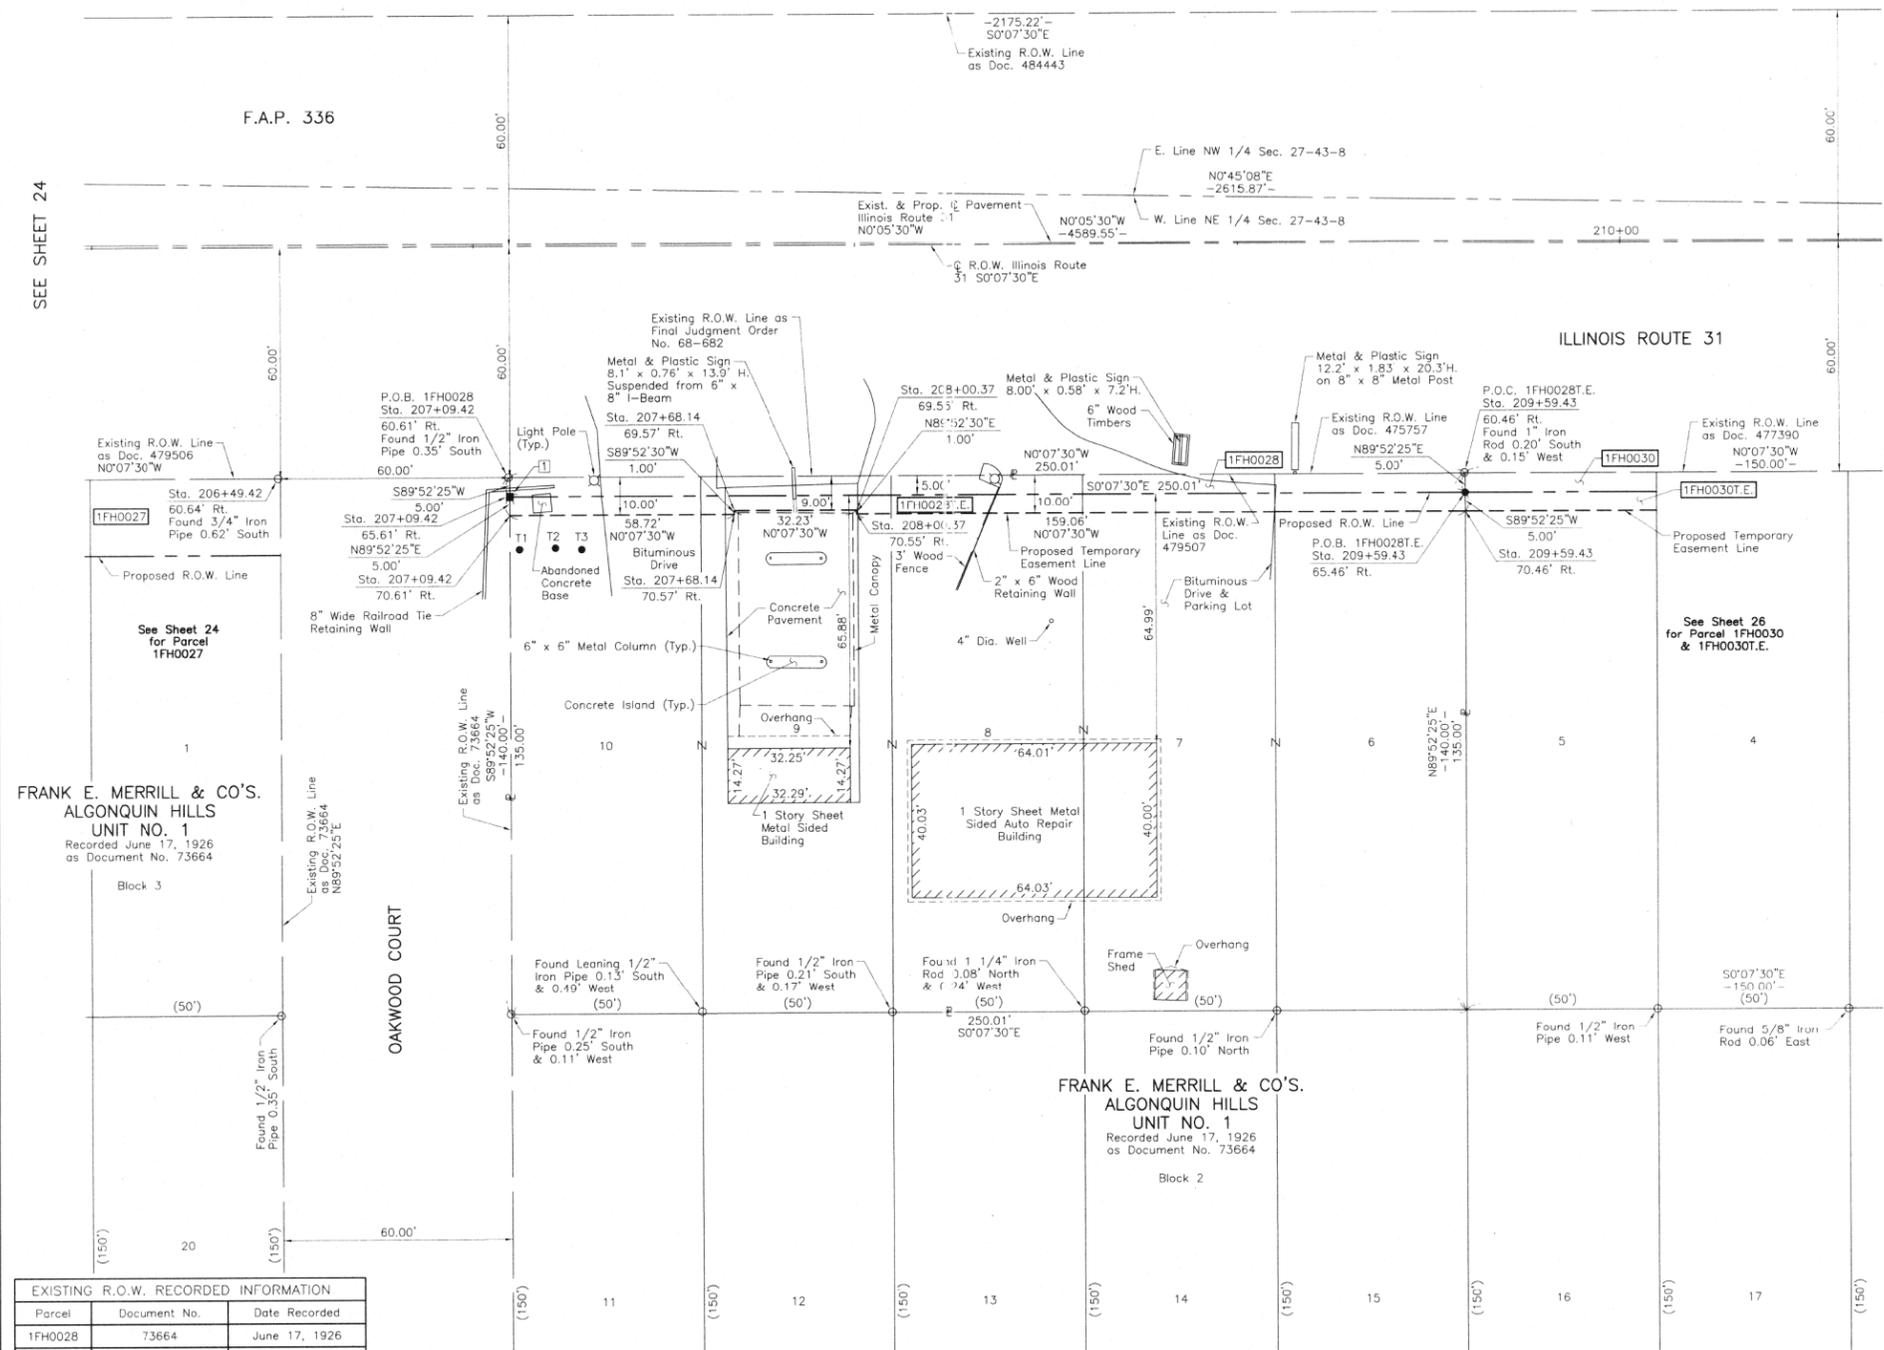

FRANK E. MERRILL & CO'S.
ALGONQUIN HILLS
UNIT NO. 1
Recorded June 17, 1926
as Document No. 73664

FRANK E. MERRILL & CO'S.
ALGONQUIN HILLS
UNIT NO. 1
Recorded June 17, 1926
as Document No. 73664

DATE	BY

Parcel	Document No.	Date Recorded
1FH0028	73664	June 17, 1926
1FH0028	475757	July 26, 1967
1FH0028	479507	October 11, 1967
1FH0028	68-682	June 3, 1976*
----	73664	June 17, 1926
----	477390	August 30, 1967
----	479506	October 11, 1967
----	484443	January 29, 1968

Bearings are referenced to the Illinois Coordinate System NAD83 (1997) East Zone at Found Geodetic Survey Control Monuments "MCH31 1A", P.D. AJ2855 and "Algonquin", P.I.D. AJ2945.

IRON PIPE OR ROD FOUND
"MAG" NAIL SET
CUT CROSS FOUND OR SET
5/8" REBAR SET

THESE STAKES REFERENCE FOUND OR SET MONUMENTATION. SET 5/8 INCH IRON ROD FLUSH WITH GROUND TO TIE FOUND IRON STAKE, IDENTIFIED BY COLORED PLASTIC CAP BEARING SURVEYORS REGISTRATION NUMBER.

THESE STAKES, IN CULTIVATED AREAS, REFERENCE FOUND OR SET MONUMENTATION. BURIED 5/8 INCH IRON ROD 20 INCHES BELOW GROUND TO TIE FOUND IRON STAKE, IDENTIFIED BY COLORED PLASTIC CAP BEARING SURVEYORS REGISTRATION NUMBER.

STAKING OF PROPOSED RIGHT OF WAY. SET DIVISION OF HIGHWAYS SURVEY MARKER TO MONUMENT THE POSITION SHOWN, IDENTIFIED BY INSCRIPTION DATA AND SURVEYORS REGISTRATION NUMBER.

STAKING OF PROPOSED RIGHT OF WAY IN CULTIVATED AREAS. BURIED 5/8 INCH IRON ROD 20 INCHES BELOW GROUND TO MARK FUTURE SURVEY MARKER POSITION IDENTIFIED BY COLORED PLASTIC CAP BEARING SURVEYORS REGISTRATION NUMBER.

PERMANENT SURVEY MARKER, I.D.O.T STD 2135 (TO BE SET BY OTHERS)

RIGHT OF WAY STAKING PROPOSED TO BE SET.

STATE OF ILLINOIS }
COUNTY OF LAKE }SS

THIS IS TO CERTIFY THAT WE, JORGENSEN & ASSOCIATES, INC., AN ILLINOIS PROFESSIONAL DESIGN FIRM AND SURVEYING CORPORATION, NUMBER 184-2771, HAVE SURVEYED THE PLAT OF HIGHWAYS SHOWN HEREON IN SECTION 27, TOWNSHIP 43N., RANGE 8E., OF THE THIRD PRINCIPAL MERIDIAN, McHENRY COUNTY, THAT THE SURVEY IS TRUE AND COMPLETE AS SHOWN TO THE BEST OF MY KNOWLEDGE AND BELIEF, THAT THE PLAT CORRECTLY REPRESENTS SAID SURVEY, THAT ALL MONUMENTS FOUND AND ESTABLISHED ARE OF PERMANENT QUALITY AND OCCUPY THE POSITIONS SHOWN THEREON AND THAT THE MONUMENTS ARE SUFFICIENT TO ENABLE THE SURVEY TO BE RETRACED. MADE FOR THE DEPARTMENT OF TRANSPORTATION, STATE OF ILLINOIS.

DATED AT LAKE VILLA, ILLINOIS THIS 12th DAY OF May 20, 2010 A.D.

CHRISTIAN H. JORGENSEN, PRESIDENT
2797 PROFESSIONAL LAND SURVEYOR STATE OF ILLINOIS
LICENSE EXPIRATION DATE: NOVEMBER 30, 2006

THIS PROFESSIONAL SERVICE CONFORMS TO THE CURRENT ILLINOIS MINIMUM STANDARDS FOR A BOUNDARY SURVEY.

COORDINATES ARE BASED ON THE PUBLISHED METRIC COORDINATE VALUES AT FOUND GEODETIC SURVEY CONTROL MONUMENT "MCH31 1A", P.I.D. AJ2855, OF N.613.205.182-E.303.895.917.
NOTE: SURFACE COORDINATES ARE SHOWN.



RECEIVED
MAY 13 2010
PLATS & LEGALS

STATION	OFFSET	NORTH	EAST
206+49.42	60.64' Rt.	2,008,198.539	997,009.603
207+09.42	60.61' Rt.	2,008,258.539	997,009.472
207+09.42	65.61' Rt.	2,008,258.550	997,014.472
207+09.42	70.61' Rt.	2,008,258.561	997,019.472
207+68.14	69.57' Rt.	2,008,317.276	997,018.344
207+68.14	70.57' Rt.	2,008,317.278	997,019.344
208+00.37	69.55' Rt.	2,008,349.507	997,018.274
208+00.37	70.55' Rt.	2,008,349.509	997,019.274
209+59.43	60.46' Rt.	2,008,508.548	997,008.927
209+59.43	65.46' Rt.	2,008,508.558	997,013.927
209+59.43	70.46' Rt.	2,008,508.570	997,018.927

JORGENSEN & ASSOCIATES, INC.
120 PARK AVENUE
LAKE VILLA, ILLINOIS 60046
(847) 356-3371

SHEET 1 IS A COVER SHEET AND IS NOT RECORDED.

PLAT OF HIGHWAYS
STATE OF ILLINOIS
DEPARTMENT OF TRANSPORTATION
F.A.P. 336 (ILLINOIS ROUTE 31 BYPASS)
SECTION 96-00209-00-PV McHENRY COUNTY
PROJECT JOB NO. R-91-022-03
STATION 206+00 TO STATION 210+00
SCALE: 1"=20' SHEET 25 OF 32

BUREAU OF LAND ACQUISITION
201 WEST CENTER COURT
SCHAUMBURG, ILLINOIS 60196

ROUTE F.A.P. 336 (ILLINOIS ROUTE 31 BYPASS) SECTION 96-00209-00-PV COUNTY McHENRY JOB NO. R-91-022-03 REVISION DATE September 11, 2008 REVISION Configuration Parcel 1FH0028 Combined Parcels 1FH0028 & 1FH0029 MADE BY RECORDING: RECORDED ON AS DOCUMENT NO.

FILE NAME = ...\\D160F72-sht-PH-32.dgn	USER NAME = akw	DESIGNED -	REVISED -	STATE OF ILLINOIS DEPARTMENT OF TRANSPORTATION	PLAT OF HIGHWAYS	SCALE: GRAPHIC SHEET NO. 32 OF 49 SHEETS STA. TO STA.	O.R. RTE.	SECTION	COUNTY	TOTAL SHEETS	SHEET NO.
		DRAWN - JORGENSEN & ASSOC.	REVISED -				0003	18A-2	McHENRY	825	441
		PLOT SCALE = 70.0000' / in.	REVISOR - CJ				CONTRACT NO. 60F72				
		PLOT DATE = 5/2/2012	DATE -				FED. ROAD DIST. NO. 1 ILLINOIS FED. AID PROJECT				