


FINAL SURVEY	SURVEYED	BY	DATE
NOTE BOOK	PLOTTED		
NO.	TEMPLATE		
	AREAS CHECKED		

ORIGINAL SURVEY	SURVEYED	BY	DATE
NOTE BOOK	PLOTTED		
NO.	TEMPLATE		
	AREAS CHECKED		

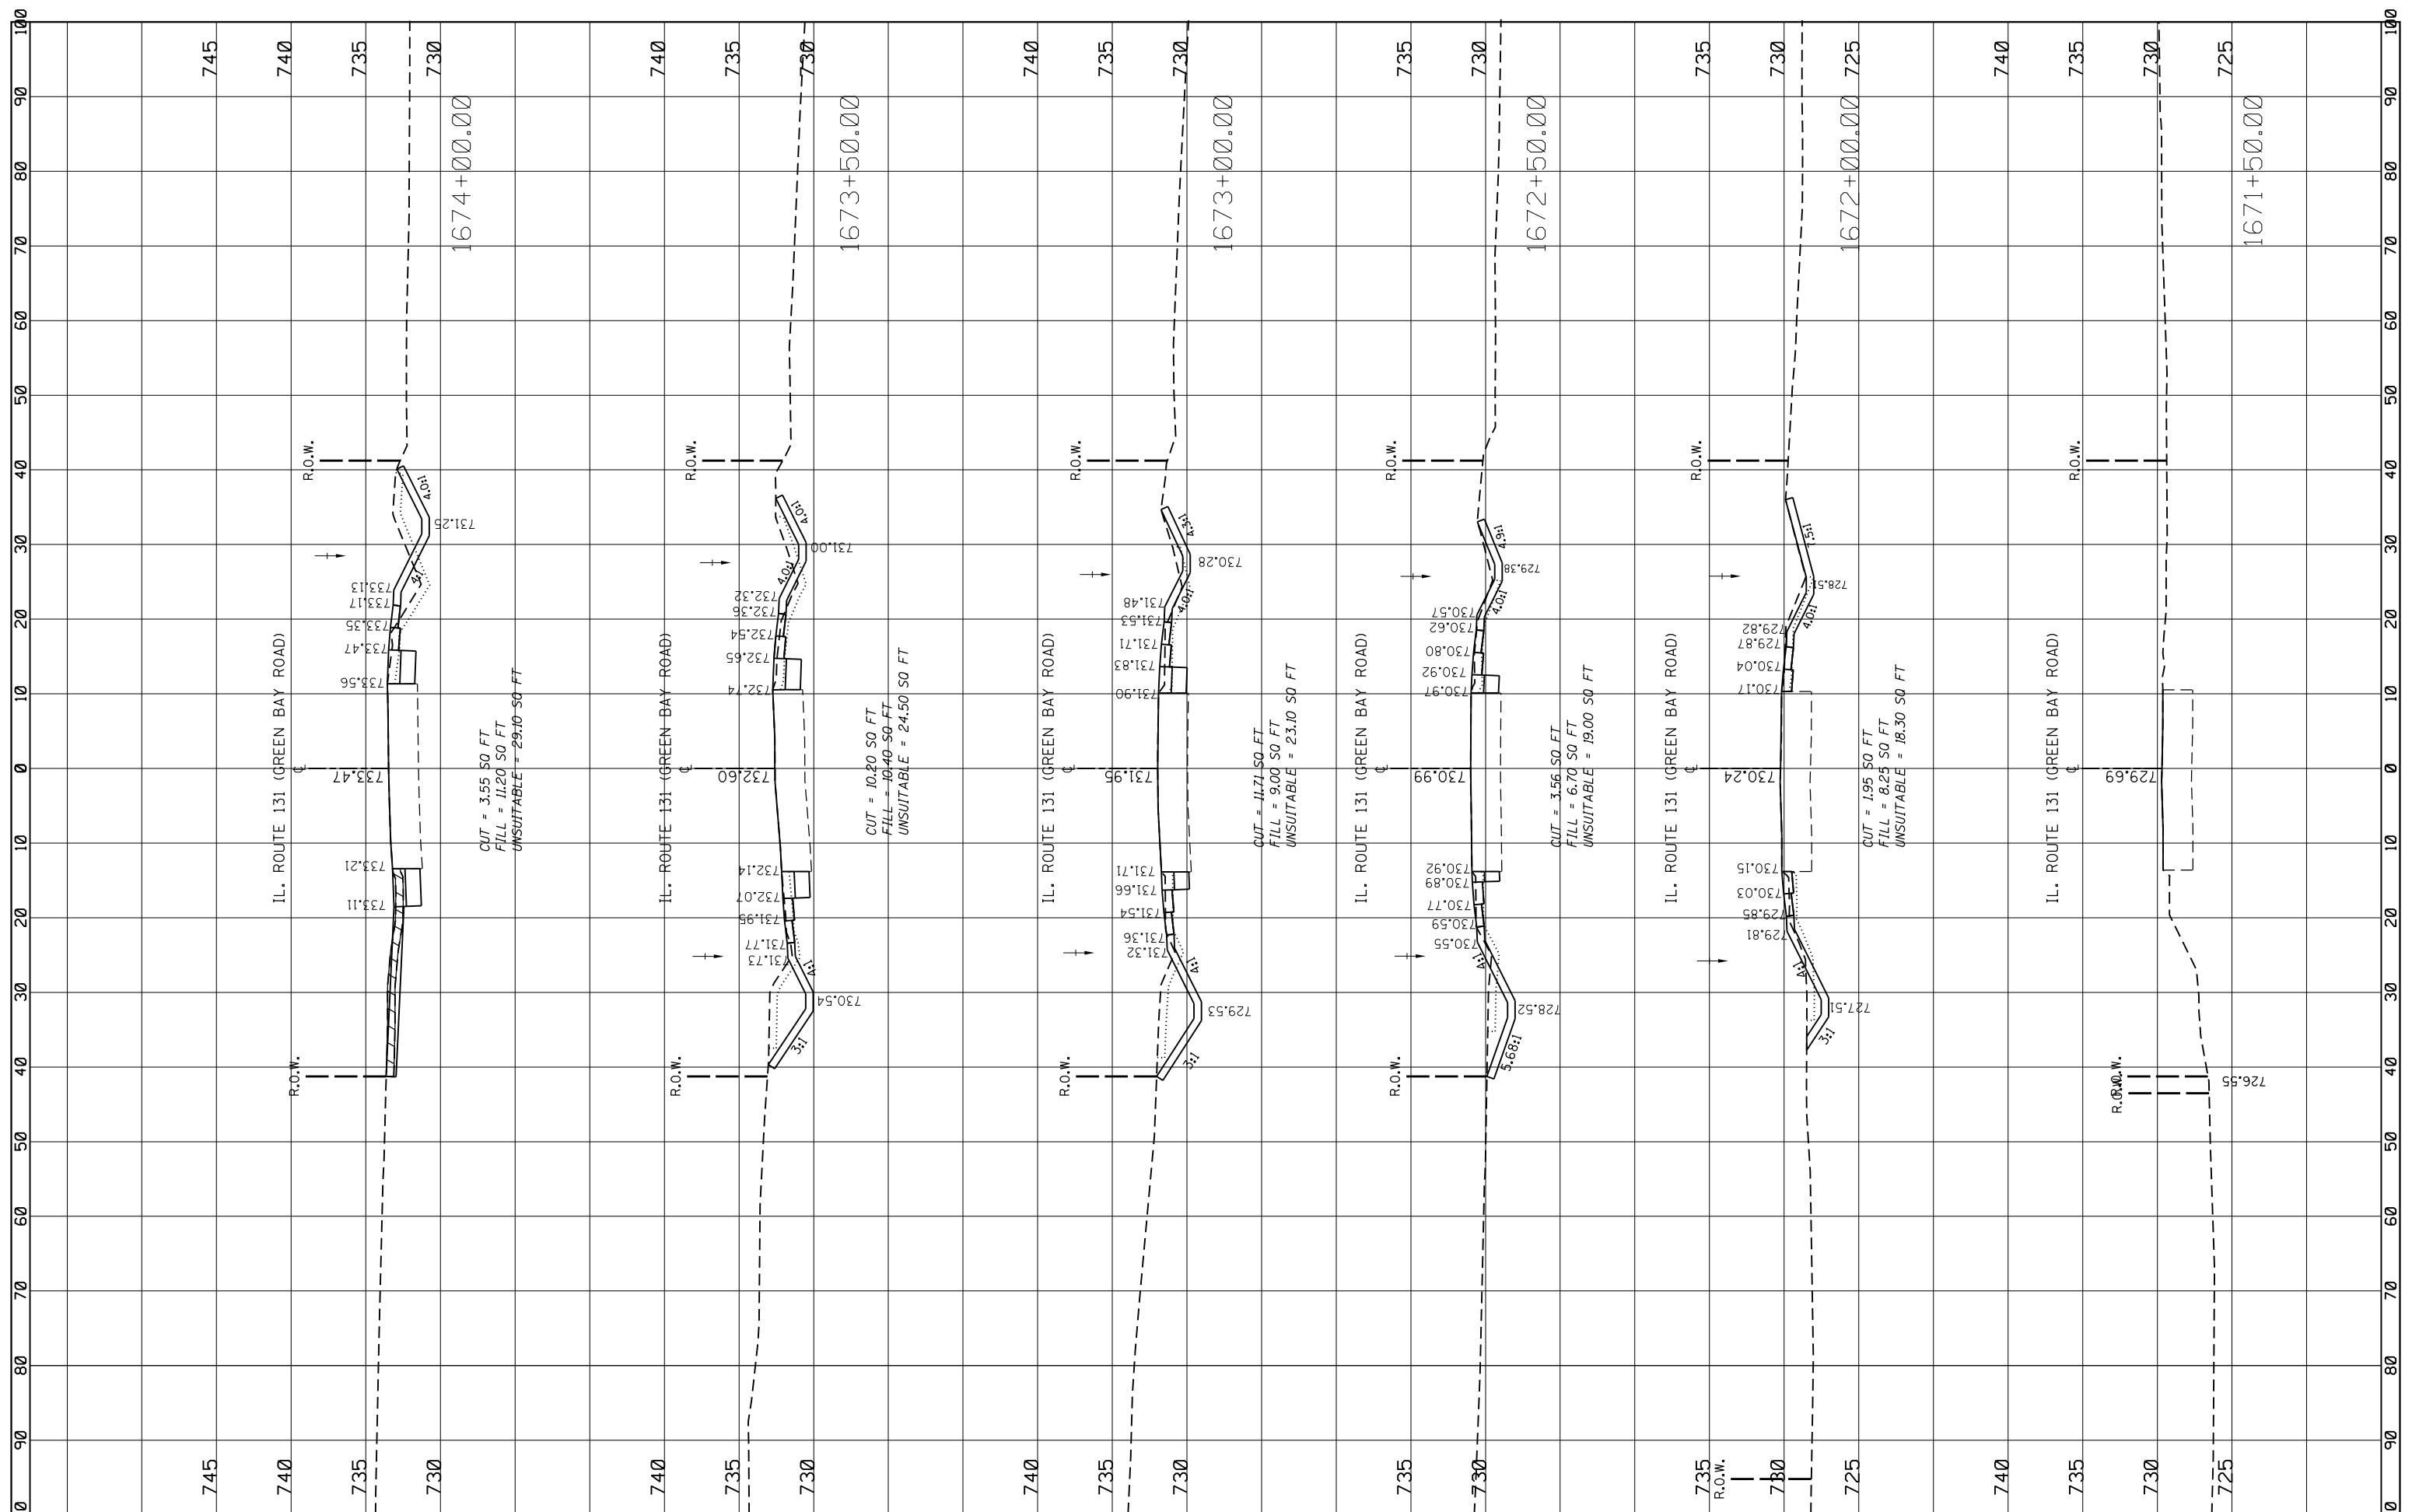

FILE NAME =  
 c:\pwork\pwork\gulluamefp\d0301782\0159311-ht-xssht-IL131.dgn

USER NAME = gulluamefp  
 DESIGNED -  
 DRAWN -  
 CHECKED -  
 DATE -

REVISIED -  
 REVISIED -  
 REVISIED -  
 REVISIED -

**STATE OF ILLINOIS  
 DEPARTMENT OF TRANSPORTATION**

EXISTING CROSS SECTIONS  
 IL. RTE. 131 / GREEN BAY RD. AT YORKHOUSE RD.  
 SCALE: SHEET OF SHEETS STA. 1671+50.00 TO STA. 1674+00.00

F.A.U. RTE.	SECTION	COUNTY	TOTAL SHEETS	SHEET NO.
2711	27-N-2	Lake	53	48
CONTRACT NO. 60P63				
ILLINOIS FED. AID PROJECT				