


FINIAL SURVEY	SURVEYED	BY	DATE
NOTE BOOK	PLOTTED		
AREAS CHECKED	TEMPLATE		
	AREAS CHECKED		

ORIGINAL SURVEY	SURVEYED	BY	DATE
NOTE BOOK	PLOTTED		
AREAS CHECKED	TEMPLATE		
	AREAS CHECKED		

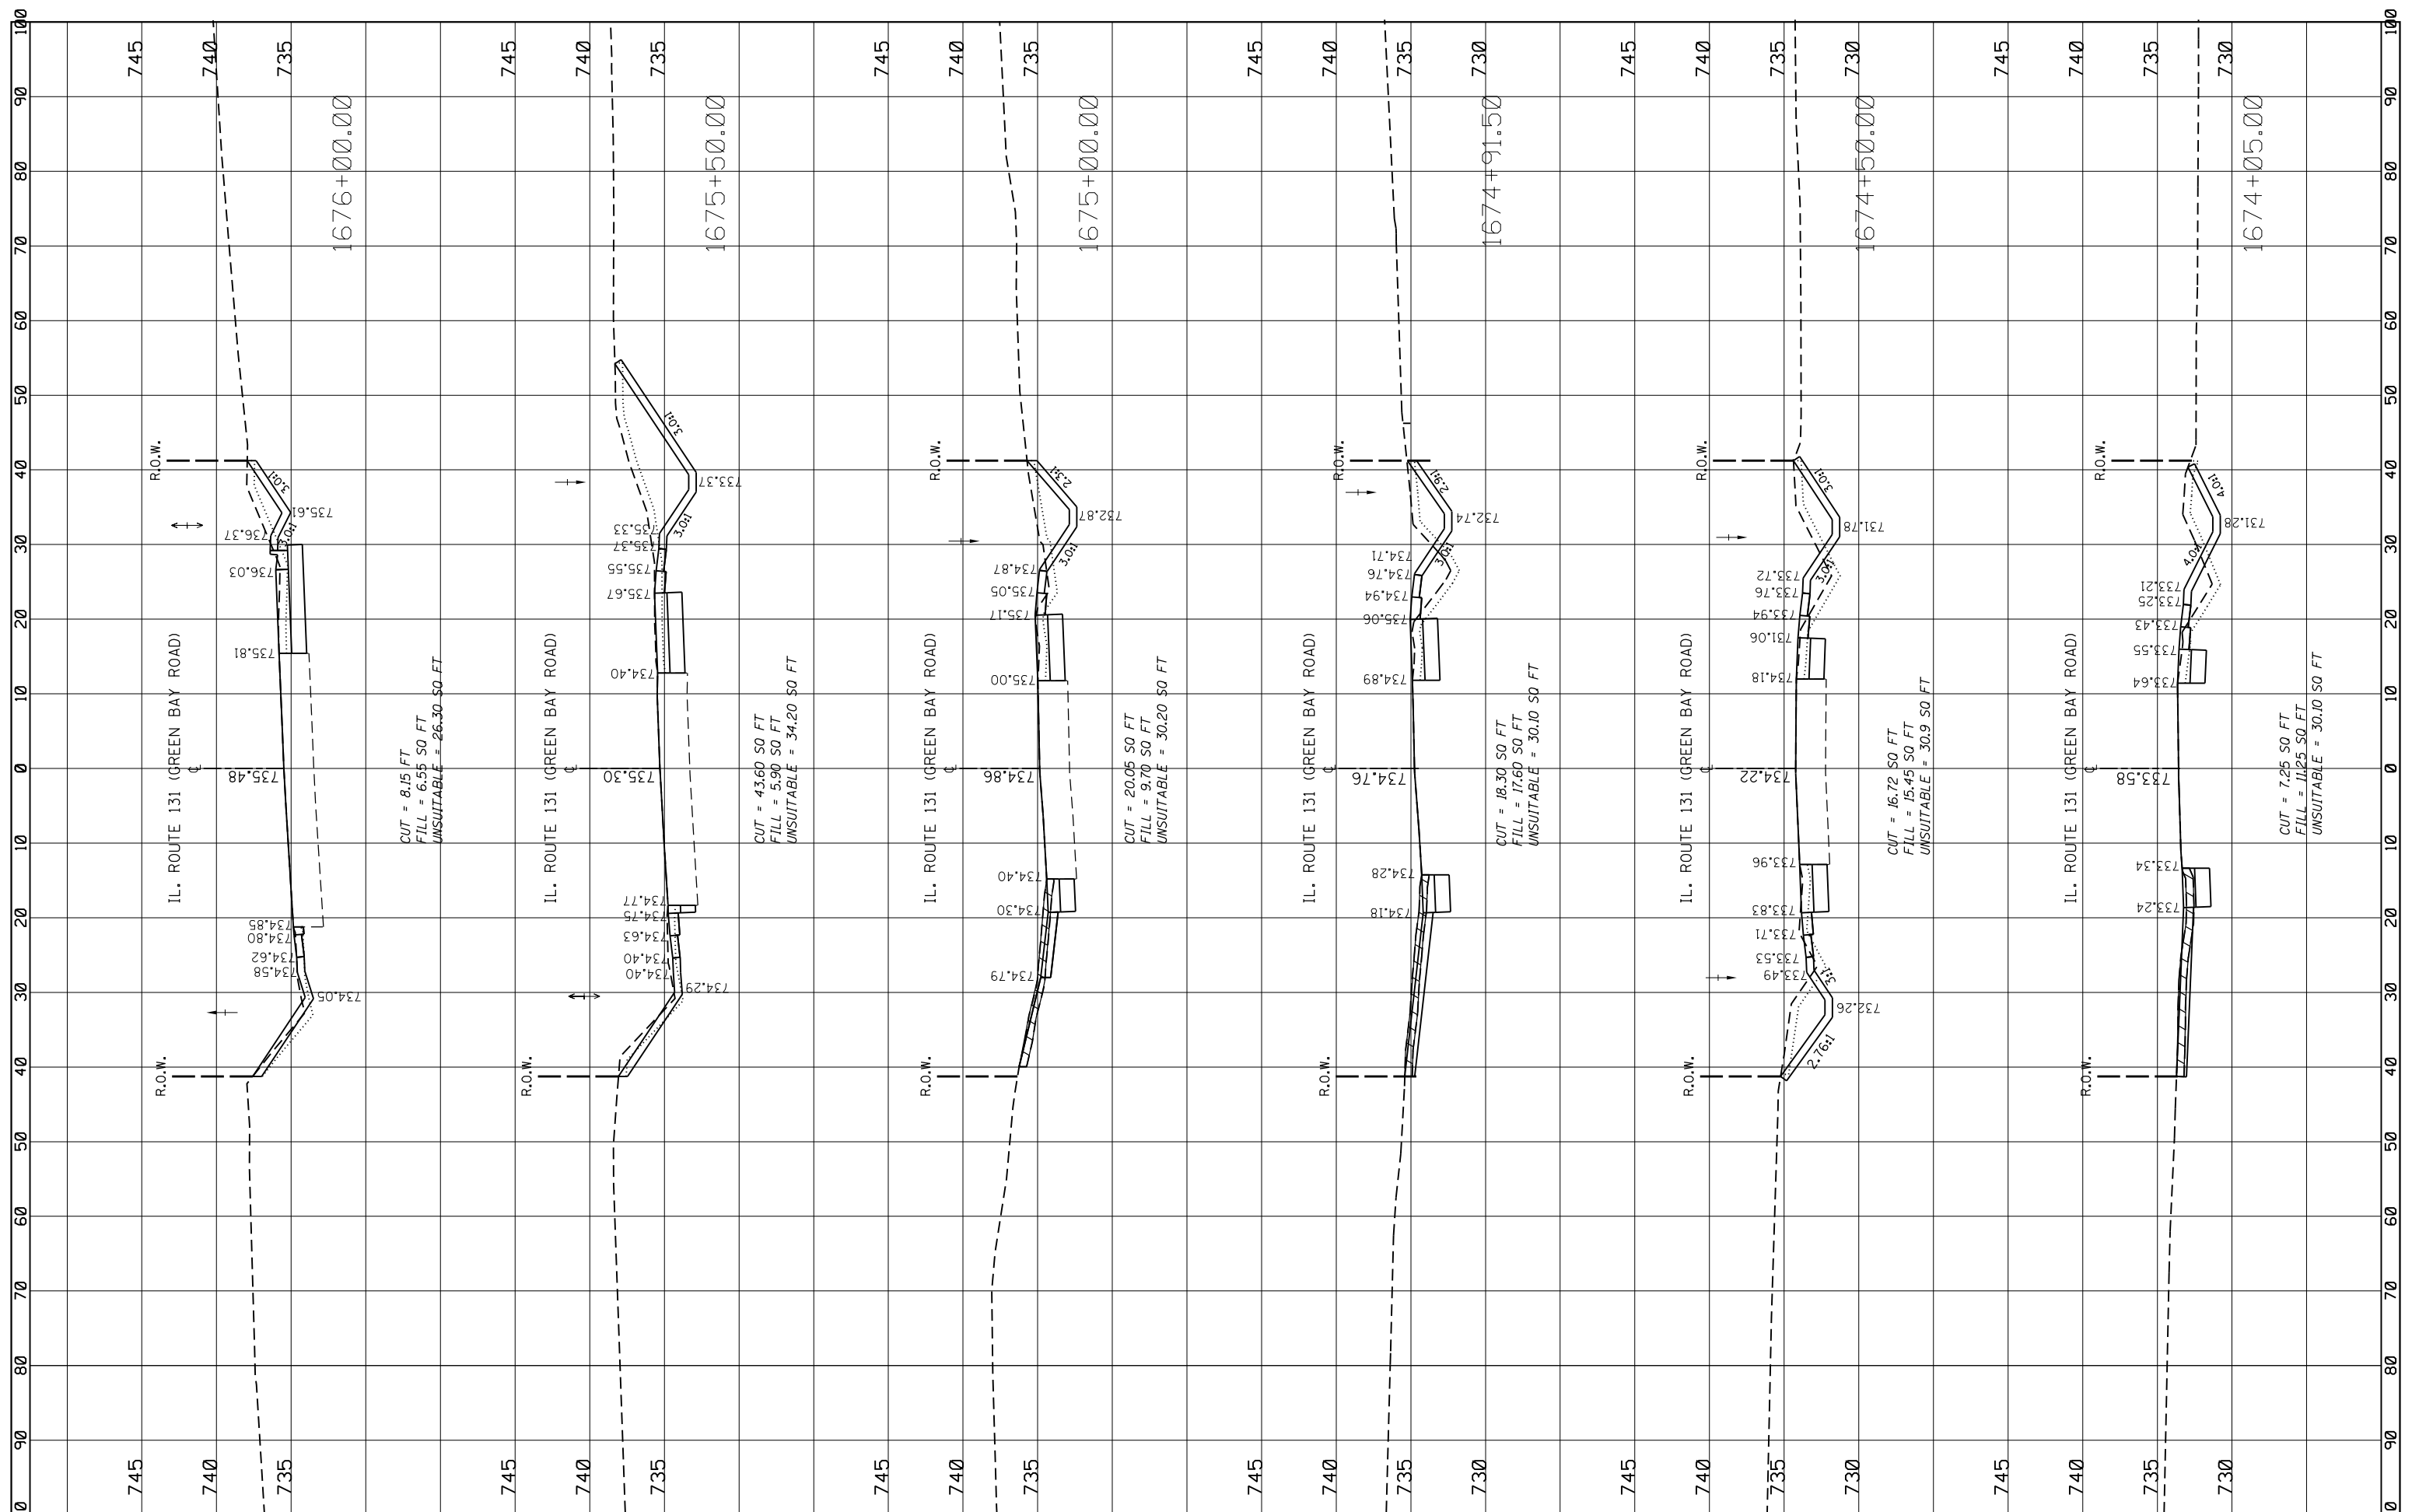

FILE NAME =
 c:\pwwork\pwwork\gulloumefp\0301782\0159311-ht-xssht-IL131.dgn

USER NAME = gulloumefp
 DESIGNED -
 DRAWN -
 CHECKED -
 DATE -

REVISIED -
 REVISIED -
 REVISIED -
 REVISIED -

REVISIED -
 REVISIED -
 REVISIED -
 REVISIED -

**STATE OF ILLINOIS
 DEPARTMENT OF TRANSPORTATION**

EXISTING CROSS SECTIONS
 IL. RTE. 131 / GREEN BAY RD. AT YORKHOUSE RD.

SCALE: SHEET OF SHEETS STA. 1674+05.00 TO STA. 1676+00.00

F.A.U. RTE.	SECTION	COUNTY	TOTAL SHEETS	SHEET NO.
2711	27-N-2	Lake	53	49
CONTRACT NO. 60P63				
ILLINOIS FED. AID PROJECT				