


FINAL SURVEY	SURVEYED	BY	DATE
NOTE BOOK	PLOTTED		
NO.	DATE		
	AREAS CHECKED		

ORIGINAL SURVEY	SURVEYED	BY	DATE
NOTE BOOK	PLOTTED		
NO.	DATE		
	AREAS CHECKED		

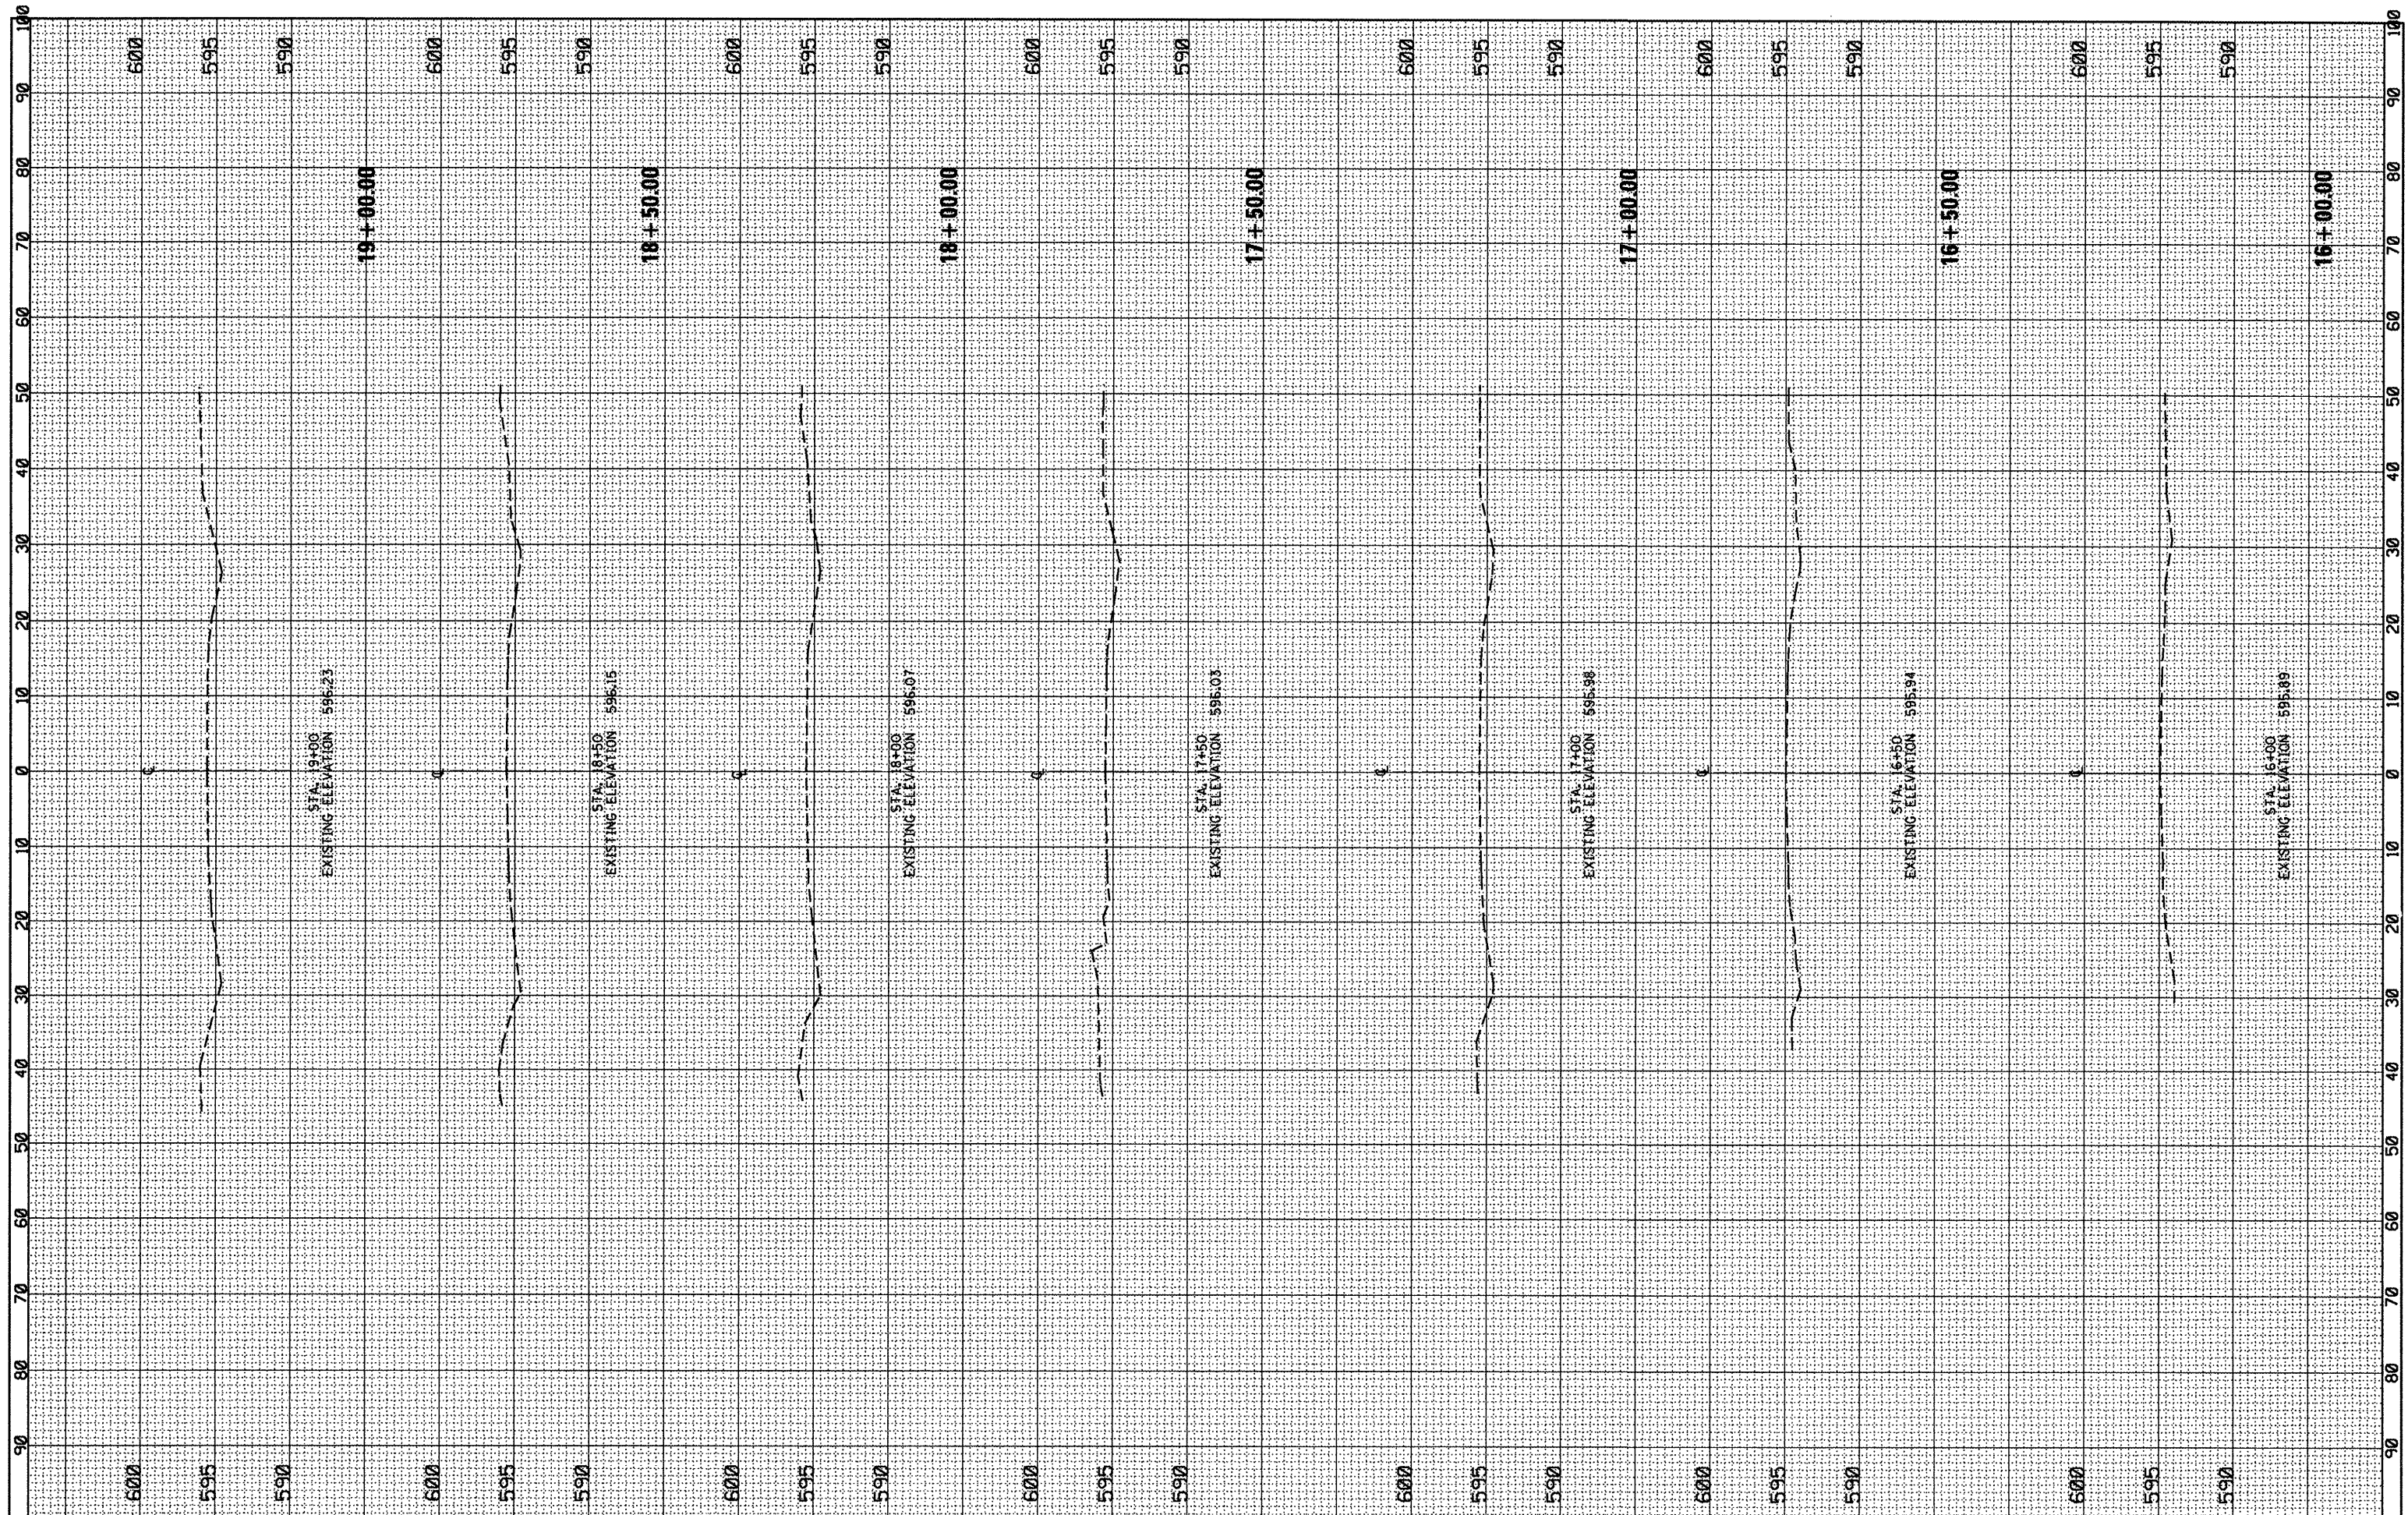

FILE NAME =	USER NAME = galbanjr	DESIGNED -	REVISED -	STATE OF ILLINOIS	CROSS SECTIONS		F.A.B. RTE.	SECTION	COUNTY	TOTAL SHEETS	SHEET NO.
cs:\pwork\p\sdot\galbanjr\ad201526\PI07198-sh\asht-IL83.dgn		DRAWN -	REVISED -		IL. ROUTE 83 OVER MILL CREEK		344	102Y-A-B	COOK	31	25
PLOT SCALE = 20.0000' / in.		CHECKED -	REVISED -		SHEET OF SHEETS STA. 16+00.00 TO STA. 19+00.00		CONTRACT NO. 62339				
PLOT DATE = 2/23/2012		DATE -	REVISED -		[ILLINOIS] FED. AID PROJECT						