


FINAL SURVEY	SURVEYED	BY	DATE
NOTE BOOK NO.	PLotted		
	DATE		
	AREAS CHECKED		

ORIGINAL SURVEY	SURVEYED	BY	DATE
NOTE BOOK NO.	PLotted		
	DATE		
	AREAS CHECKED		

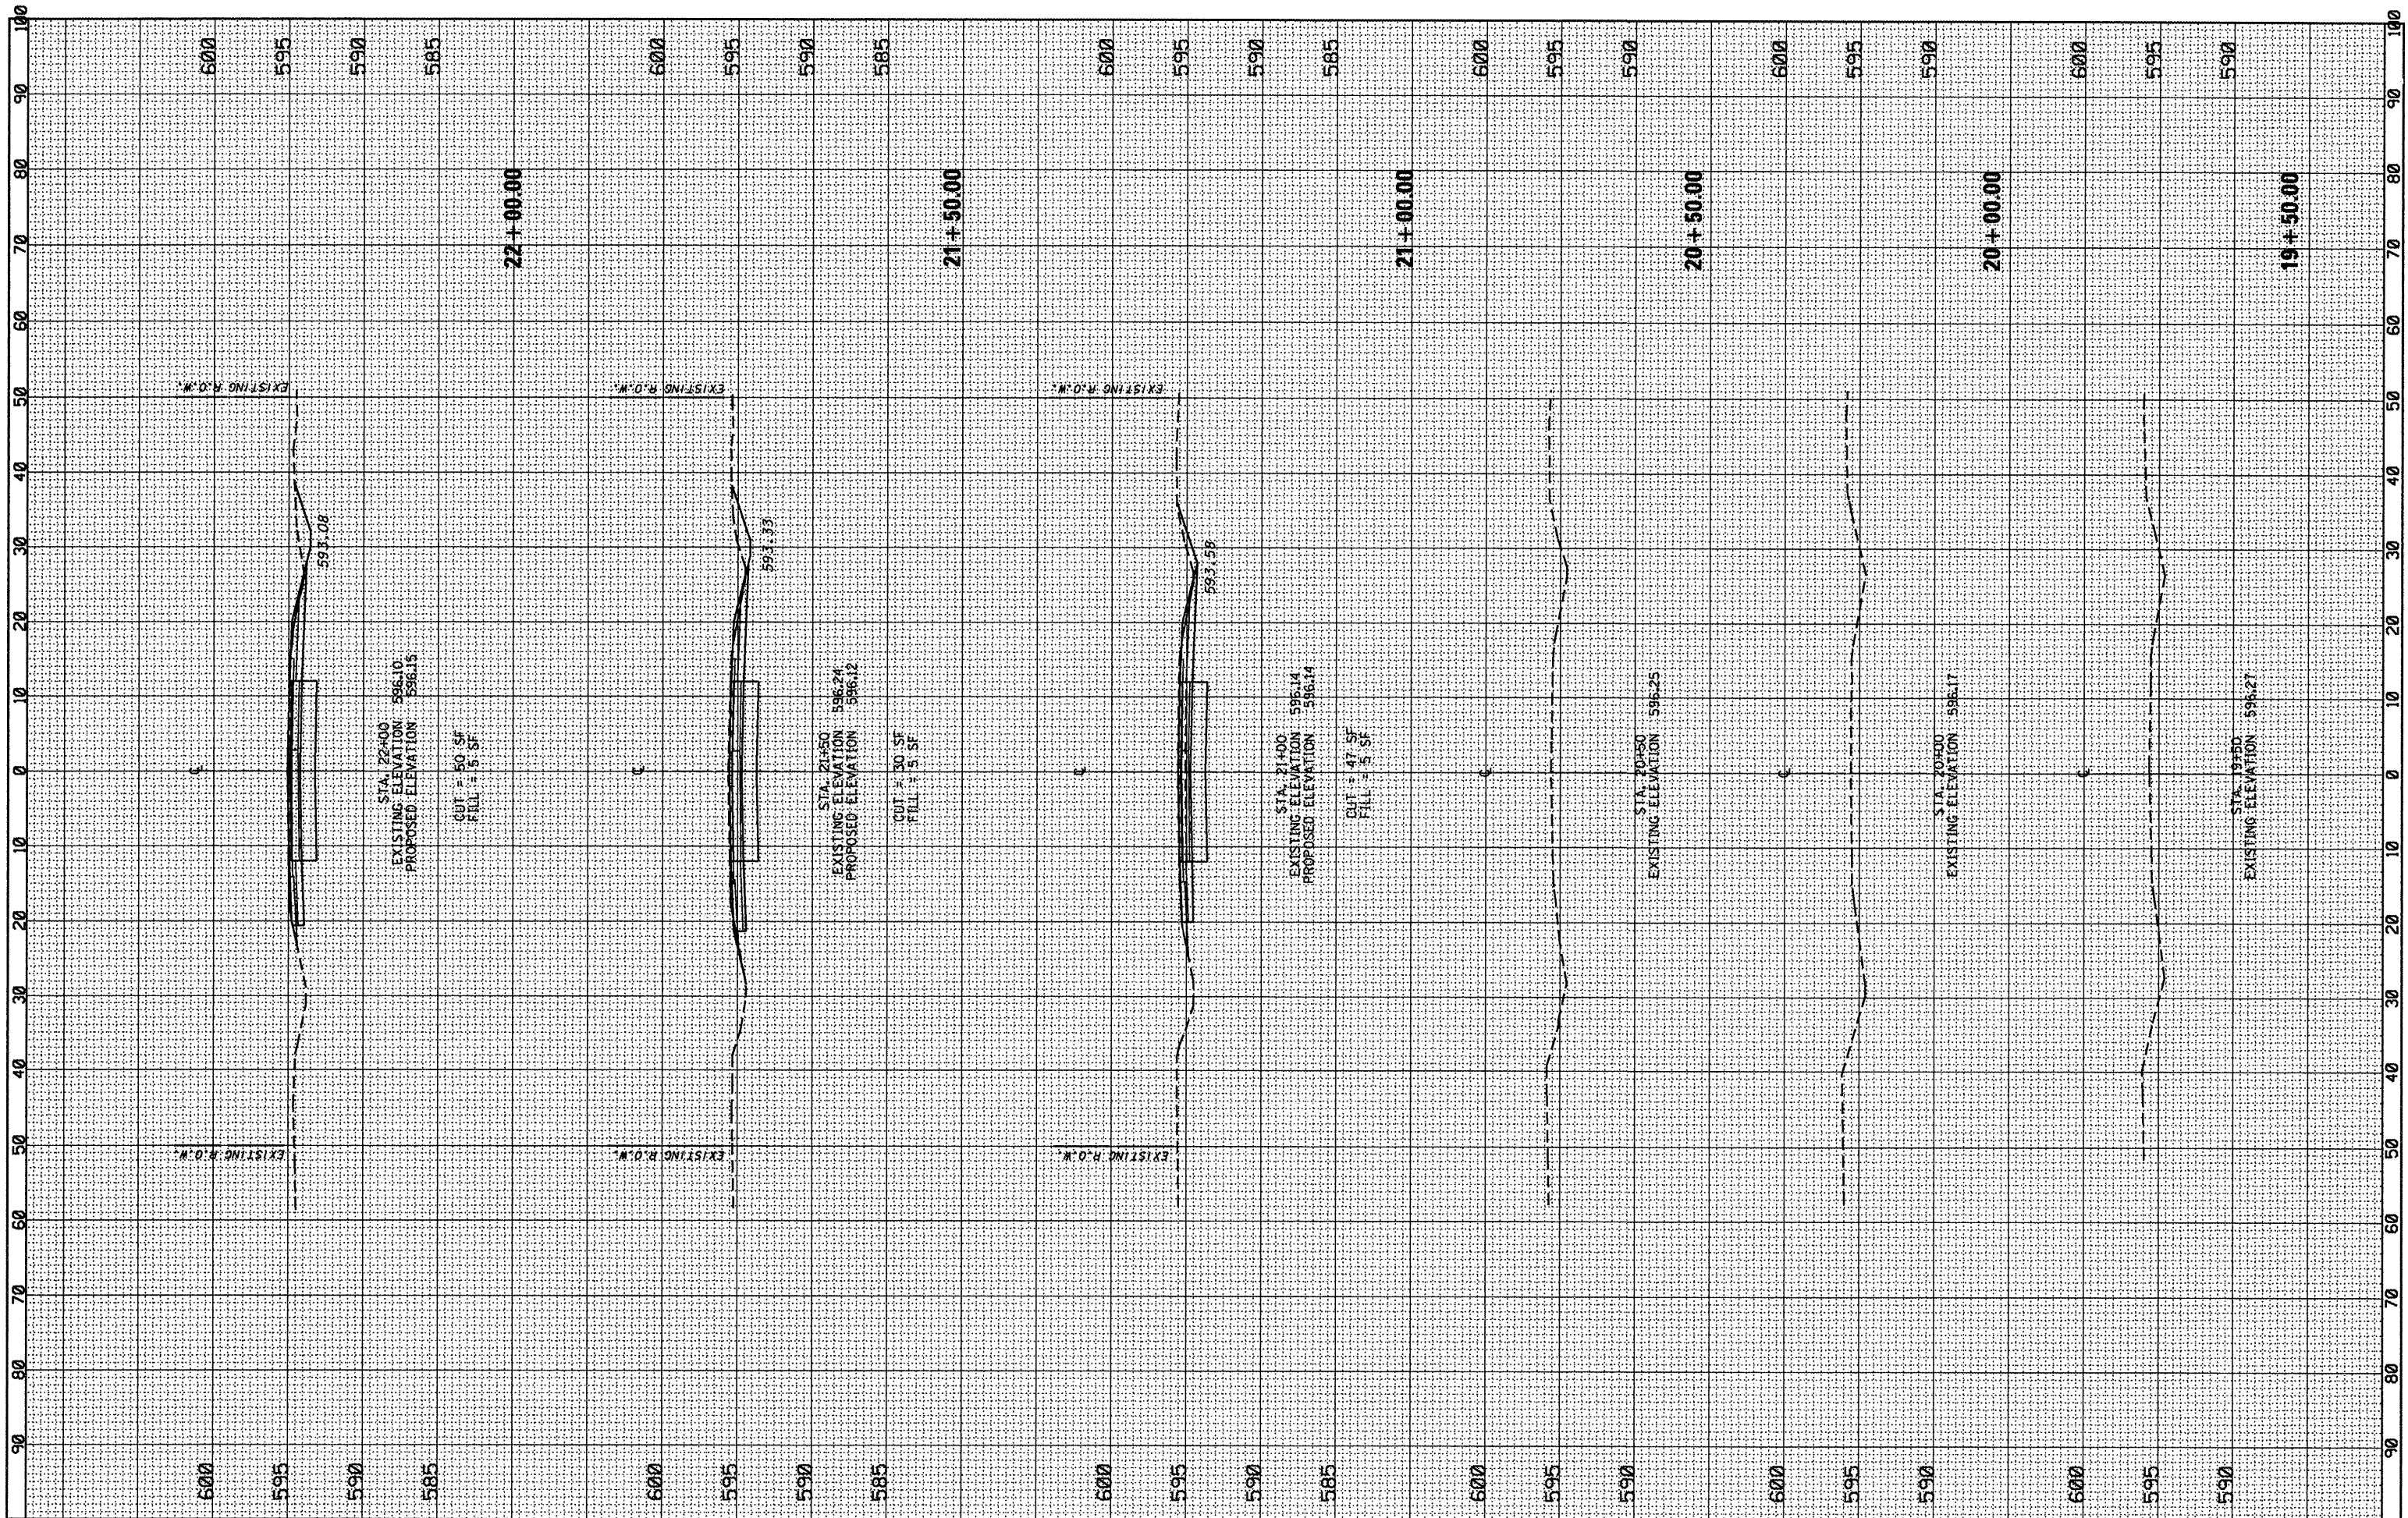

FILE NAME = USER NAME = galbanjr
 DESIGNED - DRAWN -
 DRAWN - REVISED -
 CHECKED - REVISED -
 DATE - REVISED -

DESIGNED -
 DRAWN -
 CHECKED -
 DATE -

STATE OF ILLINOIS

CROSS SECTIONS
 IL. ROUTE 83 OVER MILL CREEK
 SHEET OF SHEETS STA. 19+50.00 TO STA. 22+00.00

F.A.R. RTE.	SECTION	COUNTY	TOTAL SHEETS	SHEET NO.
344	102Y-A-B	COOK	31	26
			CONTRACT NO. 62339	
ILLINOIS FED. AID PROJECT				