


FINAL SURVEY	SURVEYED	BY	DATE
NOTE BOOK NO.	PLOTTED		
	TEMPLATE		
	AREAS CHECKED		

ORIGINAL SURVEY	SURVEYED	BY	DATE
NOTE BOOK NO.	PLOTTED		
	TEMPLATE		
	AREAS CHECKED		

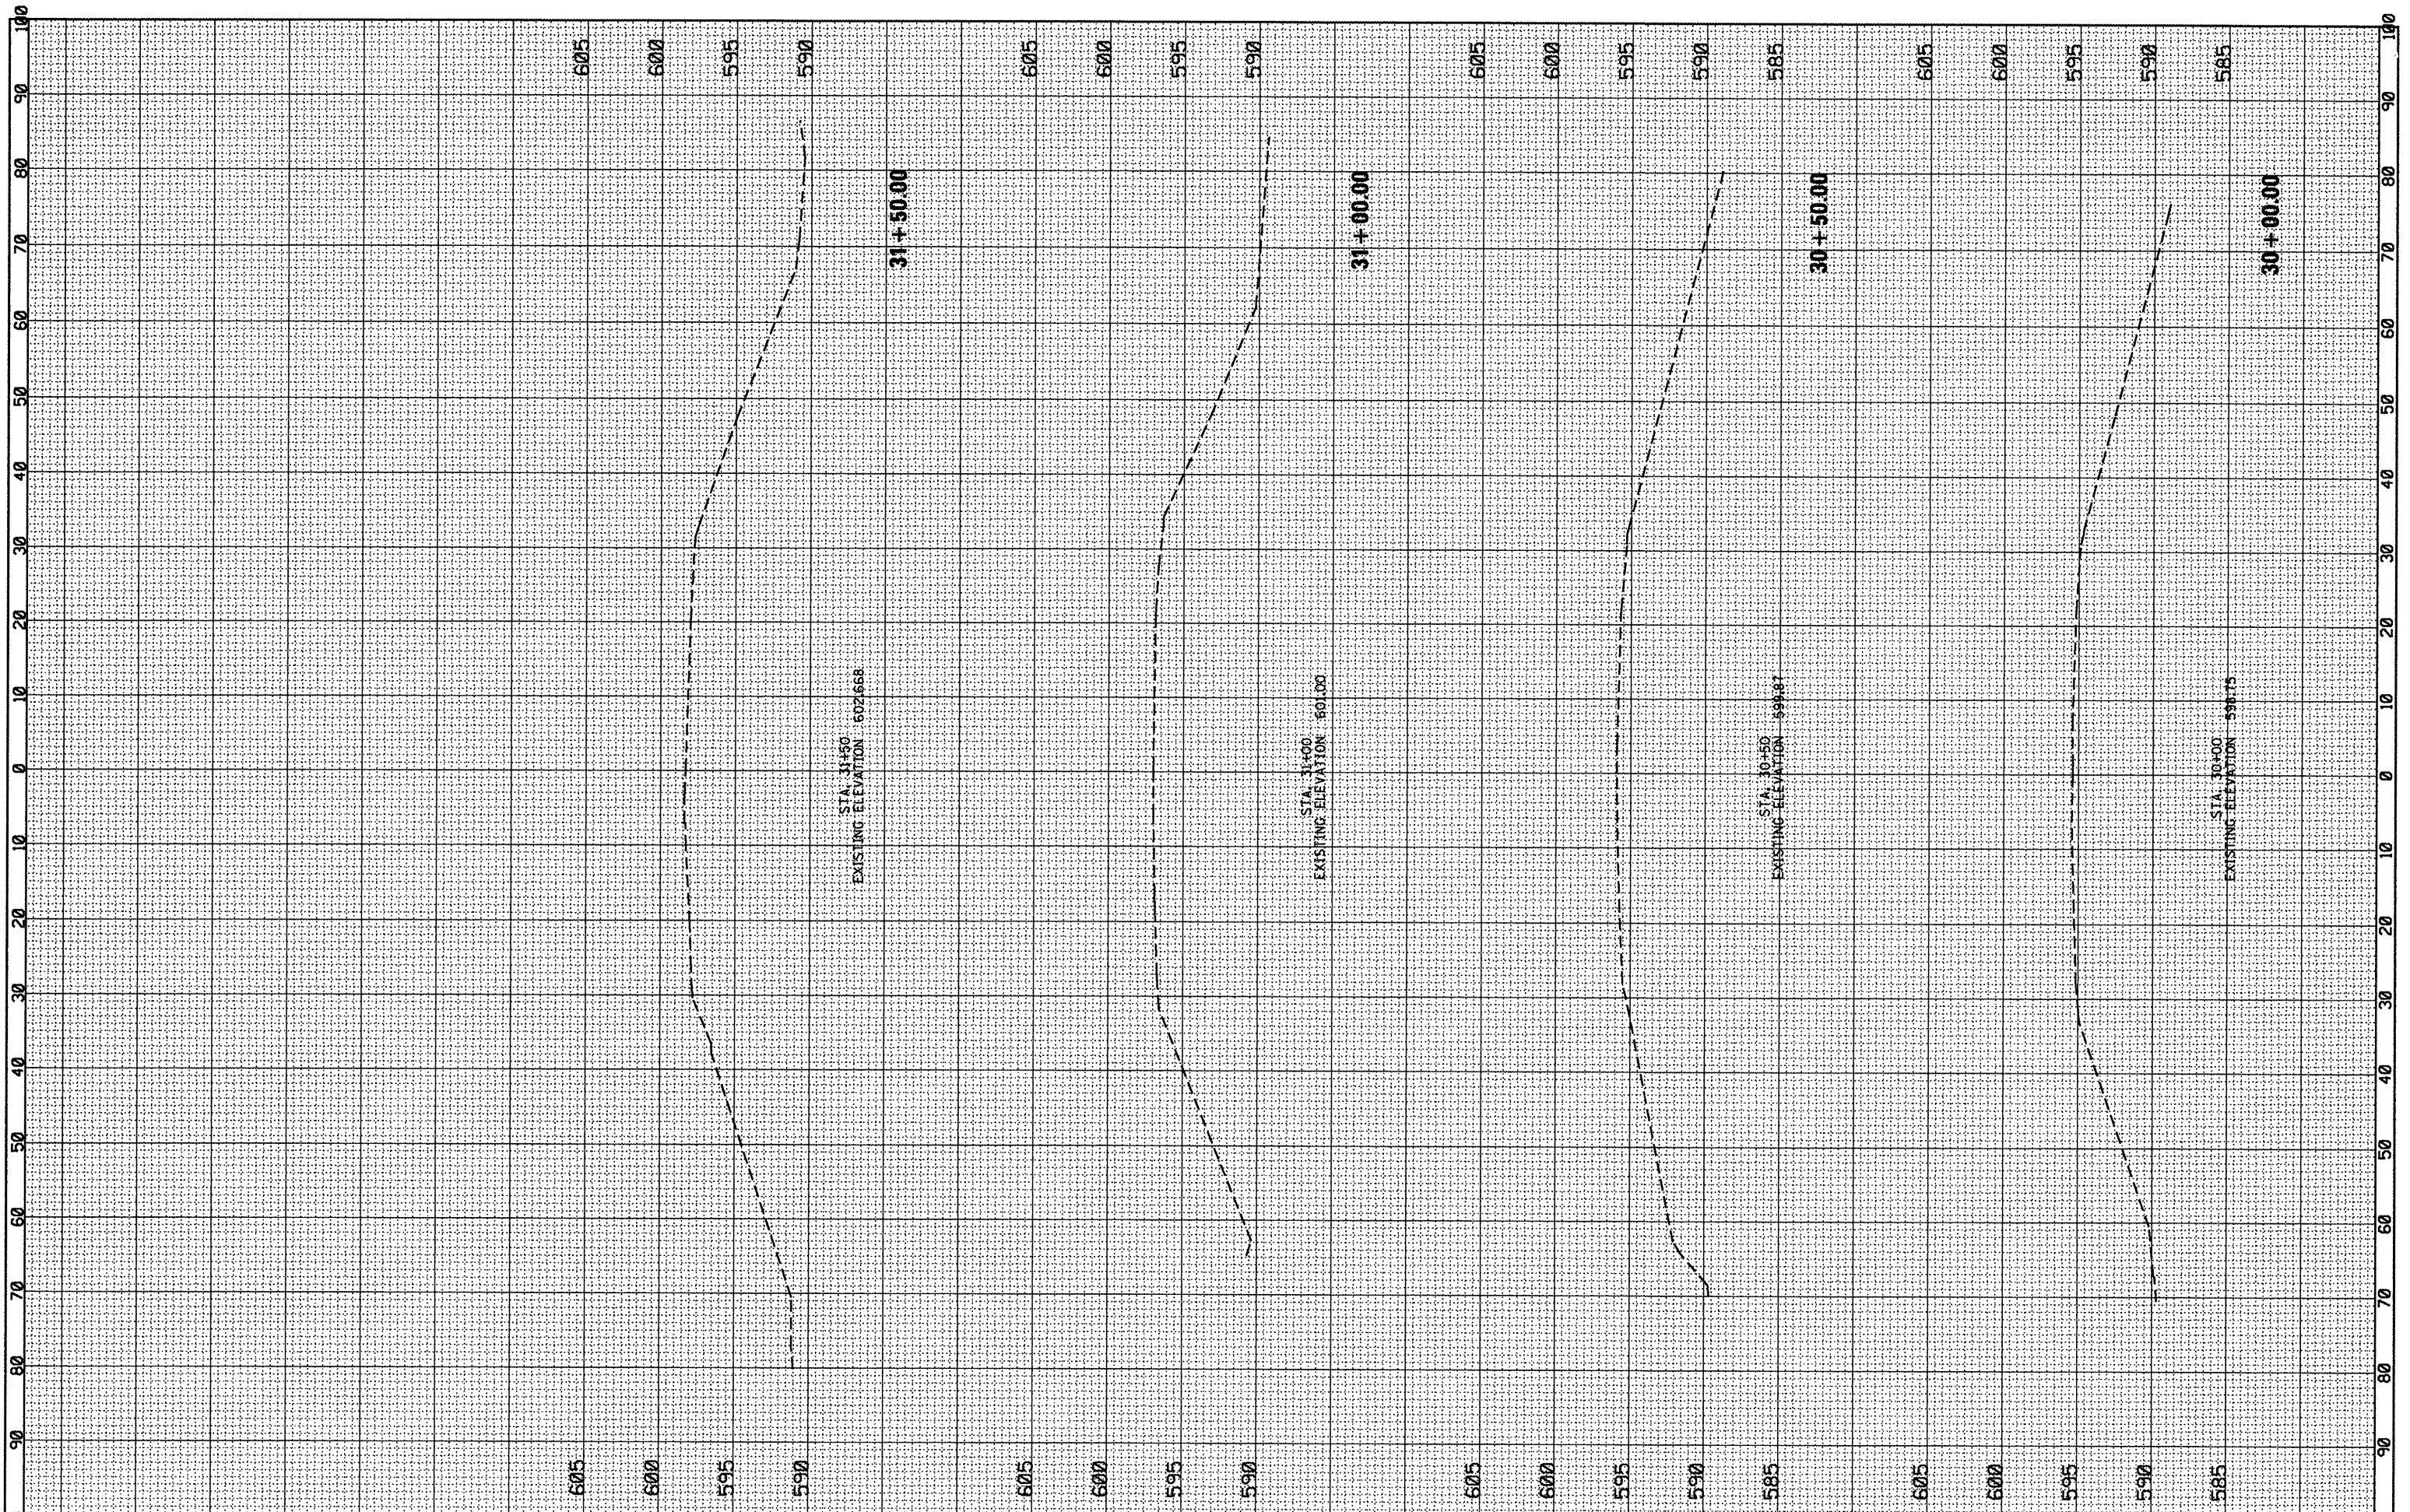

FILE NAME = c:\pw_work\pvidot\gelbanjr\ld0201526\PI07198-shs

USER NAME = gelbanjr
 xssht-IL03.dgn
 PLOT SCALE = 20.0000' / in.
 PLOT DATE = 2/23/2012

DESIGNED -	REVISED -
DRAWN -	REVISED -
CHECKED -	REVISED -
DATE -	REVISED -

STATE OF ILLINOIS

CROSS SECTIONS
 IL. ROUTE 83 OVER MILL CREEK

SHEET OF SHEETS STA. 30+00.00 TO STA. 31+50.00

F.A.R. RTE. 344	SECTION 102Y-A-B	COUNTY COOK	TOTAL SHEETS 31	SHEET NO. 30
CONTRACT NO. 62339				ILLINOIS FED. AID PROJECT