

DATE: _____
 BY: _____
 SURVEYED: _____
 PLOTTED: _____
 NOTE BOOK: _____
 TEMPLATE: _____
 AREAS CHECKED: _____


DATE: _____
 BY: _____
 ORIGINAL SURVEY: _____
 PLOTTED: _____
 NOTE BOOK: _____
 TEMPLATE: _____
 AREAS CHECKED: _____

LEGEND

- SEEDING, CLASS 4B
TOPSOIL FURNISH AND PLACE, 4"
EROSION CONTROL BLANKET (SPECIAL)
- SEEDING, CLASS 4 (MODIFIED)
TOPSOIL FURNISH AND PLACE, 4"
EROSION CONTROL BLANKET (SPECIAL)
- SEEDING, CLASS 5 (MODIFIED)
TOPSOIL FURNISH AND PLACE, 4"
EROSION CONTROL BLANKET (SPECIAL)
- SEEDING, CLASS 1A (SPECIAL)
TOPSOIL FURNISH AND PLACE, 4"
EROSION CONTROL BLANKET (SPECIAL)
- SODDING, SALT TOLERANT
TOPSOIL FURNISH AND PLACE, 4"
- SEEDING, CLASS 2A
TOPSOIL FURNISH AND PLACE, 4"
(EXCEPT WHERE INDICATED)
EROSION CONTROL BLANKET (SPECIAL)
- PERENNIAL PLANTS,
ORNAMENTAL TYPE
TOPSOIL FURNISH AND PLACE, 24"
(SEE MEDIAN PLANTING TABLE)
- SEDIMENT CONTROL,
STABILIZED CONSTRUCTION ENTRANCE
- TEMPORARY DITCH CHECKS
- INLET AND PIPE PROTECTION
- SEDIMENT CONTROL, SILT FENCE
- EXISTING TREES
- TREE PROTECTION & PRESERVATION
TREE ROOT PRUNING
(AT THE DIRECTION OF THE ENGINEER)
- PROPOSED TREE
(SEE LANDSCAPING TREE TABLE)

Landscaping Trees
(Paid for as Trees (Special))

Symbol	Botanic Name	Common Name	Size	Qty.	Pay Item Description
AF	ACER X FREEMAN	FREEMAN MAPLE	4" DIA	7	TREE, ACER X FREEMANII MARMO (MARMO FREEMAN MAPLE), 4" CALIPER, BALLED AND BURLAPPED
AS	ACER SACCHARUM "GREEN MOUNTAIN"	GREEN MOUNTAIN SUGAR MAPLE	4" DIA	4	TREE, ACER SACCHARUM GREEN MOUNTAIN (GREEN MOUNTAIN SUGAR MAPLE), 4" CALIPER, BALLED AND BURLAPPED
AC	AMELANCHIER CANADENSIS "PRINCE WILLIAM"	PRINCE WILLIAM SERVICEBERRY	8" CLUMP FORM	14	TREE, AMELANCHIER CANADENSIS PRINCE WILLIAM (PRINCE WILLIAM SERVICEBERRY), 8" HEIGHT, CLUMP FORM, BALLED AND BURLAPPED
AG	ALNUS GLUTINOSA	EUROPEAN BLACK ALDER	8" CLUMP FORM	16	TREE, ALNUS GLUTINOSA (BLACK ALDER), 8" HEIGHT, CLUMP FORM, BALLED AND BURLAPPED
CC	CARPINUS CAROLINIANA	AMERICAN HORNBEAM	8" CLUMP FORM	6	TREE, CARPINUS CAROLINIANA (AMERICAN HORNBEAM), 8" HEIGHT, CLUMP FORM, BALLED AND BURLAPPED
CCT	CRATAEGUS CRUSGALLI "INERMIS"	THORNLESS COCKSPUR HAWTHORN	8" CLUMP FORM	5	TREE, CRATAEGUS CRUSGALLI INERMIS (THORNLESS COCKSPUR HAWTHORN), 8" HEIGHT, CLUMP FORM, BALLED AND BURLAPPED
CO	CELTIS OCCIDENTALIS	COMMON HACKBERRY	3 1/2" DIA	7	TREE, CELTIS OCCIDENTALIS (COMMON HACKBERRY), 3-1/2" CALIPER, BALLED AND BURLAPPED
CP	CRATAEGUS PHAENOPYRUM	WASHINGTON HAWTHORN	7" CLUMP FORM	12	TREE, CRATAEGUS PHAENOPYRUM (WASHINGTON HAWTHORN), 7" HEIGHT, CLUMP FORM, BALLED AND BURLAPPED
GT	GLEDITSIA TRIACANTHOS X INERMIS 'SKYLINE'	SKYLINE HONEYLOCUST	4" DIA	5	TREE, SKYLINE HONEYLOCUST, 4" CAL
GD	GYMNOCLADUS DIOICUS	KENTUCKY COFFEETREE	4" DIA	3	TREE, GYMNOCLADUS DIOICUS (KENTUCKY COFFEETREE), 4" CALIPER, BALLED AND BURLAPPED
QB	QUERCUS BICOLOR	SWAMP WHITE OAK	3" DIA	10	TREE, QUERCUS BICOLOR (SWAMP WHITE OAK), 3" CALIPER, BALLED & BURLAPPED
TA	TILIA AMERICANA 'REDMOND'	REDMOND LINDEN	4" DIA	3	TREE, TILIA AMERICANA REDMOND (REDMOND AMERICAN LINDEN), 4" CALIPER, BALLED AND BURLAPPED
TC	TILIA CORDATA "GREENSPIRE"	GREENSPIRE LINDEN	3 1/2" DIA	15	TREE, TILIA CORDATA GREENSPIRE (GREENSPIRE LINDEN), 3-1/2" CALIPER, BALLED AND BURLAPPED

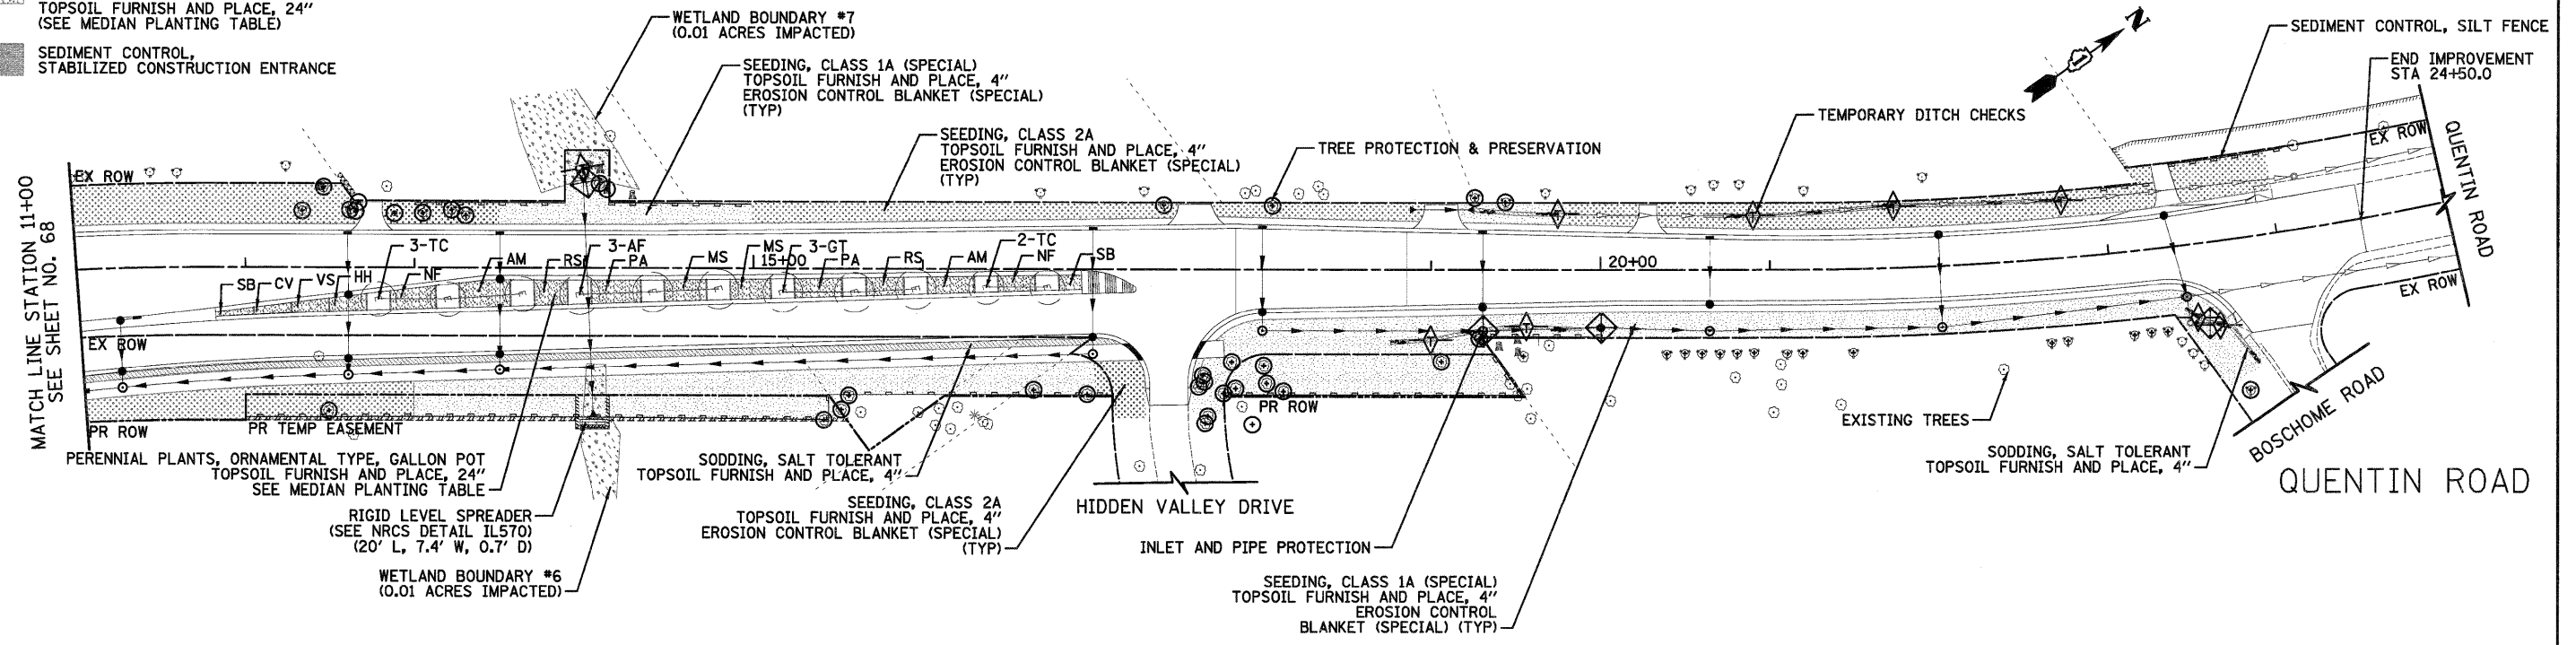

Median Plantings Table
(Paid for as Perennial Plants, Ornamental Type, Gallon Pot and Perennial Plants, Ornamental Type, 3-Gallon Pot)

Symbol	Botanic Name	Common Name	Size	Spacing	Quantity
MS	Miscanthus sinensis 'Purpurascens'	Flame Grass	3 GAL	5 FT	105
PA	Pennisetum alopecuroides	Fountain Grass	3 GAL	3 FT	208
RS	Perovskia atriplicifolia	Russian Sage	1 GAL	3 FT	269
AM	Achillea x 'Moonshine'	Moonshine Yarrow	1 GAL	1.5 FT	1013
NF	Nepeta faassenii 'Walker's Low'	Walker's Low Catmint	1 GAL	1.5 FT	732
SB	Stachys byantina 'Big Ears'	Big Ears Lambs Ears	1 GAL	1.5 FT	306
CV	Coreopsis verticillata 'Moonbeam'	Moonbeam Coreopsis	1 GAL	1.5 FT	171
VS	Veronica 'Sunny Border Blue'	Sunny Border Blue Speedwell	1 GAL	1.5 FT	213
HH	Hemerocallis 'Happy Returns'	Happy Returns Daylily	1 GAL	1.5 FT	269