


ORIGINAL SURVEY	SURVEYED	BY	DATE
NOTE BOOK	PLOTTED		
	TEMPLATE		
	AREAS		
	AREAS CHECKED		

FINAL SURVEY	SURVEYED	BY	DATE
NOTE BOOK	PLOTTED		
	TEMPLATE		
	AREAS		
	AREAS CHECKED		

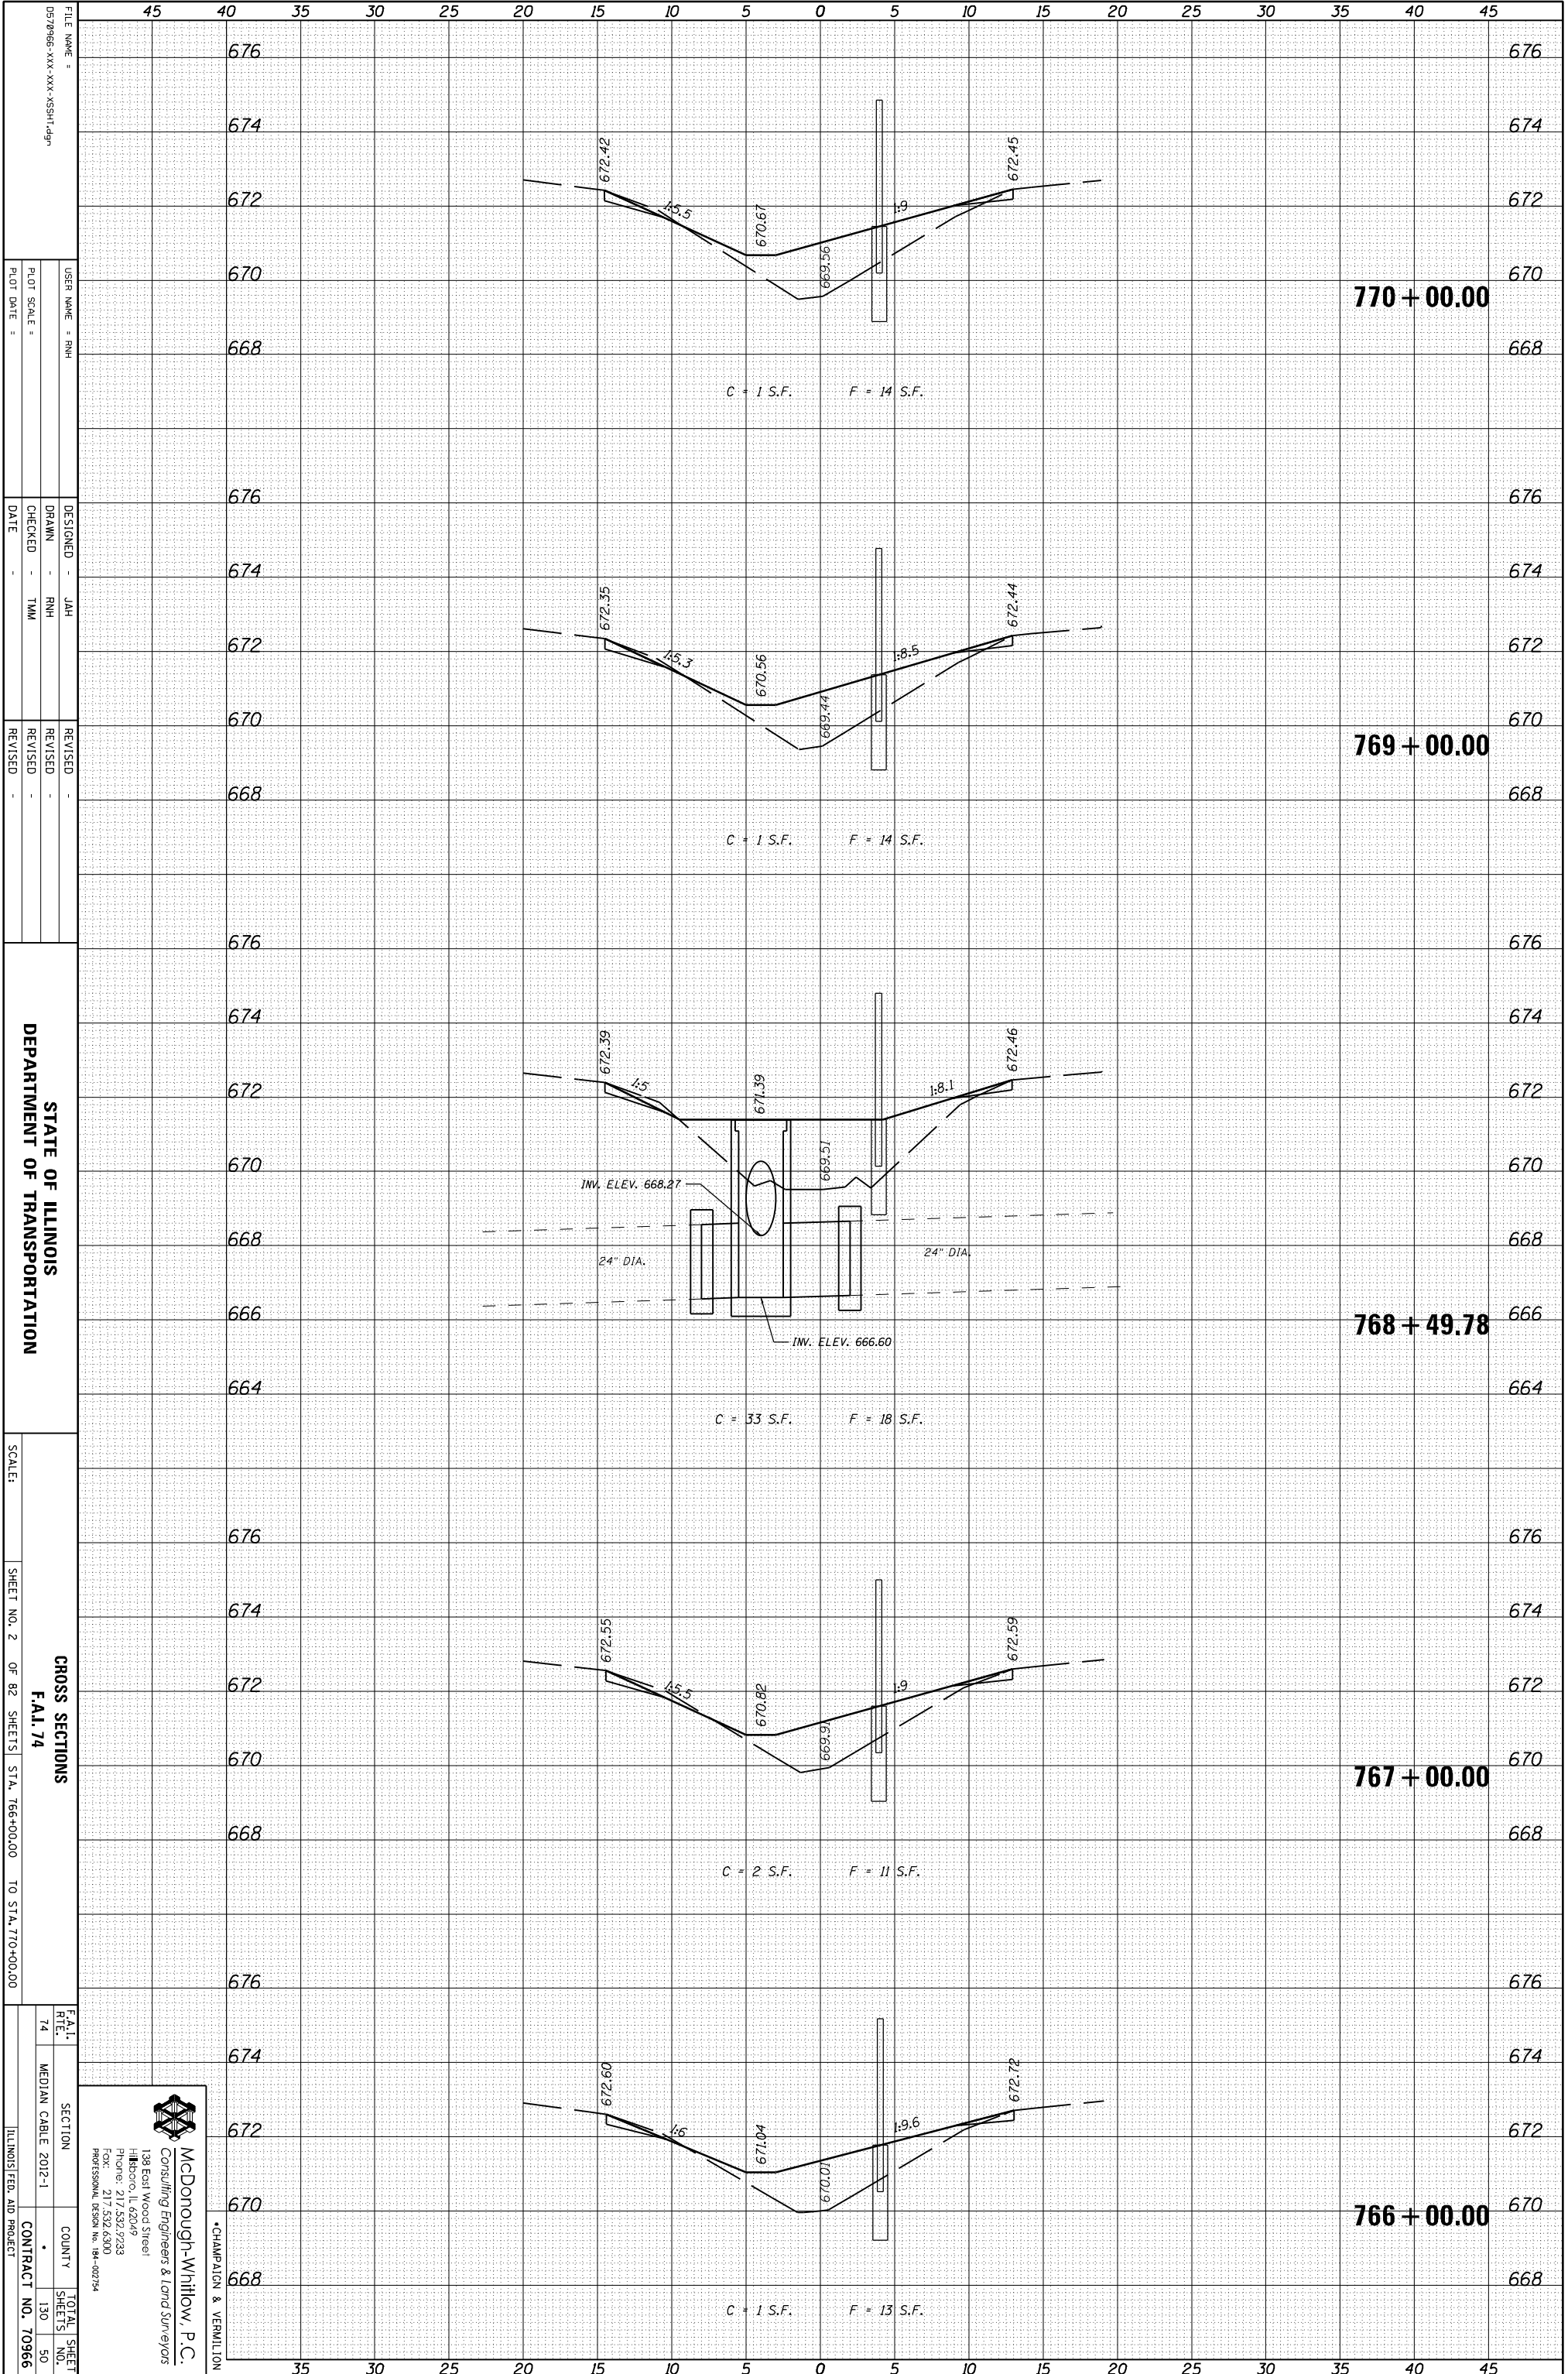


FILE NAME =	0578966-XXX-XXX-XXX-SSHT-09
USER NAME =	RHM
DESIGNED =	JAH
DRAWN =	RHM
CHECKED =	TMM
DATE =	
REVISOR =	
REVISION =	
REVISION =	
REVISION =	

STATE OF ILLINOIS
DEPARTMENT OF TRANSPORTATION

SCALE: SHEET NO. 2 OF 82 SHEETS STA. 766+00.00 TO STA. 770+00.00

SECTION	CROSS SECTIONS
F.A.I. R.T.E.	74
MEDIAN CABLE	2012-1
COUNTY	
TOTAL SHEETS	130
SHEETS NO.	50
CONTRACT NO.	70966

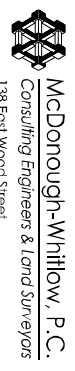

McDonough-Whitlow P.C.
Consulting Engineers & Land Surveyors
138 East Wood Street
Hickory, IL 62549
Phone: 217.532.7233
Fax: 217.532.6300
Professional Design No. 184-00734

CHAMPAIGN & VERNILION