


ORIGINAL SURVEY	SURVEYED	BY	DATE
NOTE BOOK	PLOTTED		
	TEMPLATE		
	AREAS		
	AREAS CHECKED		

FINAL SURVEY	SURVEYED	BY	DATE
NOTE BOOK	PLOTTED		
	TEMPLATE		
	AREAS		
	AREAS CHECKED		

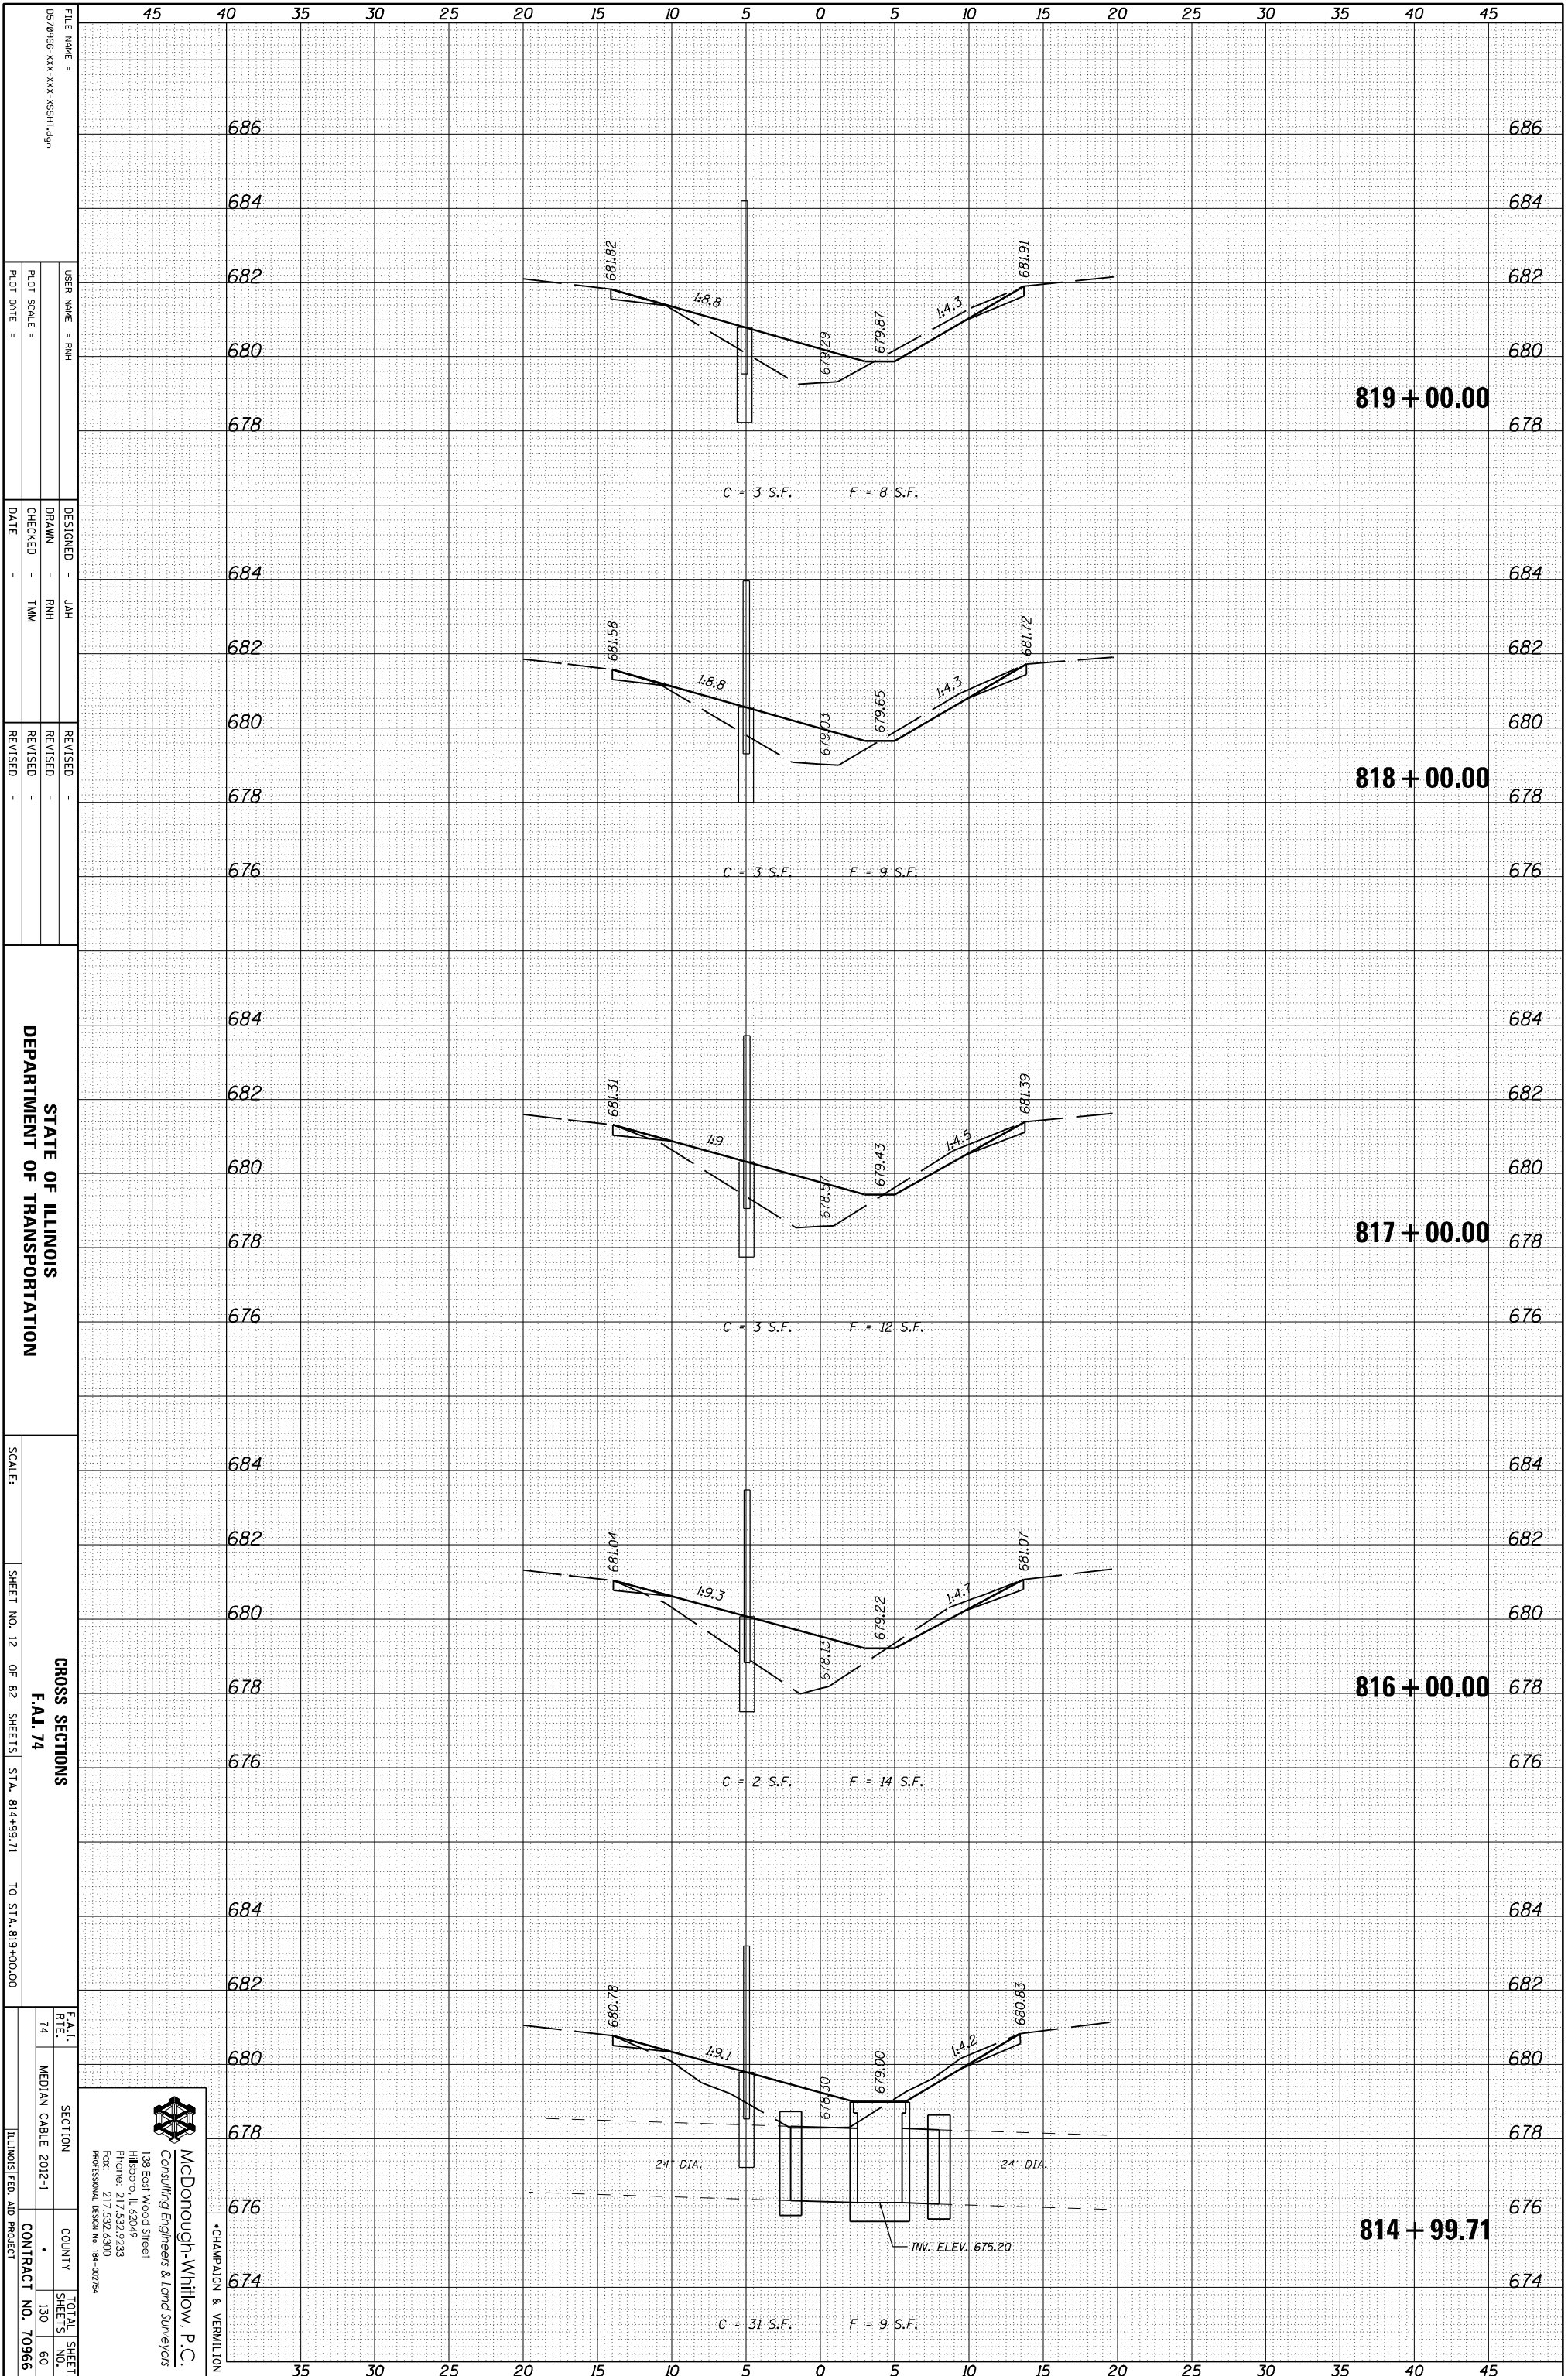

FILE NAME = 0570966-XXX-XXX-XXX-SSHT-09
 USER NAME = RHM
 DRAWN = RHM
 CHECKED = TMM
 DATE =
 DESIGNED = JAH
 REVISIONS =

STATE OF ILLINOIS
 DEPARTMENT OF TRANSPORTATION

CROSS SECTIONS
 F.A.I. 74
 SHEET NO. 12 OF 82 SHEETS STA. 814+99.71 TO STA. 819+00.00

F.A.I. SECTION COUNTY TOTAL SHEETS
 74 MEDIAN CABLE 2012-1 130
 CONTRACT NO. 70966

McDonough-Whitlow, P.C.
 Consulting Engineers & Land Surveyors
 138 East Wood Street
 Hickory, IL 62549
 Phone: 217.532.7233
 Fax: 217.532.6300
 PROFESSIONAL DESIGN NO. 194-00734

CHAMPAIGN & VERNILTON