


ORIGINAL SURVEY	SURVEYED	BY	DATE
NOTE BOOK	PLOTTED		
	TEMPLATE		
	AREAS		
	AREAS CHECKED		

FINAL SURVEY	SURVEYED	BY	DATE
NOTE BOOK	PLOTTED		
	TEMPLATE		
	AREAS		
	AREAS CHECKED		

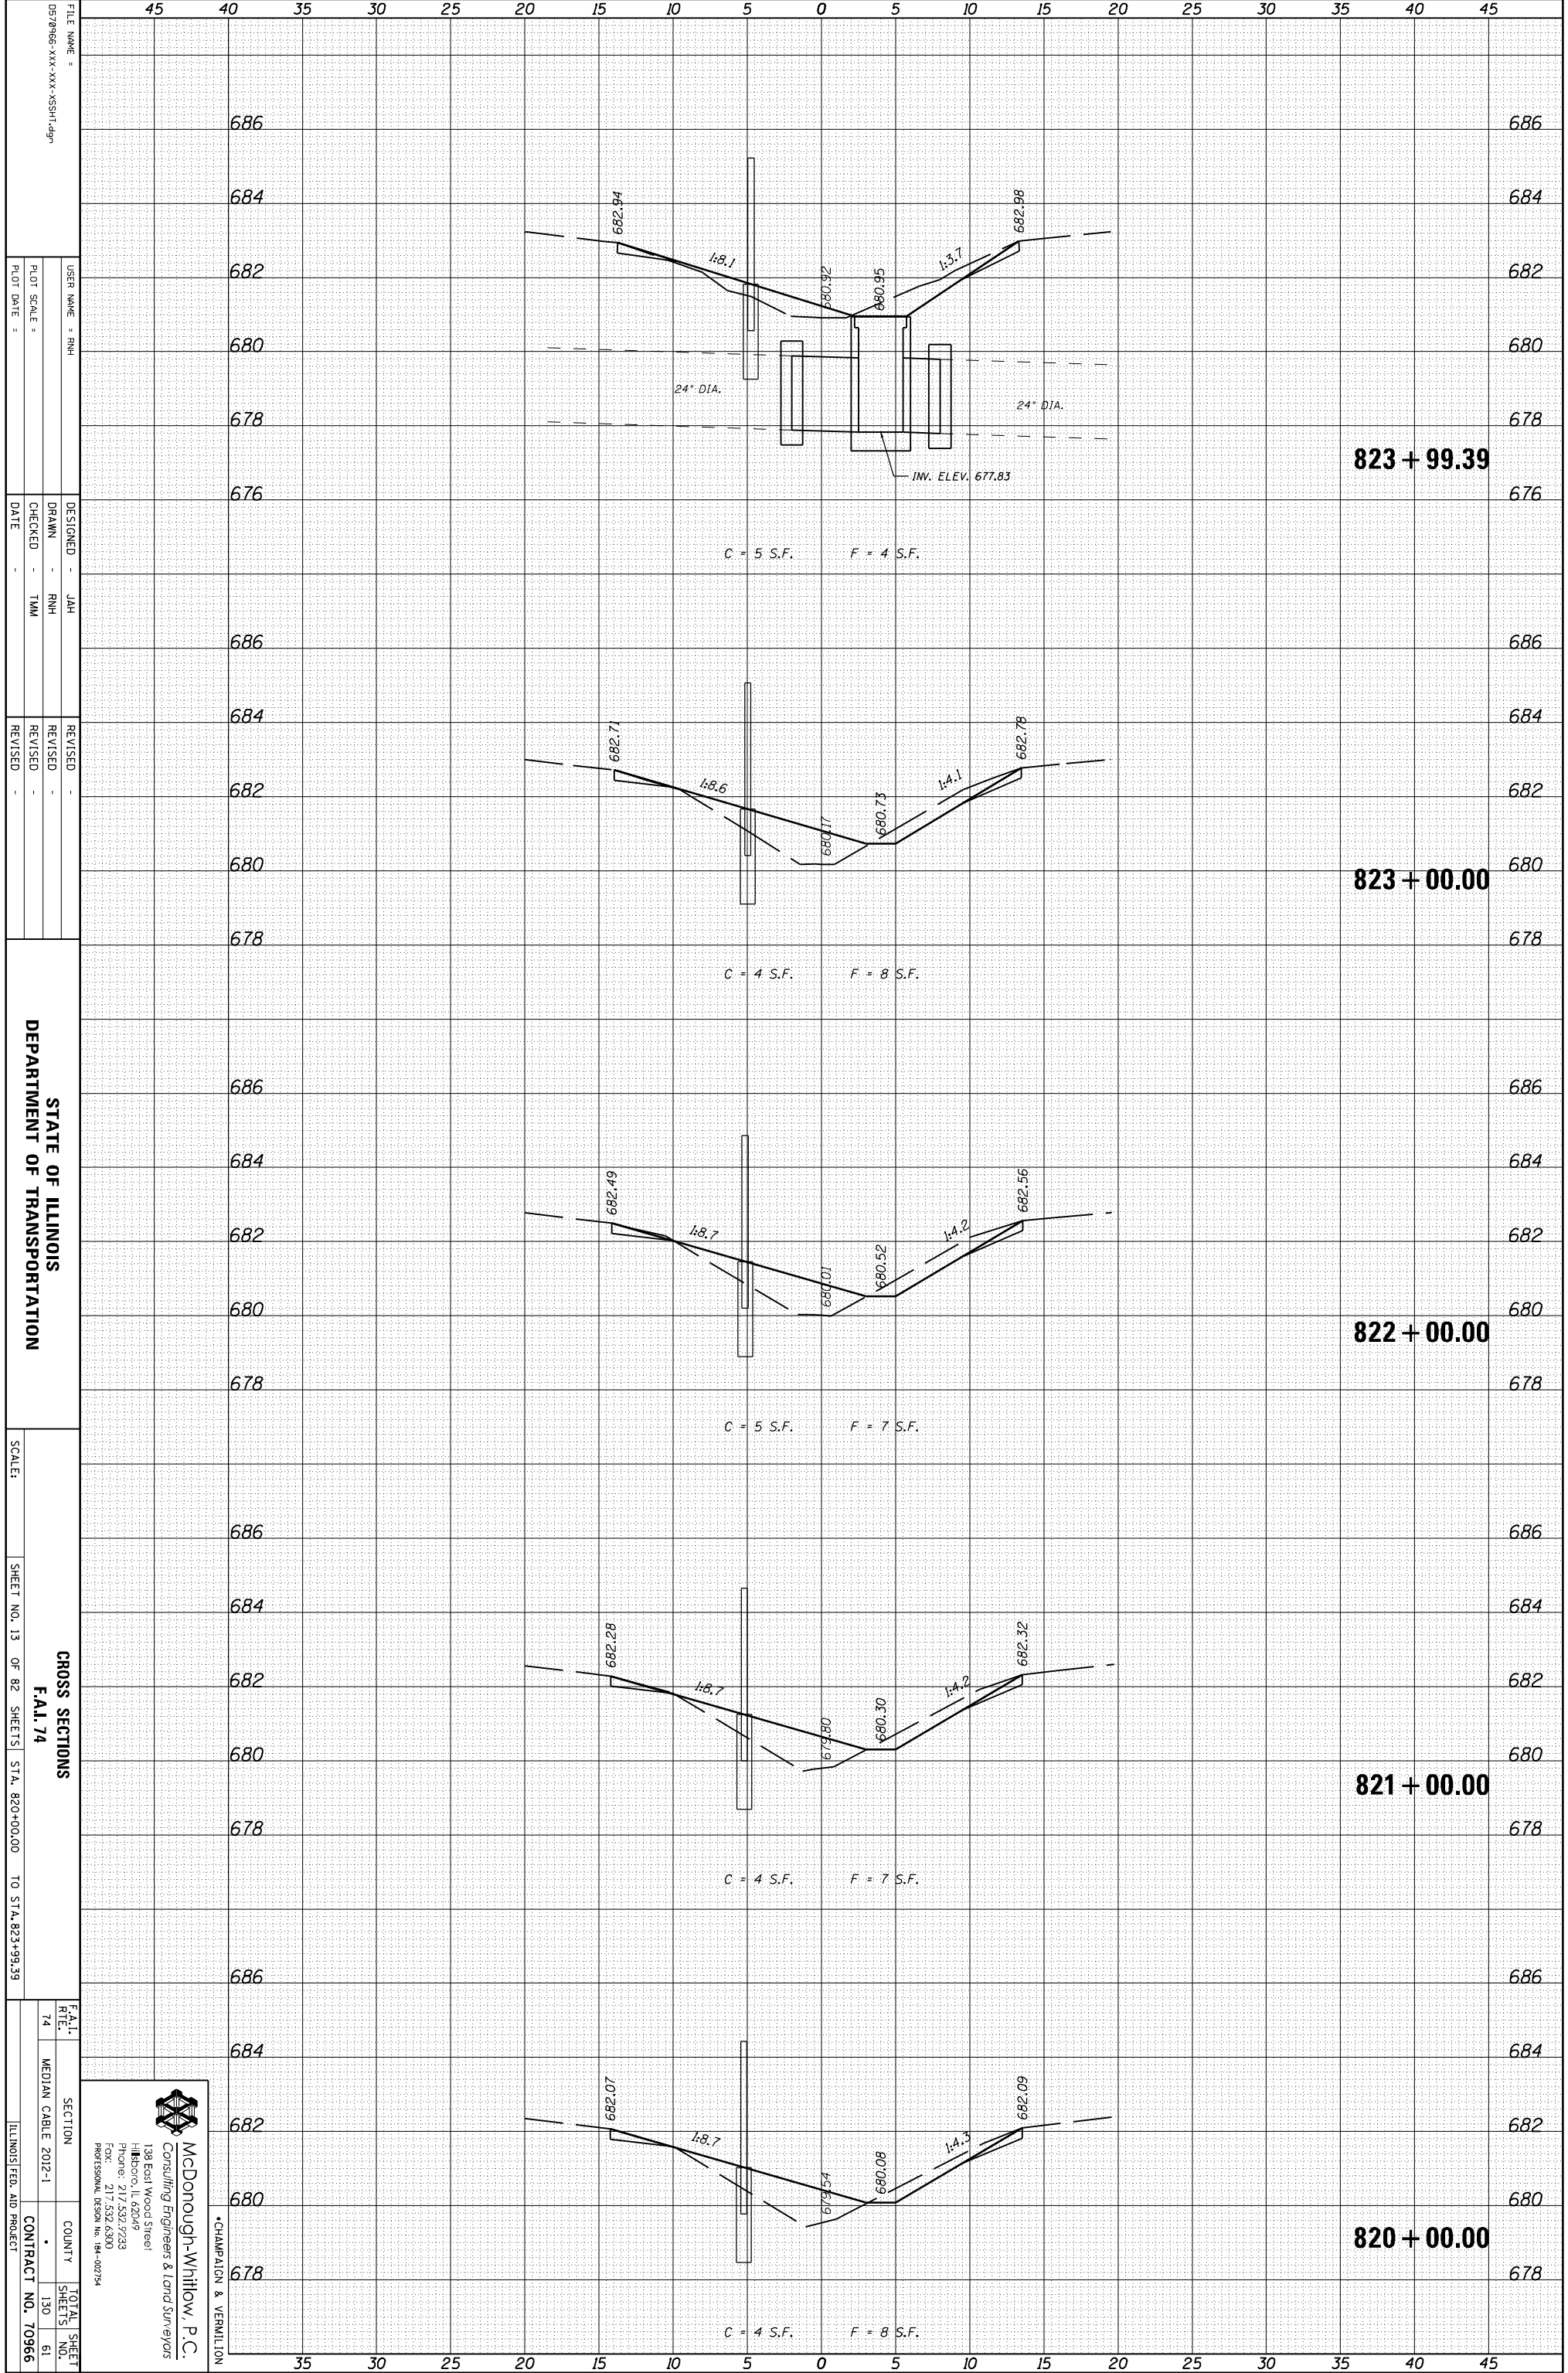

FILE NAME =	DESIGNED -	REVISION
0570966-XXX-XXX-XXX-SSHT-09	JAH	
USER NAME = RHM	DRAWN -	REVISION
	RHM	
PLLOT SCALE =	CHECKED -	REVISION
	TMM	
PLLOT DATE =	DATE	REVISION

STATE OF ILLINOIS  
DEPARTMENT OF TRANSPORTATION

SCALE: SHEET NO. 13 OF 82 SHEETS STA. 820+00.00 TO STA. 823+99.39

F.A.I. R.T.E. 74	SECTION	COUNTY	TOTAL SHEETS NO.
	MEDIAN CABLE 2012-1		130
			61
			CONTRACT NO. 70966

**McDonough-Whitlow, P.C.**  
Consulting Engineers & Land Surveyors  
198 East Wood Street  
Hickory, IL 62549  
Phone: 217.532.7233  
Fax: 217.532.6300  
Professional Design No. 194-00734

CHAMPAIGN & VERNILTON