


ORIGINAL SURVEY	SURVEYED _____	BY _____	DATE _____
NOTE BOOK	PLOTTED _____		
	TEMPLATE _____		
	AREAS _____		
	AREAS CHECKED _____		

FINAL SURVEY	SURVEYED _____	BY _____	DATE _____
NOTE BOOK	PLOTTED _____		
	TEMPLATE _____		
	AREAS _____		
	AREAS CHECKED _____		

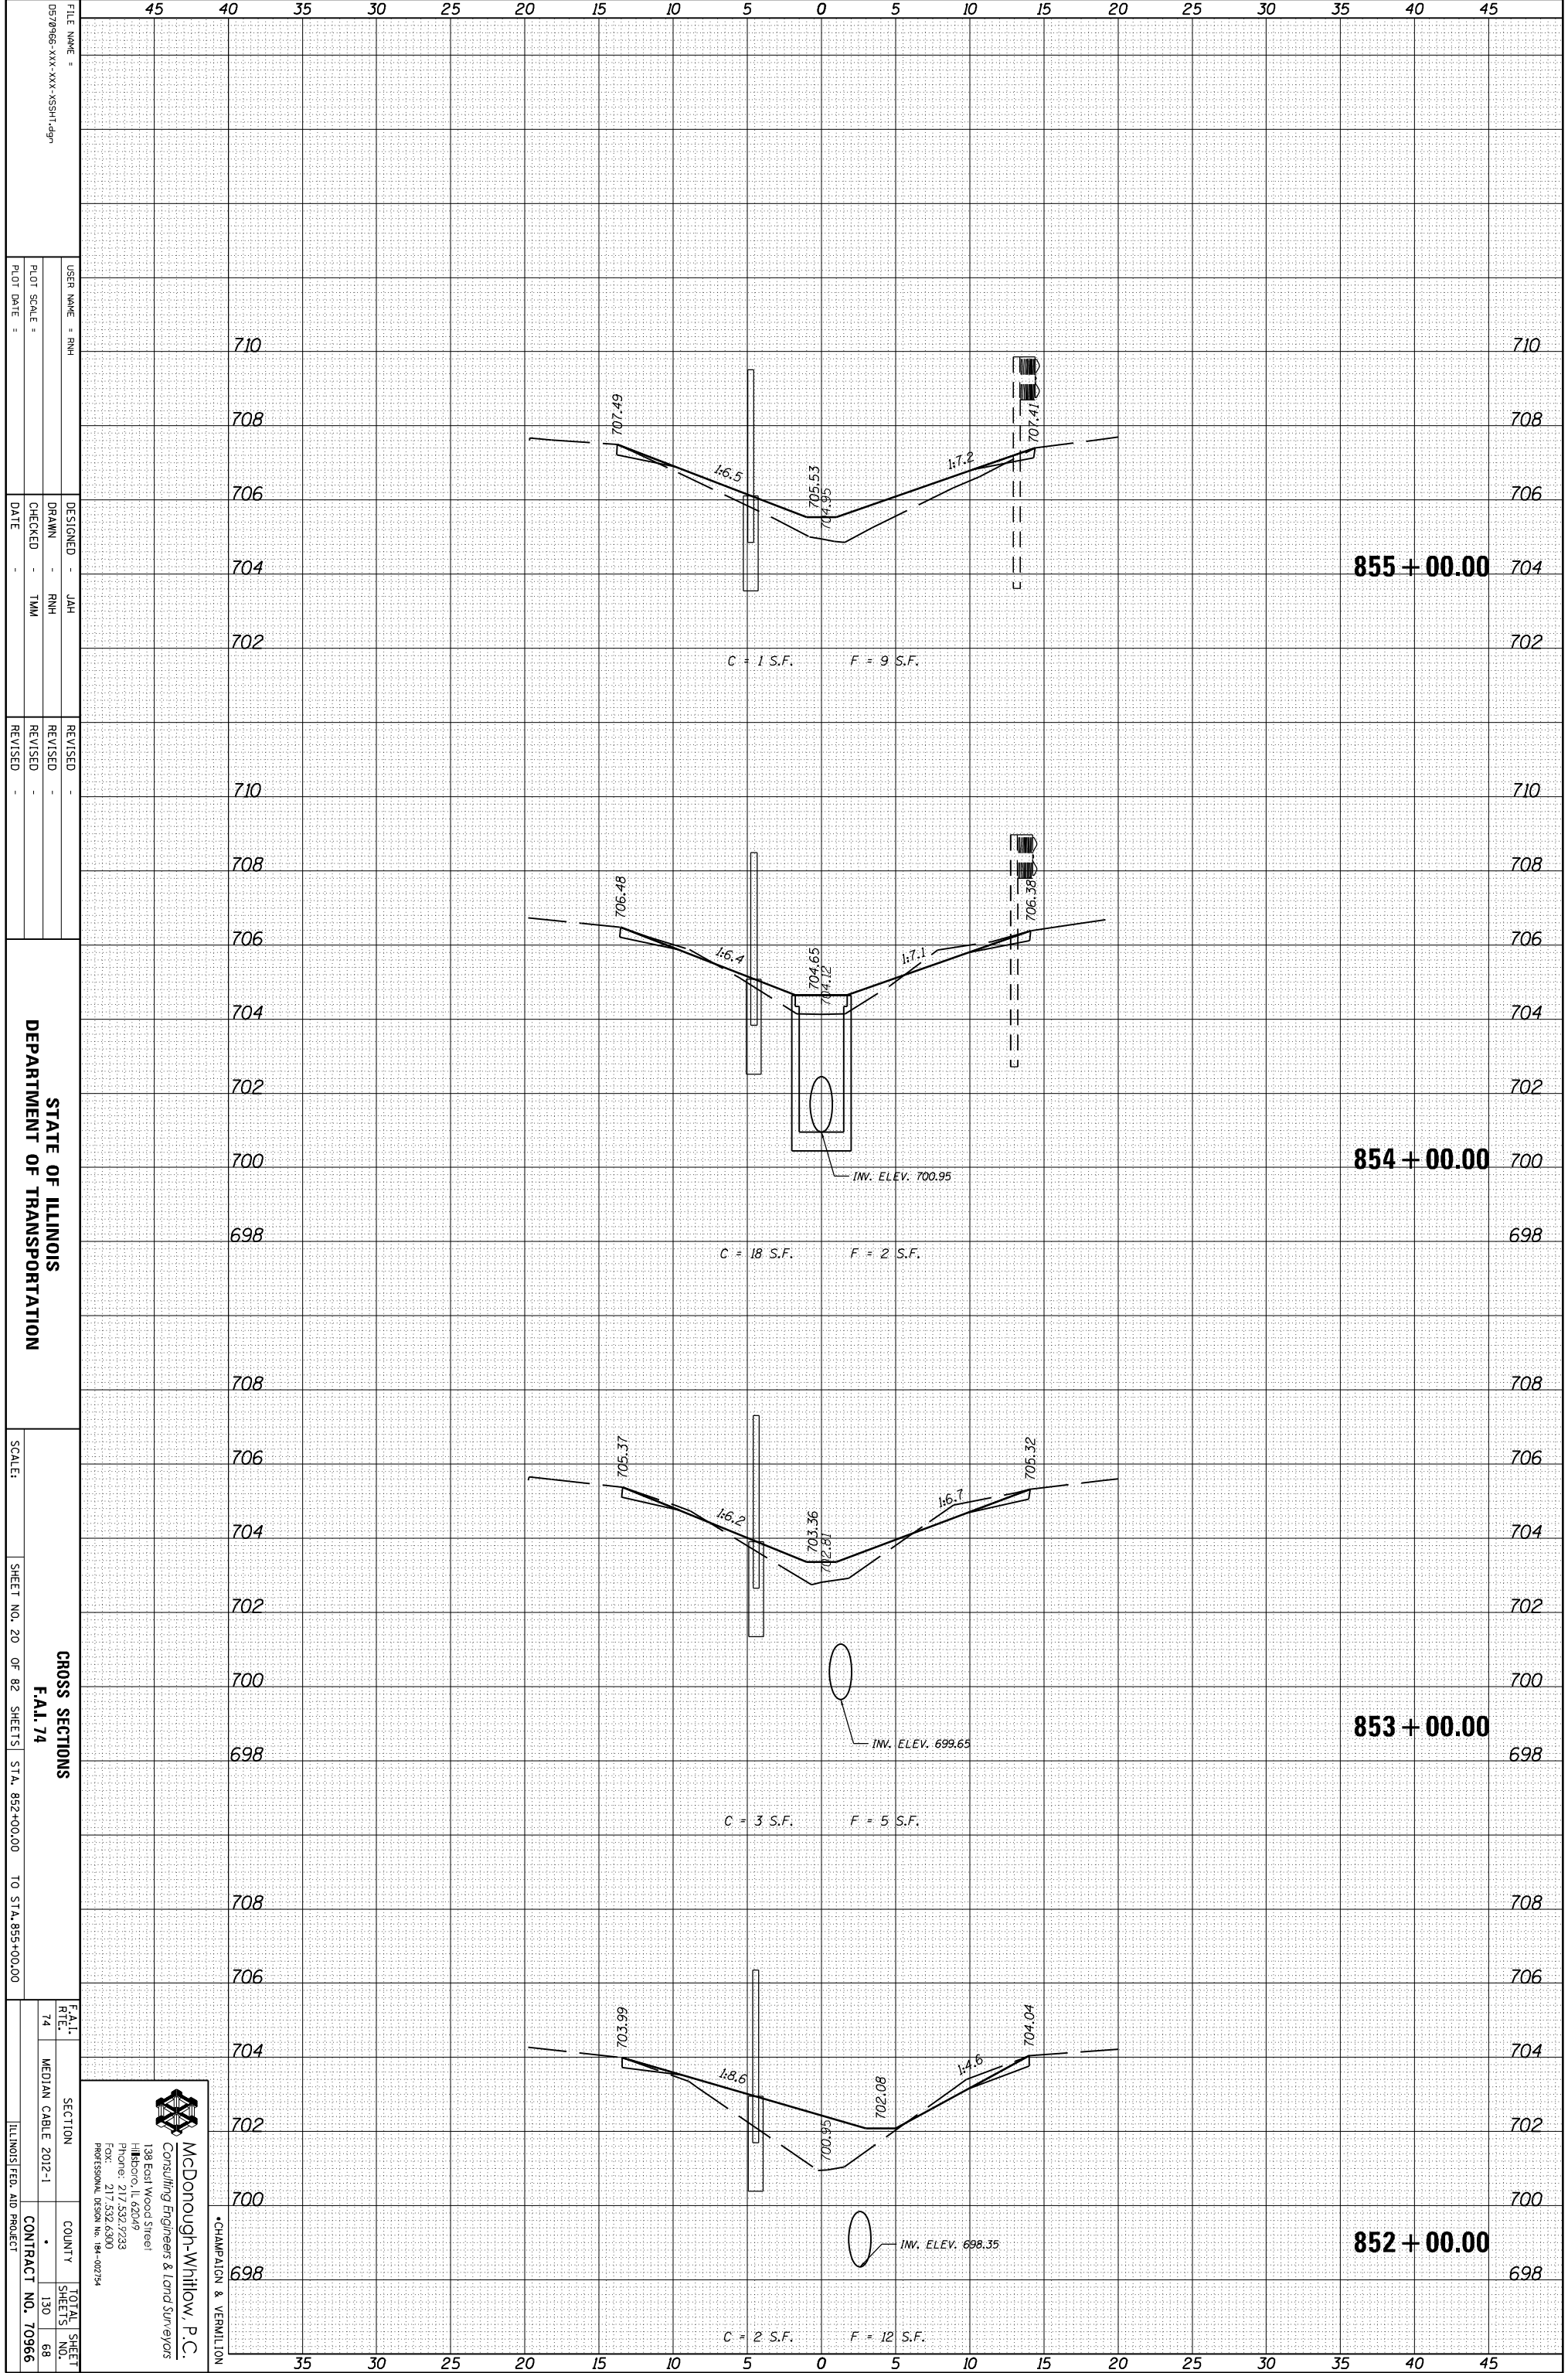

FILE NAME =	0578966-XXX-XXX-XXX-SSHT-09
USER NAME =	RNH
DESIGNED =	JAH
DRAWN =	RNH
CHECKED =	TMM
DATE =	
REVISIONS	
REVISION NO.	
REVISION DESCRIPTION	

STATE OF ILLINOIS
DEPARTMENT OF TRANSPORTATION

SCALE: SHEET NO. 20 OF 82 SHEETS STA. 852+00.00 TO STA. 855+00.00

SECTION	COUNTY	TOTAL SHEETS
FAI.1		130
RTE. 74		68
MEDIAN CABLE 2012-1		
CONTRACT NO. 70966		

McDonough-Whitlow, P.C.
Consulting Engineers & Land Surveyors
138 East Wood Street
Hickory, IL 62549
Phone: 217.532.7233
Fax: 217.532.6300
PROFESSIONAL DESIGN NO. 194-002734

CHAMPAIGN & VERNILTON