


ORIGINAL SURVEY	SURVEYED	BY	DATE
NOTE BOOK	PLOTTED		
	TEMPLATE		
	AREAS		
	AREAS CHECKED		

FINAL SURVEY	SURVEYED	BY	DATE
NOTE BOOK	PLOTTED		
	TEMPLATE		
	AREAS		
	AREAS CHECKED		

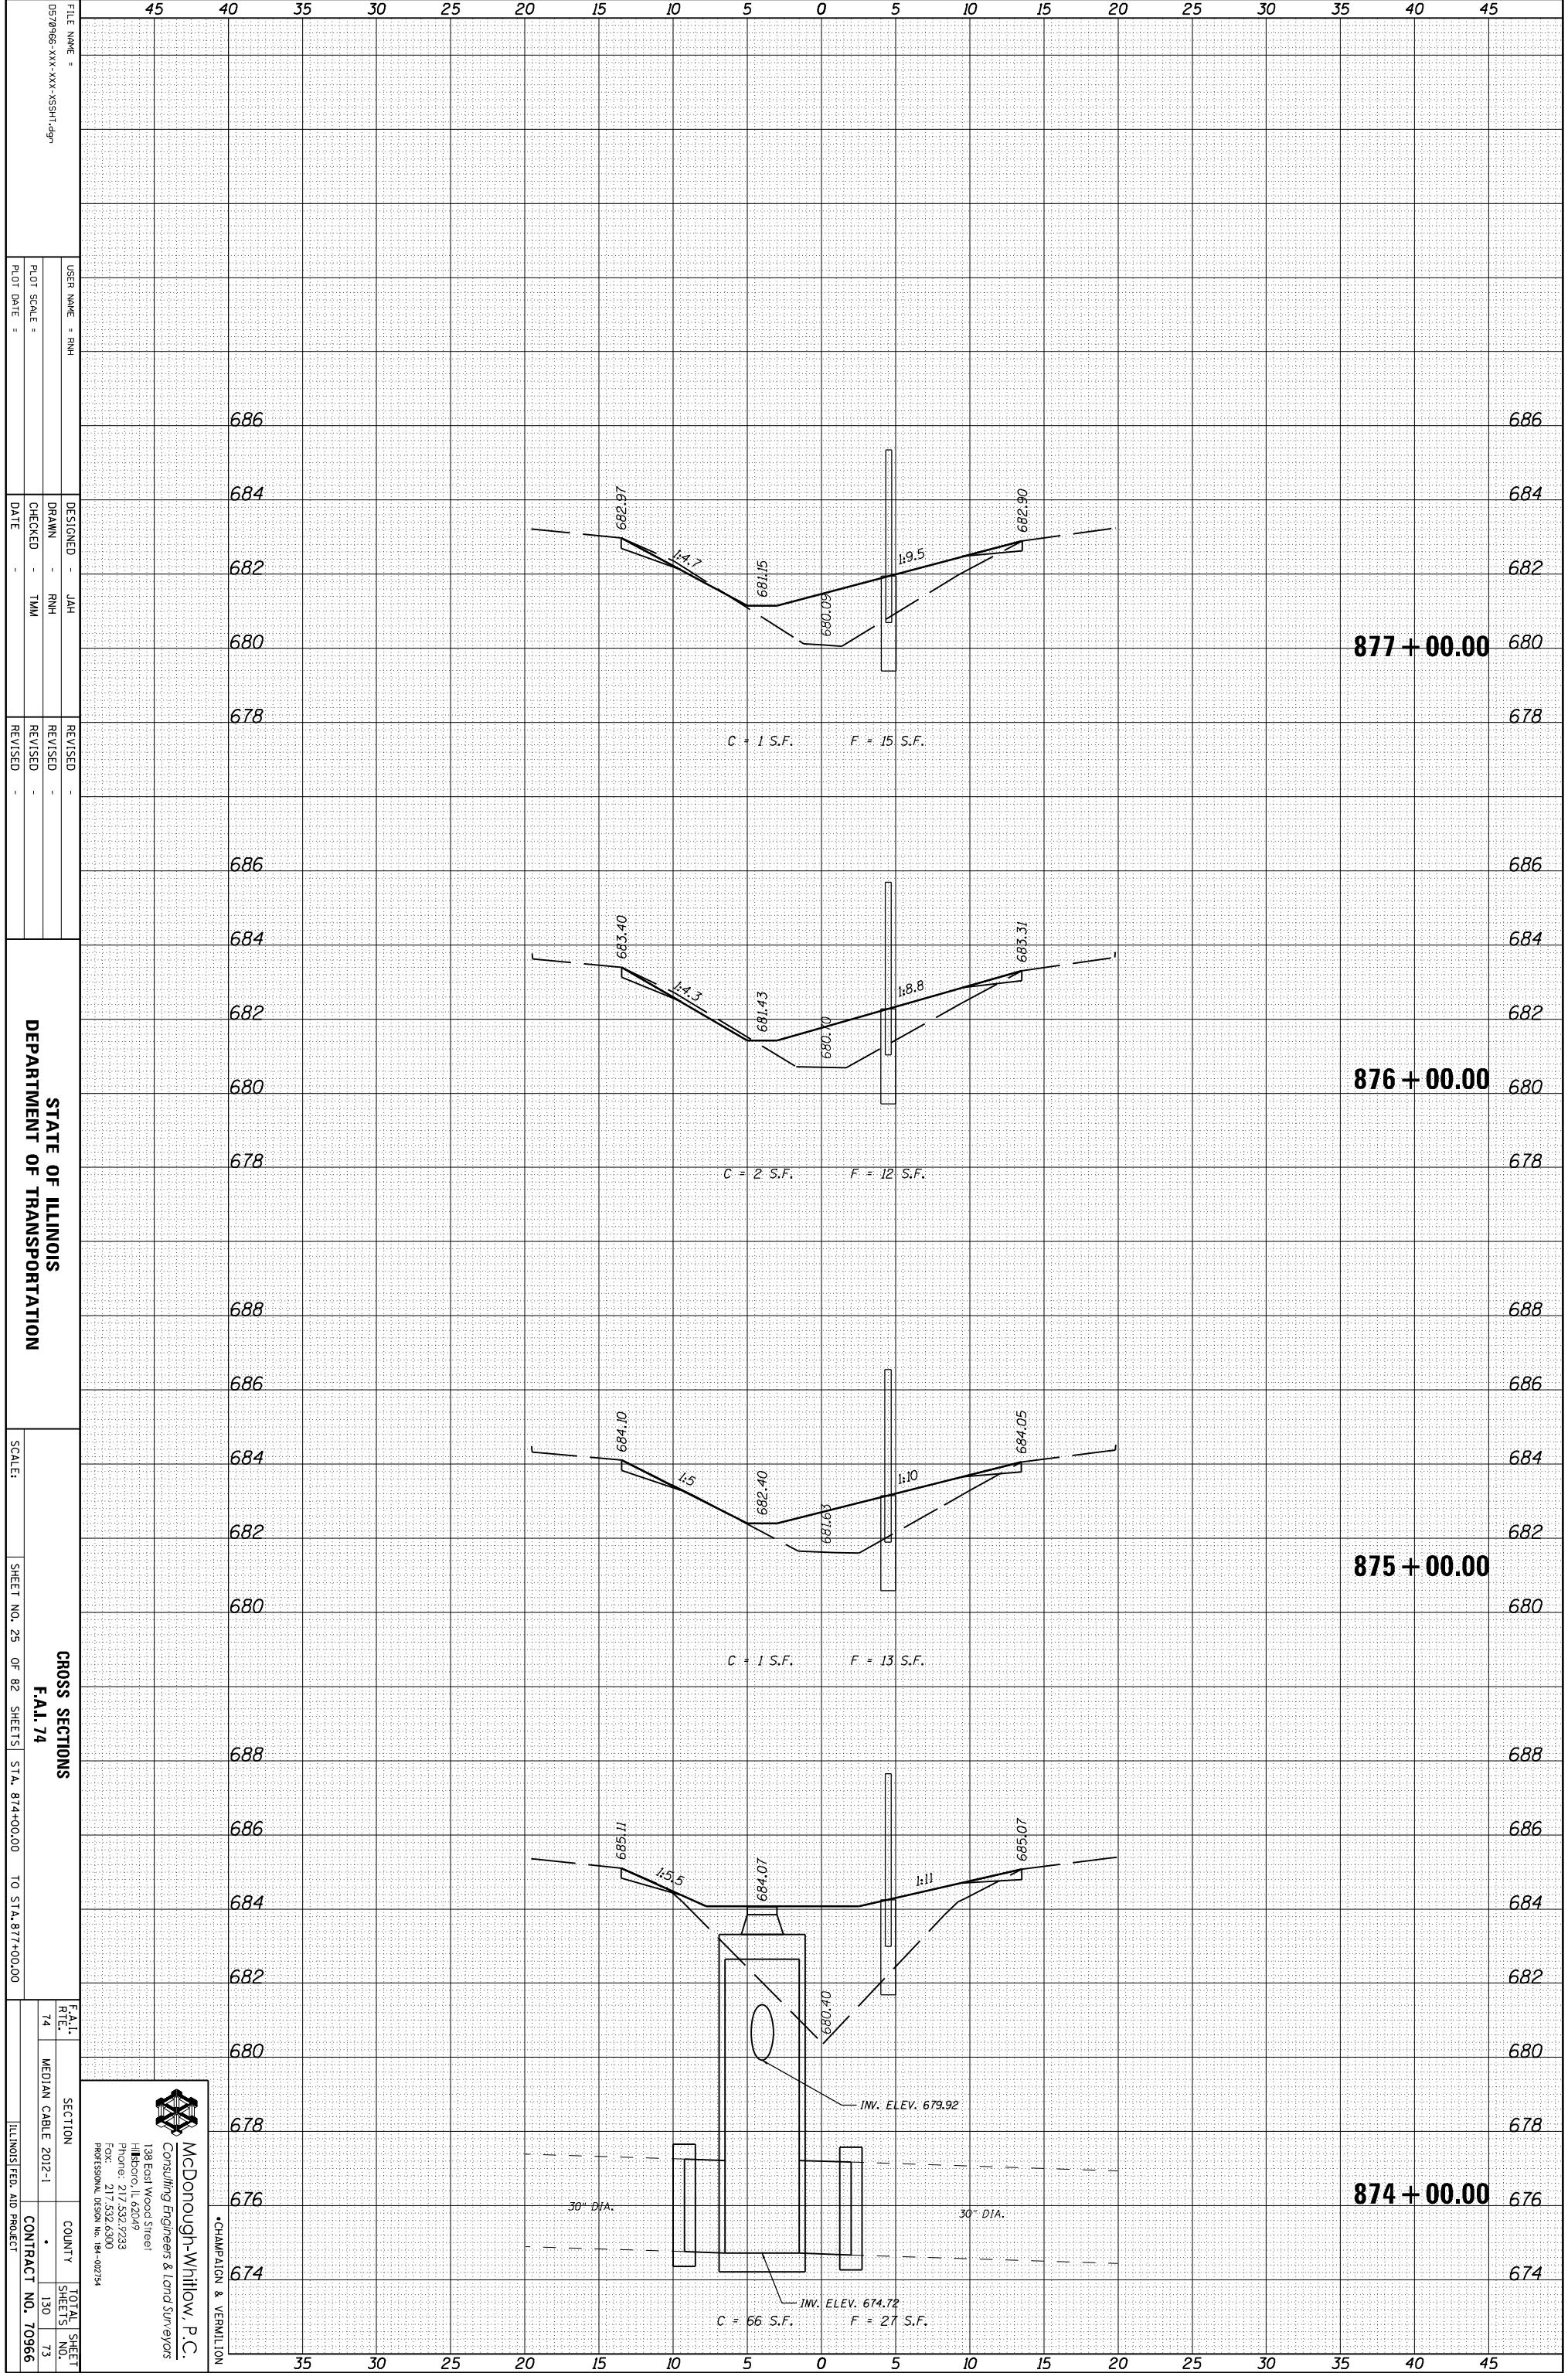

FILE NAME = 057866-XXX-XXX-XXX-SSHT-6P
 USER NAME = RHM
 PLOT SCALE =
 PLOT DATE =

DESIGNED - JAH
 DRAWN - RHM
 CHECKED - TMM
 DATE

REVISOR
 REVISION
 DATE

STATE OF ILLINOIS
 DEPARTMENT OF TRANSPORTATION
 SCALE:
 SHEET NO. 25 OF 82 SHEETS STA. 874+00.00 TO STA. 877+00.00

CROSS SECTIONS
 F.A.I. 74
 SECTION
 COUNTY
 TOTAL SHEETS 130
 SHEETS NO. 73
 CONTRACT NO. 70966
 ILLINOIS FED. AID PROJECT

CHAMPAIGN & VERNILION

McDonough-Whitlow, P.C.
 Consulting Engineers & Land Surveyors
 138 East Wood Street
 Hickory, IL 62549
 Phone: 217.532.7233
 Fax: 217.532.6300
 PROFESSIONAL DESIGN NO. 194-002734