


ORIGINAL SURVEY	SURVEYED	BY	DATE
NOTE BOOK	PLOTTED		
	TEMPLATE		
	AREAS		
	AREAS CHECKED		

FINAL SURVEY	SURVEYED	BY	DATE
NOTE BOOK	PLOTTED		
	TEMPLATE		
	AREAS		
	AREAS CHECKED		

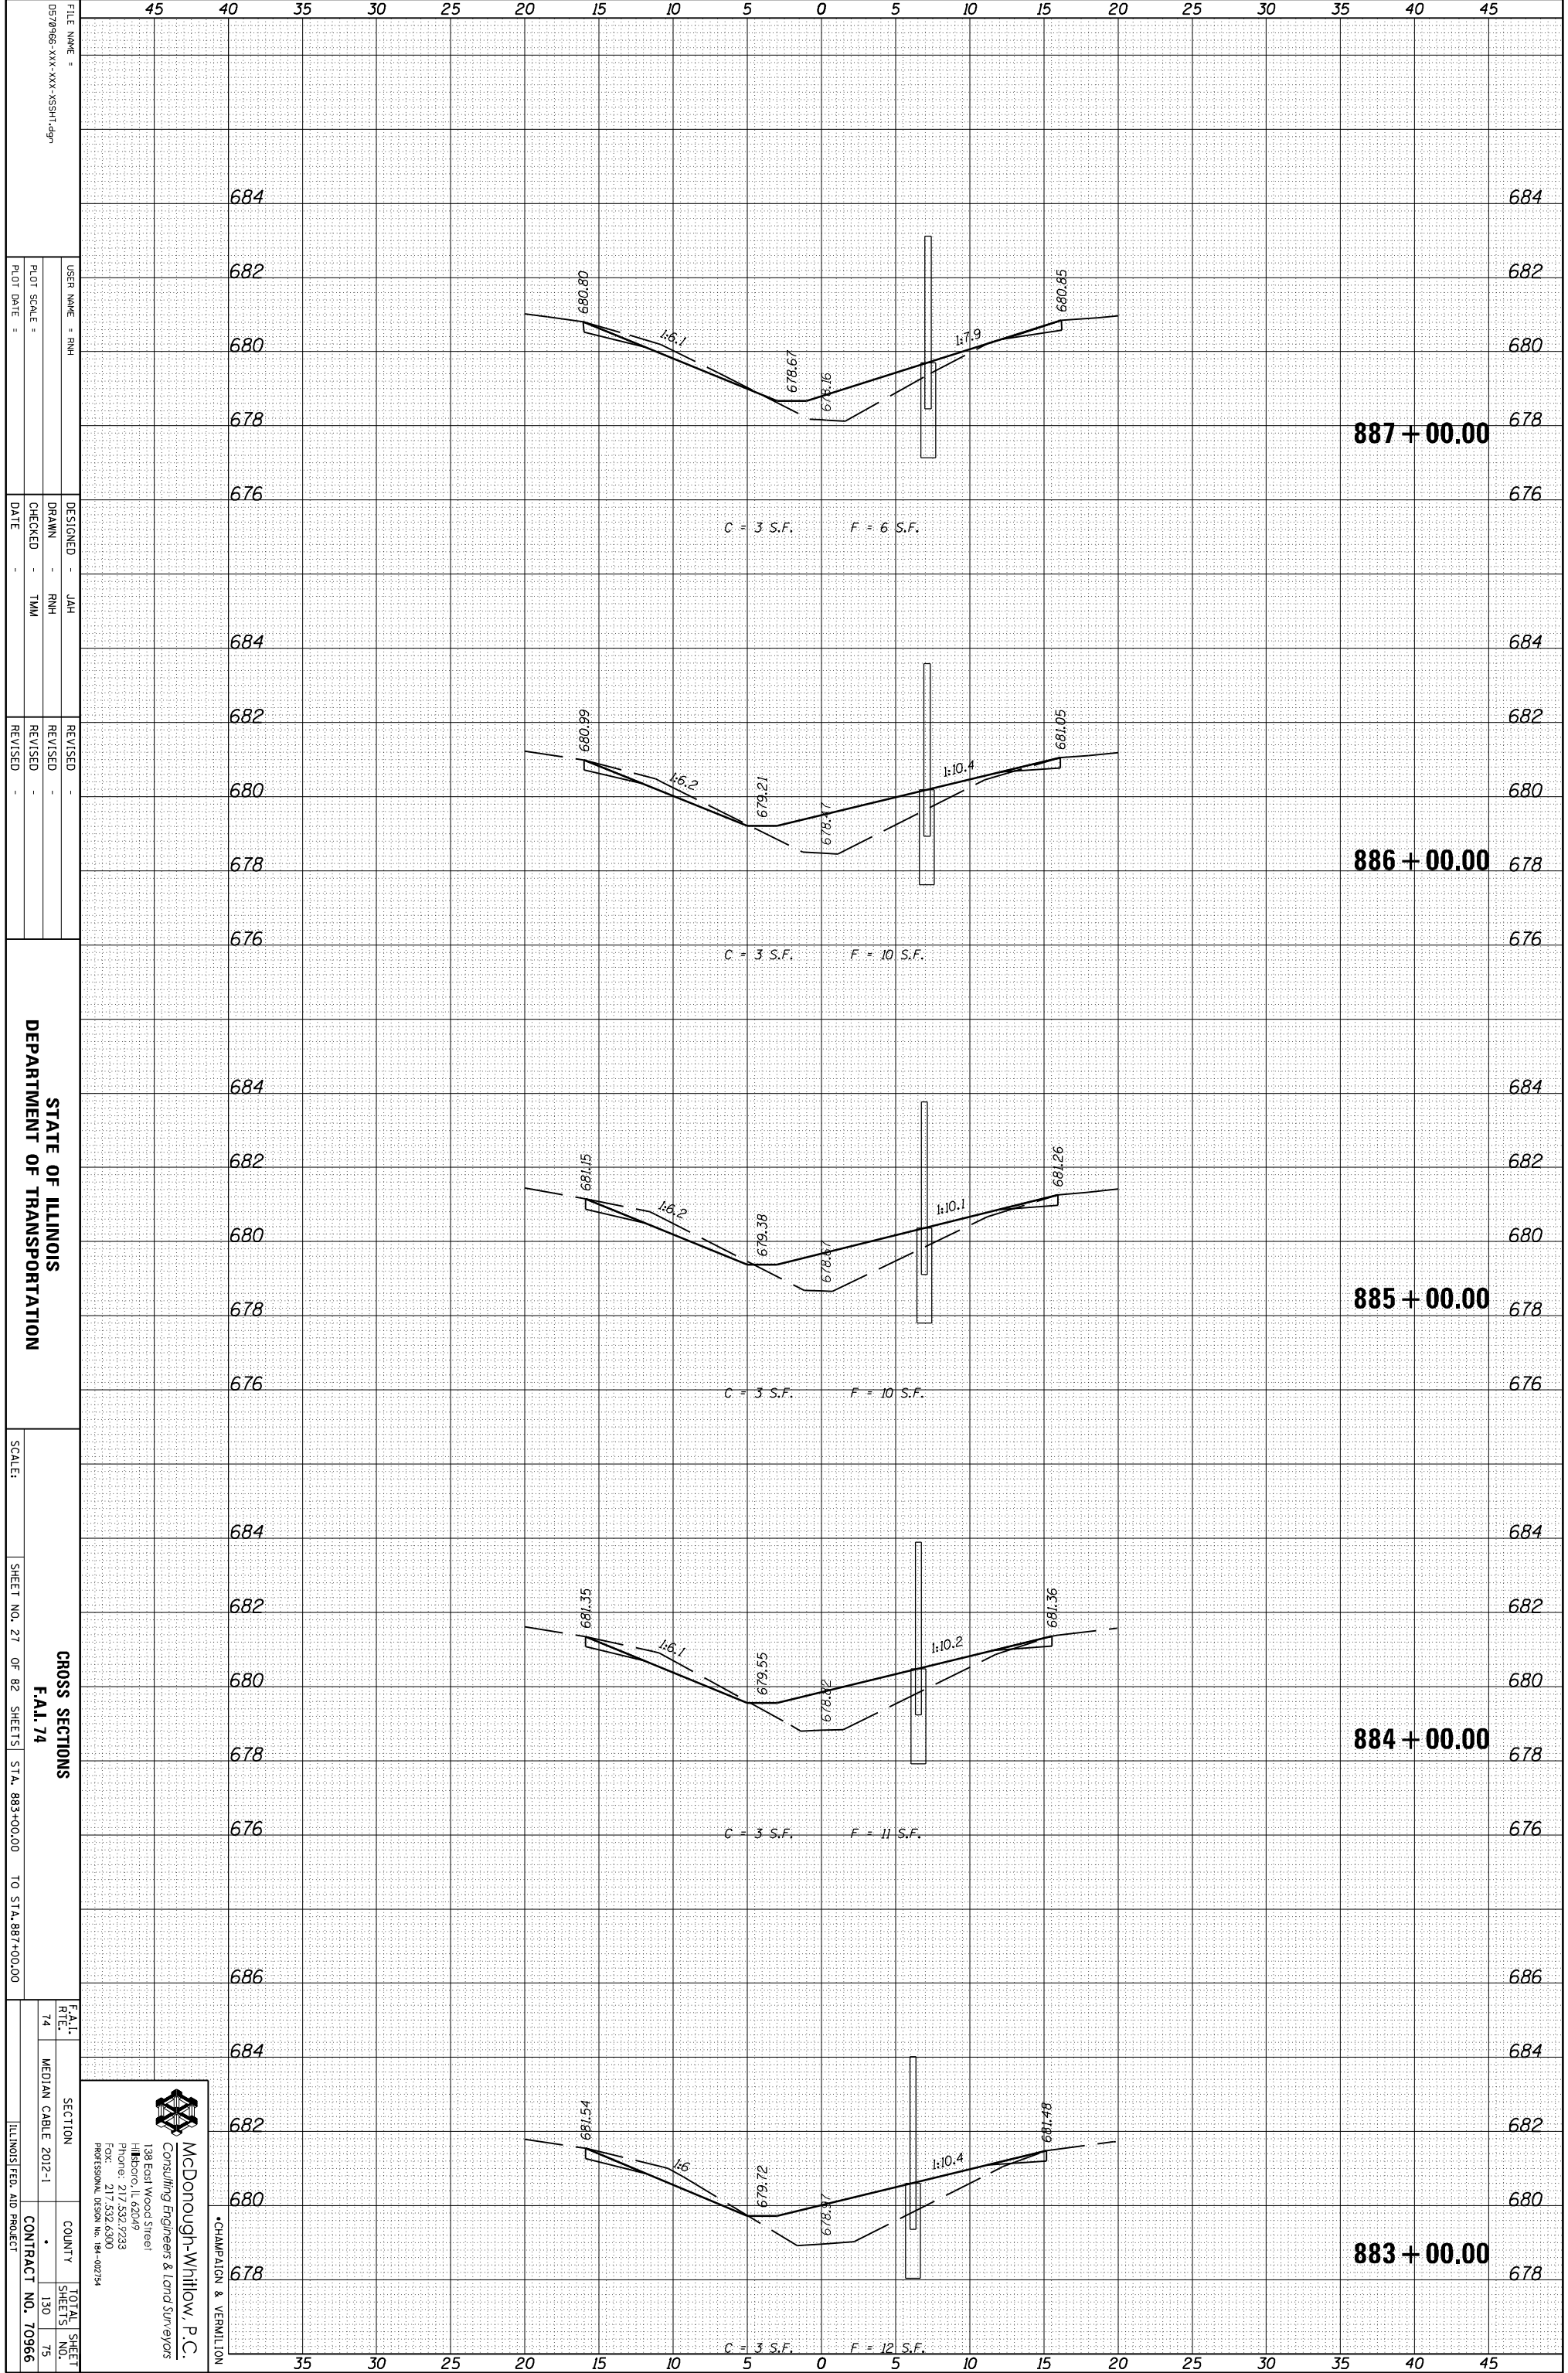

FILE NAME =	057966-XXX-XXX-XXX-SSHT-6P
USER NAME =	RHM
DESIGNED BY	JAH
DRAWN BY	RHM
CHECKED BY	TMM
DATE	
REVISIONS	
REVISION NO.	
REVISION DATE	

STATE OF ILLINOIS
DEPARTMENT OF TRANSPORTATION

SCALE: SHEET NO. 27 OF 82 SHEETS STA. 883+00.00 TO STA. 887+00.00

F.A.I. R.T.E.	74
SECTION	MEDIAN CABLE 2012-1
COUNTY	
TOTAL SHEETS	130
SHEETS NO.	75
CONTRACT NO.	70966

McDonough-Whitlow, P.C.
Consulting Engineers & Land Surveyors
198 East Wood Street
Hickory, IL 62549
Phone: 217.532.7233
Fax: 217.532.6300
Professional Design No. 194-00734

CHAMPAIGN & VERNILTON