


ORIGINAL SURVEY	SURVEYED	BY	DATE
NOTE BOOK	PLOTTED		
	TEMPLATE		
	AREAS		
	AREAS CHECKED		

FINAL SURVEY	SURVEYED	BY	DATE
NOTE BOOK	PLOTTED		
	TEMPLATE		
	AREAS		
	AREAS CHECKED		

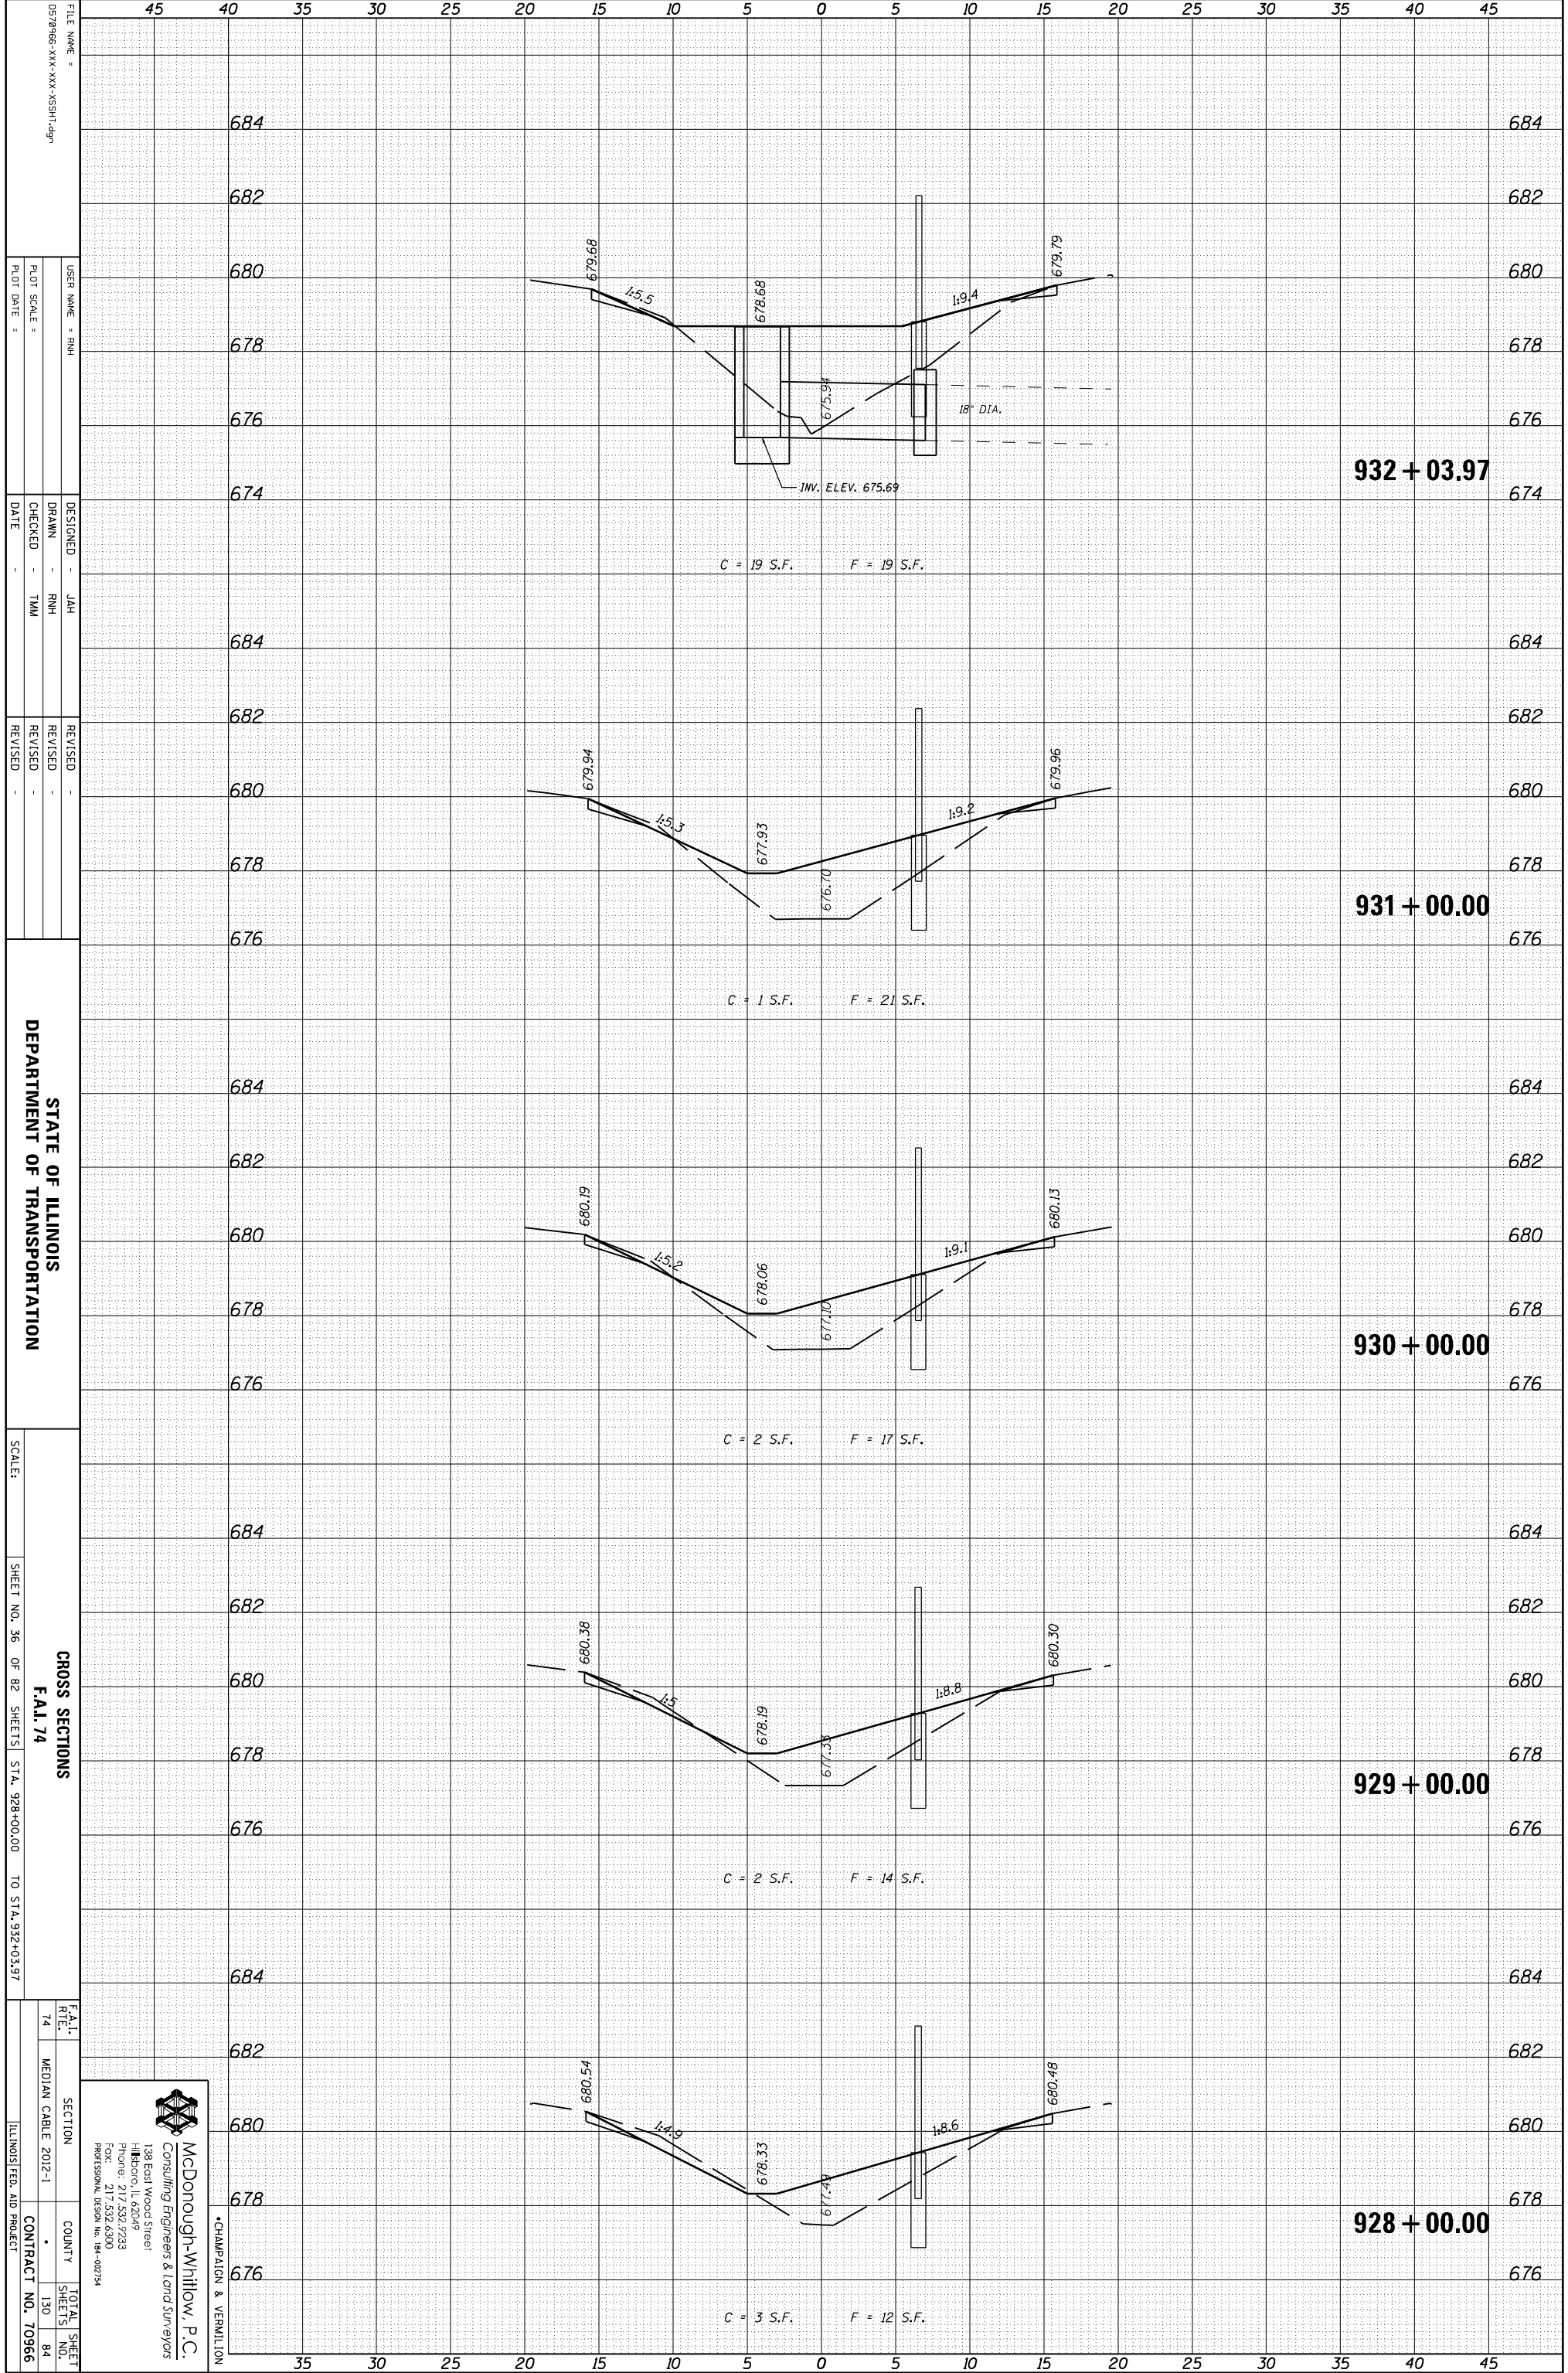

FILE NAME = 057966-XXX-XXX-XXX-SSHT-09  
 USER NAME = RHM  
 PLOT SCALE =  
 PLOT DATE =

DESIGNED - JAH  
 DRAWN - RHM  
 CHECKED - TAM  
 DATE -  
 REVISED -  
 REVISED -  
 REVISED -

STATE OF ILLINOIS  
 DEPARTMENT OF TRANSPORTATION  
 SCALE: SHEET NO. 36 OF 82 SHEETS STA. 928+00.00 TO STA. 932+03.97

CROSS SECTIONS  
 F.A.I. 74  
 SECTION COUNTY TOTAL SHEET NO. 130 SHEETS 84  
 MEDIAN CABLE 2012-1 CONTRACT NO. 70966  
 ILLINOIS FED. AID PROJECT

**McDonough-Whitlow, P.C.**  
 Consulting Engineers & Land Surveyors  
 138 East Wood Street  
 Hickory, IL 62549  
 Phone: 217.532.7233  
 Fax: 217.532.6300  
 PROFESSIONAL DESIGN NO. 194-002734

CHAMPAIGN & VERNILION