


ORIGINAL SURVEY	SURVEYED	BY	DATE
NOTE BOOK	PLOTTED		
	TEMPLATE		
	AREAS		
	CHECKED		

FINAL SURVEY	SURVEYED	BY	DATE
NOTE BOOK	PLOTTED		
	TEMPLATE		
	AREAS		
	CHECKED		

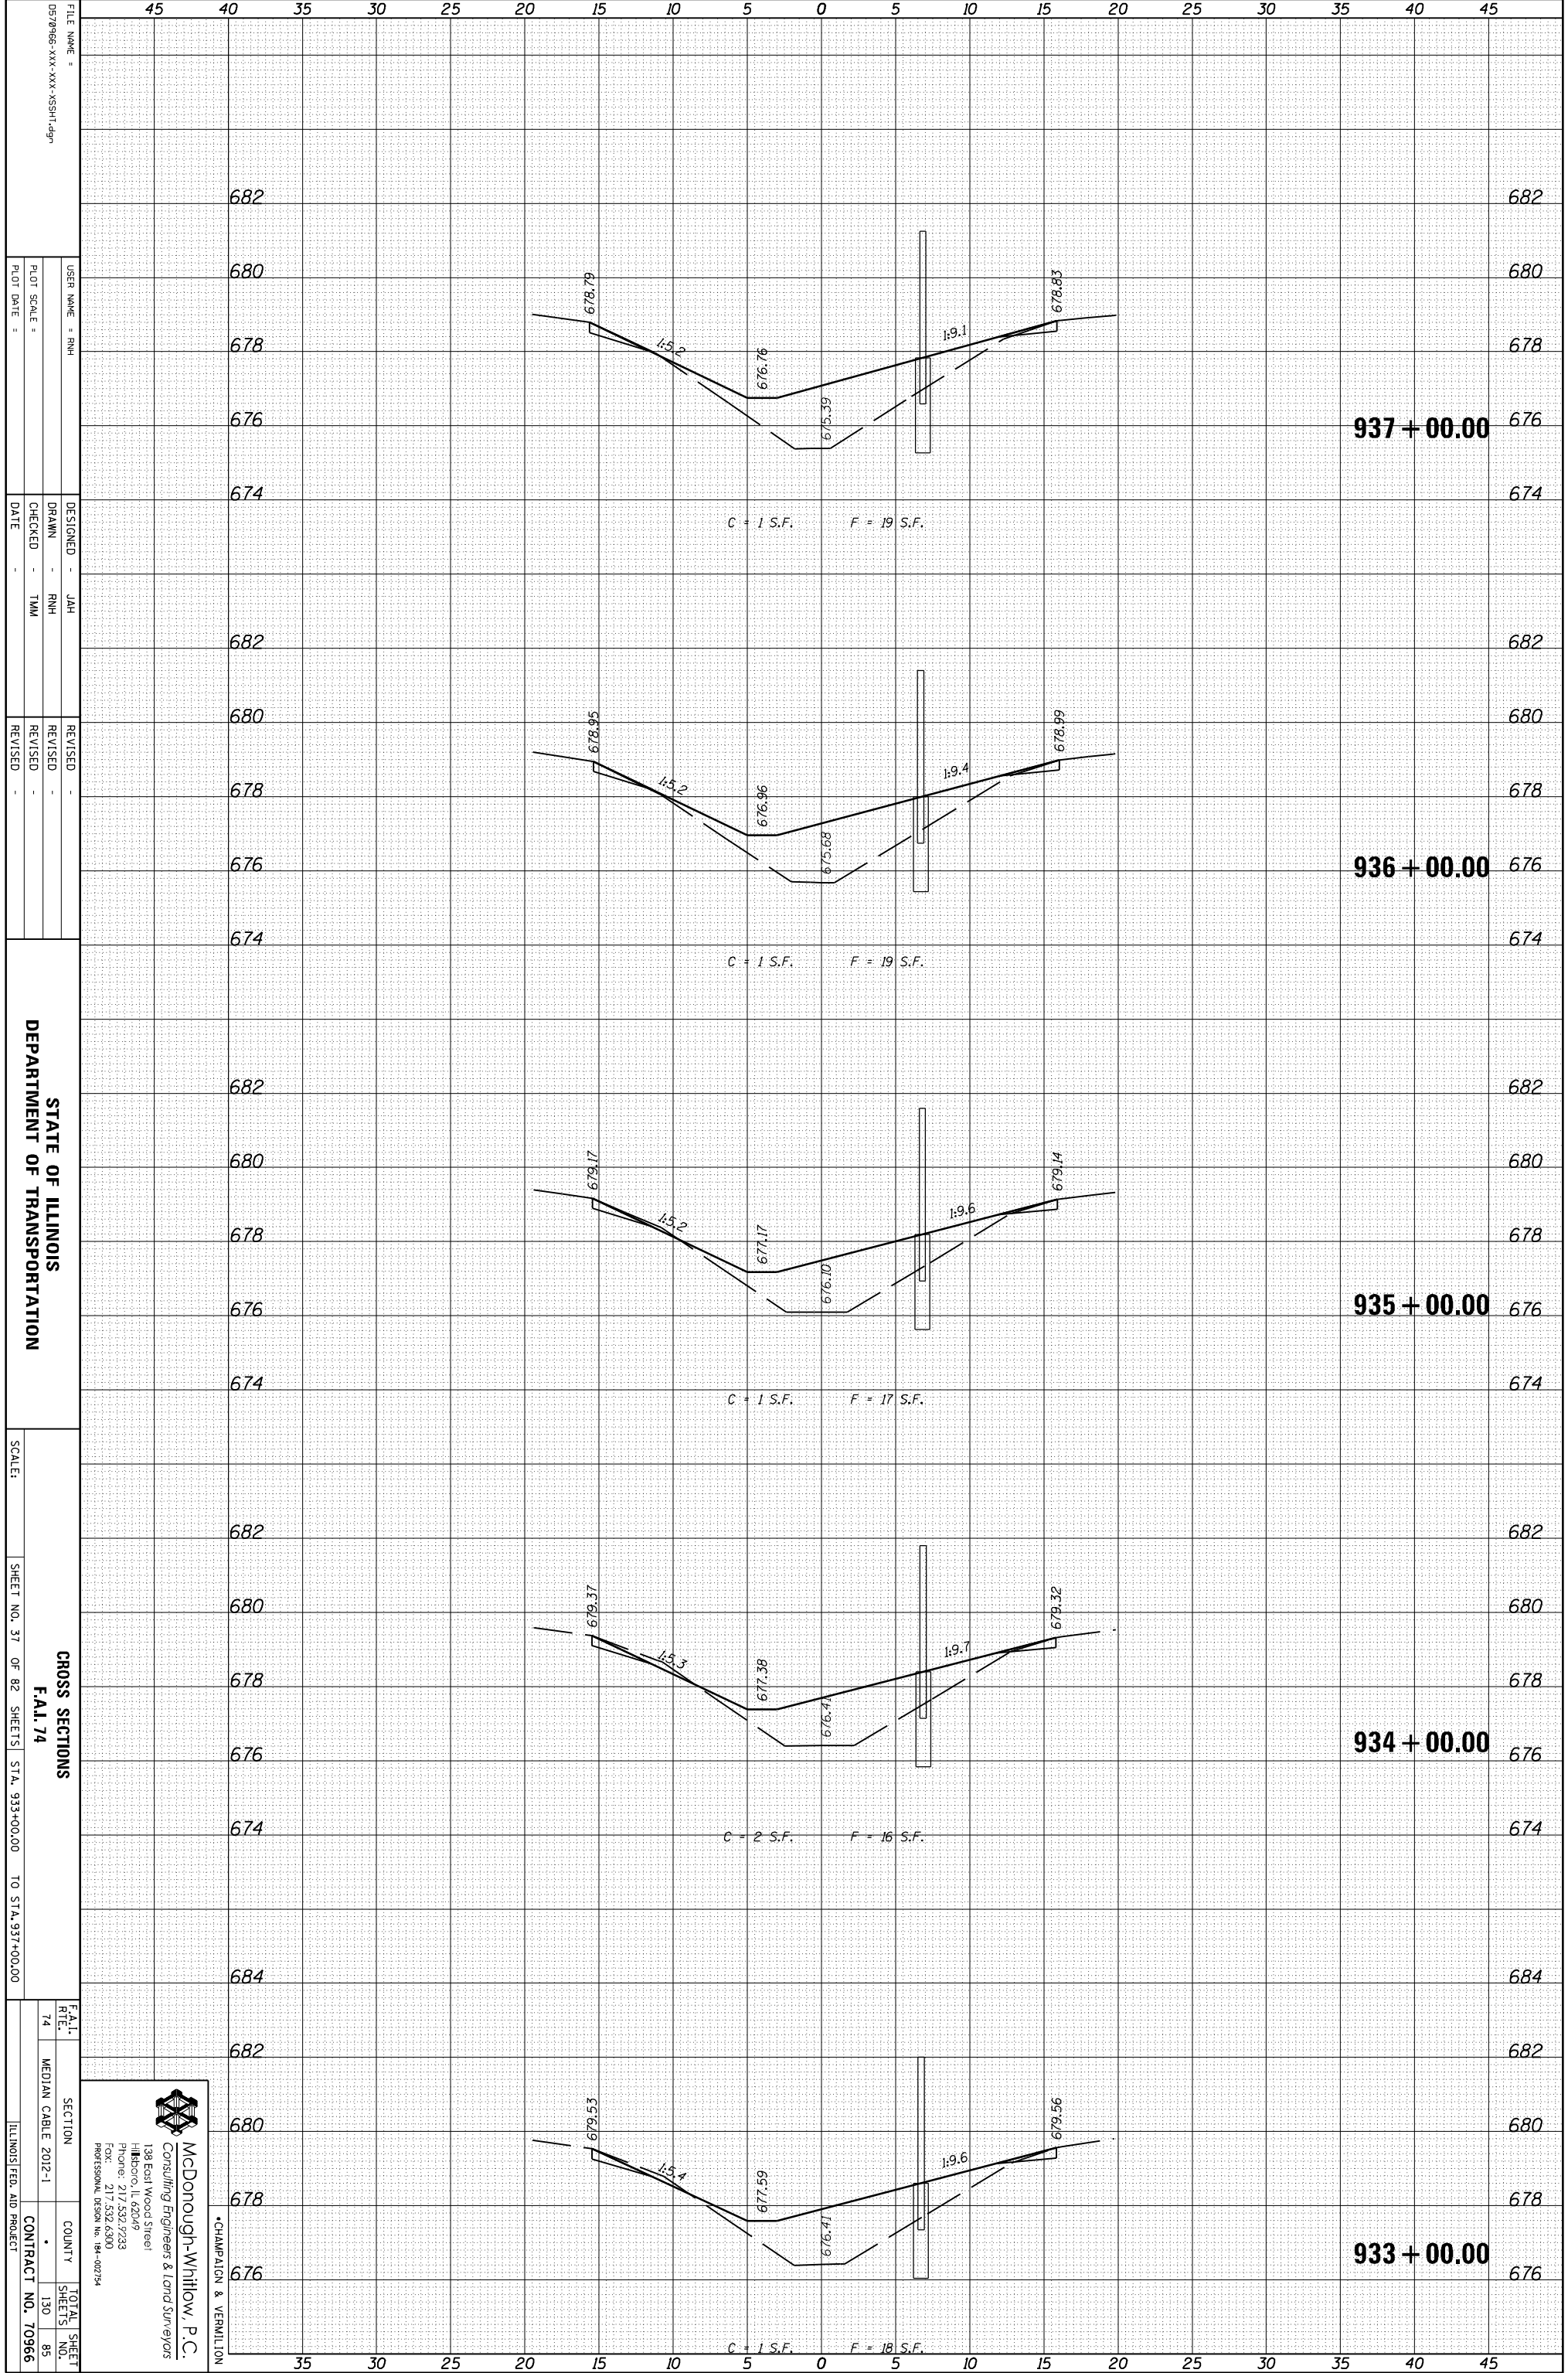

FILE NAME =	057066-XXX-XXX-XXX-SSHT-09
USER NAME =	RHM
DESIGNED =	JAH
DRAWN =	RHM
CHECKED =	TMM
DATE =	
REVISIONS	
REVISION	
REVISION	
REVISION	

STATE OF ILLINOIS  
DEPARTMENT OF TRANSPORTATION

CROSS SECTIONS  
F.A.I. 74  
SHEET NO. 37 OF 82 SHEETS STA. 933+00.00 TO STA. 937+00.00

F.A.I. R.T.E.	74	SECTION		TOTAL SHEETS	130
		MEDIAN CABLE	2012-1	SHEETS NO.	95
		COUNTY		CONTRACT NO.	70966
		ILLINOIS FED. AID PROJECT			

**McDonough-Whitlow, P.C.**  
Consulting Engineers & Land Surveyors  
138 East Wood Street  
Hickory, IL 62549  
Phone: 217.532.7233  
Fax: 217.532.6300  
Professional Design No. 194-002734

CHAMPAIGN & VERNILTON