


ORIGINAL SURVEY	SURVEYED	BY	DATE
NOTE BOOK	PLOTTED		
	TEMPLATE		
	AREAS		
	AREAS CHECKED		

FINAL SURVEY	SURVEYED	BY	DATE
NOTE BOOK	PLOTTED		
	TEMPLATE		
	AREAS		
	AREAS CHECKED		

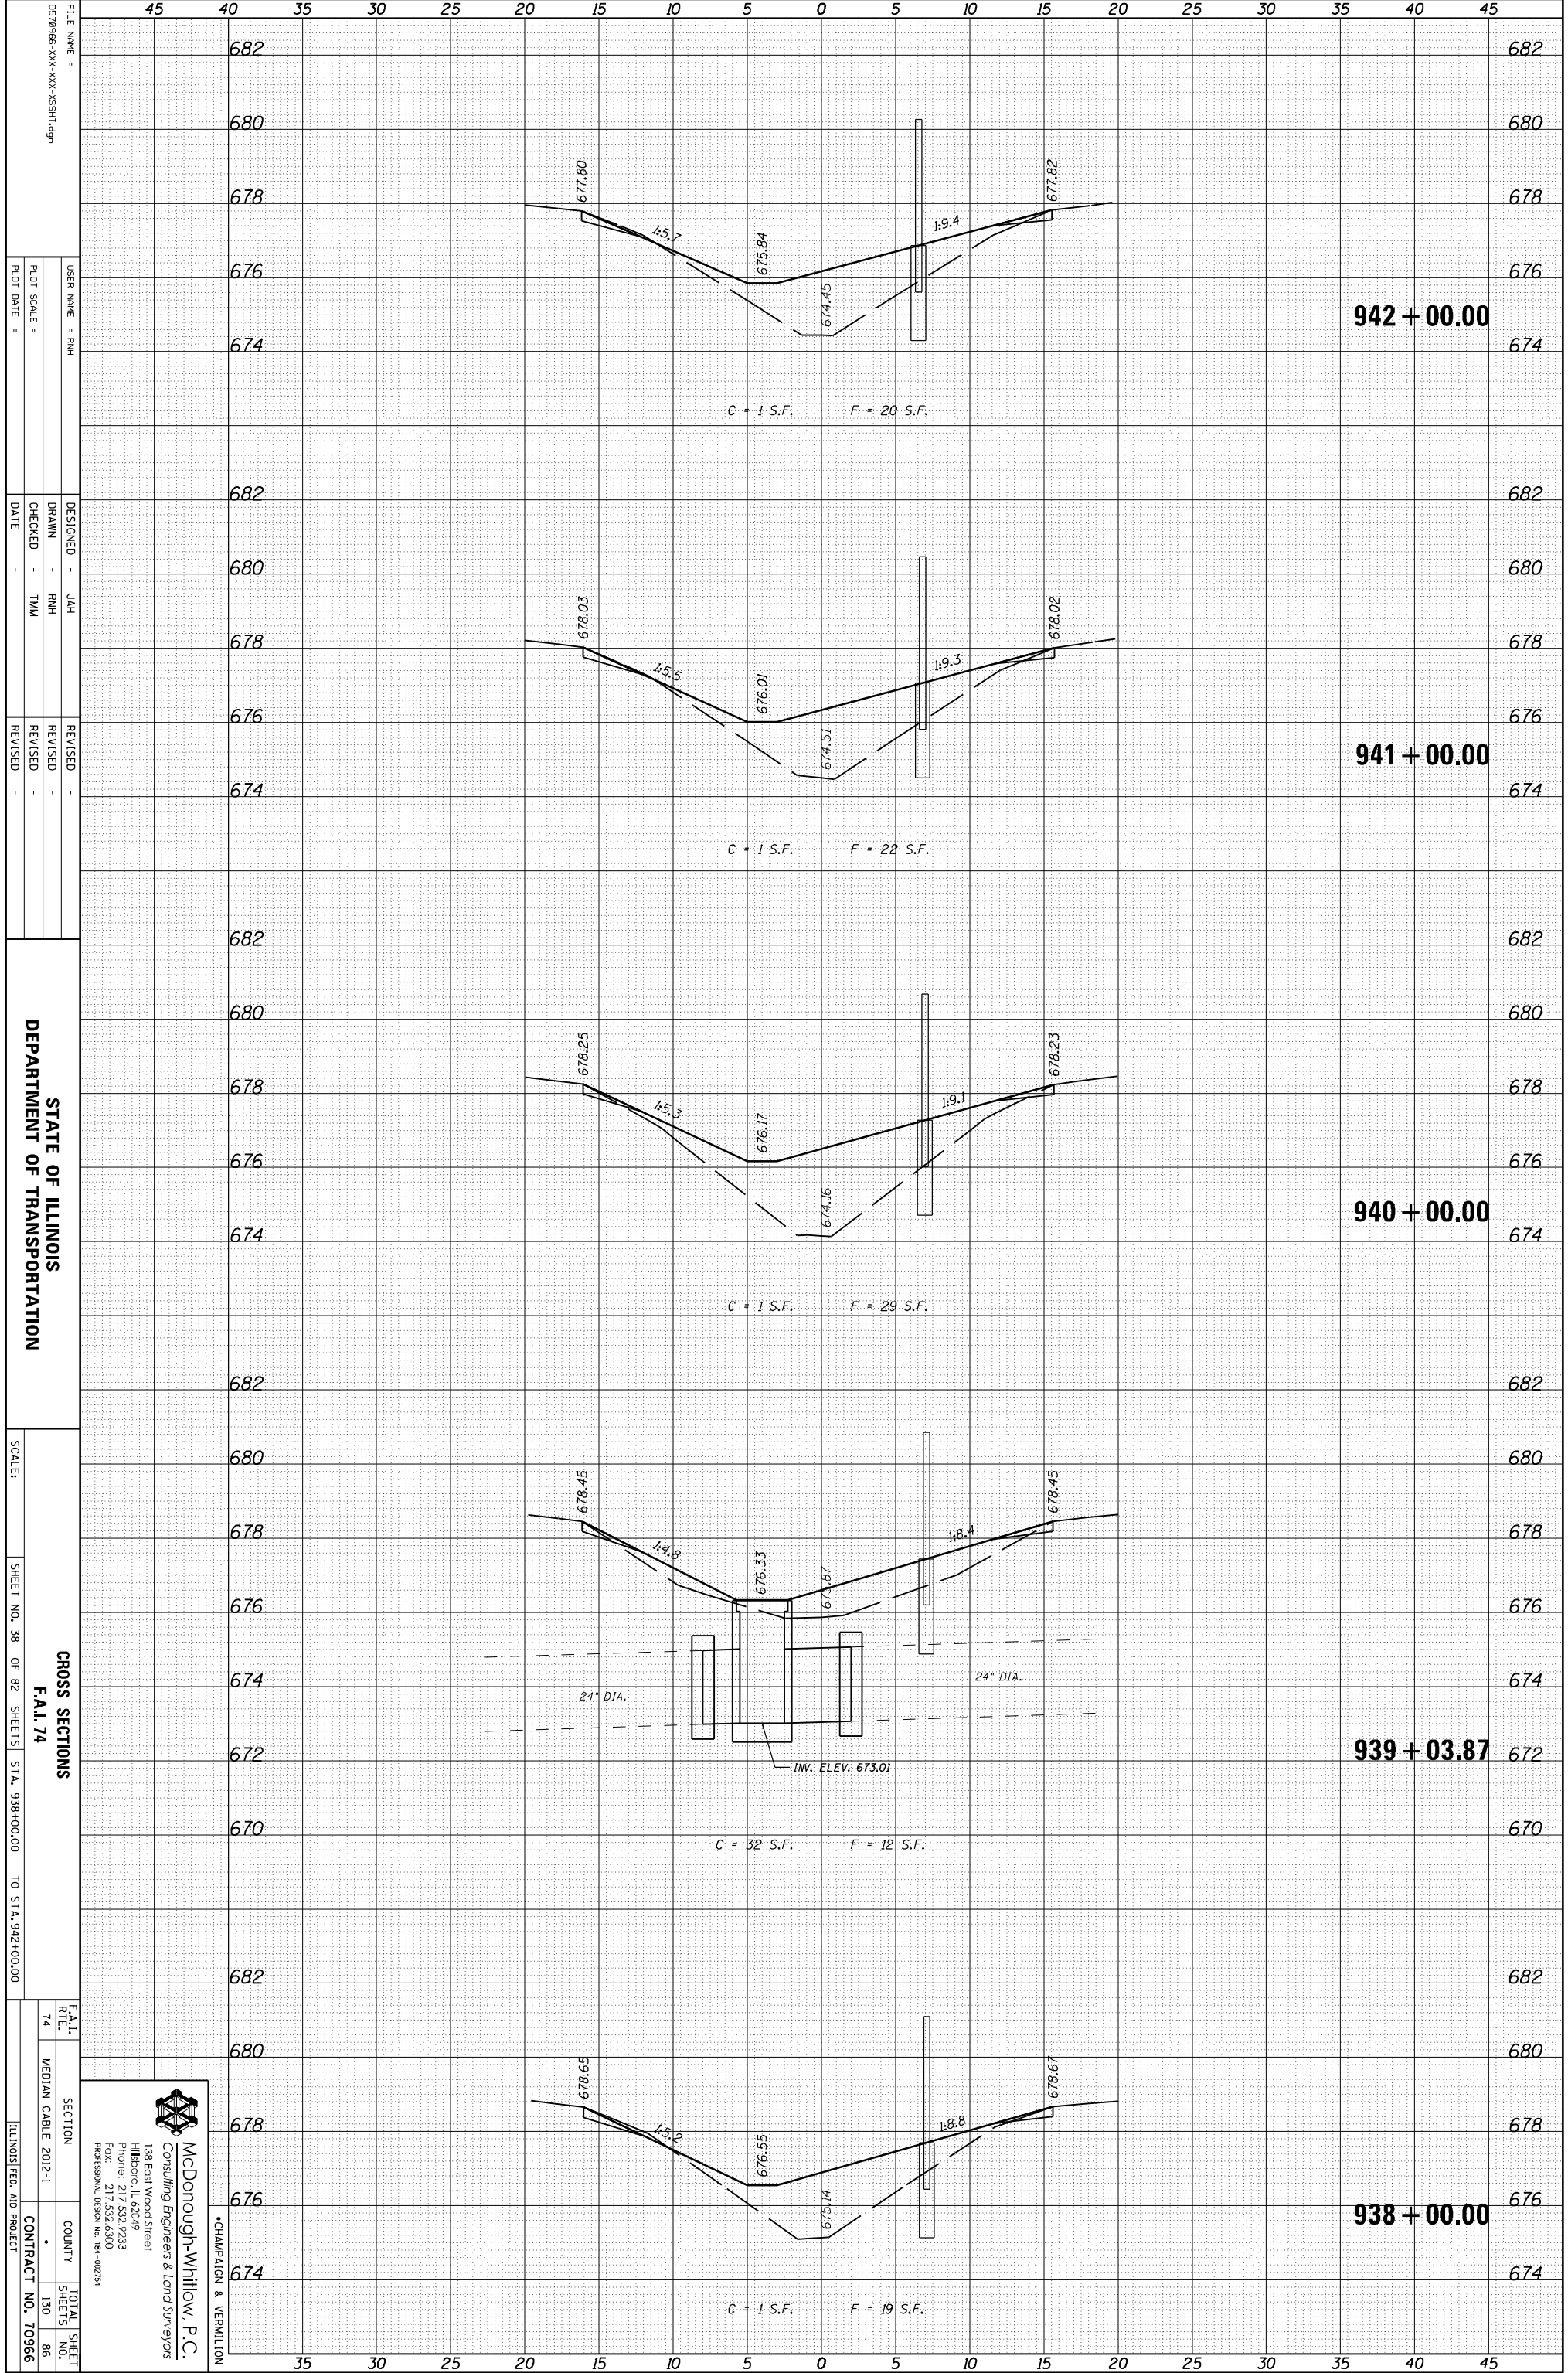

FILE NAME =	0578966-XXX-XXX-XXX-SSHT-09
USER NAME =	RHM
DESIGNED BY	JAH
DRAWN BY	RHM
CHECKED BY	TMM
DATE	
REVISIONS	

STATE OF ILLINOIS
DEPARTMENT OF TRANSPORTATION

SCALE:	SHEET NO. 38 OF 82 SHEETS	STA. 938+00.00 TO STA. 942+00.00
--------	---------------------------	----------------------------------

SECTION	CROSS SECTIONS
F.A.I. R.T.E.	74
MEDIAN CABLE	2012-1
COUNTY	
TOTAL SHEETS	130
SHEETS NO.	86
CONTRACT NO.	70966

McDonough-Whitlow, P.C.
Consulting Engineers & Land Surveyors
138 East Wood Street
Hickory, IL 62549
Phone: 217.532.7233
Fax: 217.532.6300
PROFESSIONAL DESIGN NO. 194-00734

CHAMPAIGN & VERNILION