


ORIGINAL SURVEY	SURVEYED	BY	DATE
NOTE BOOK	PLOTTED		
	TEMPLATE		
	AREAS		
	AREAS CHECKED		

FINAL SURVEY	SURVEYED	BY	DATE
NOTE BOOK	PLOTTED		
	TEMPLATE		
	AREAS		
	AREAS CHECKED		

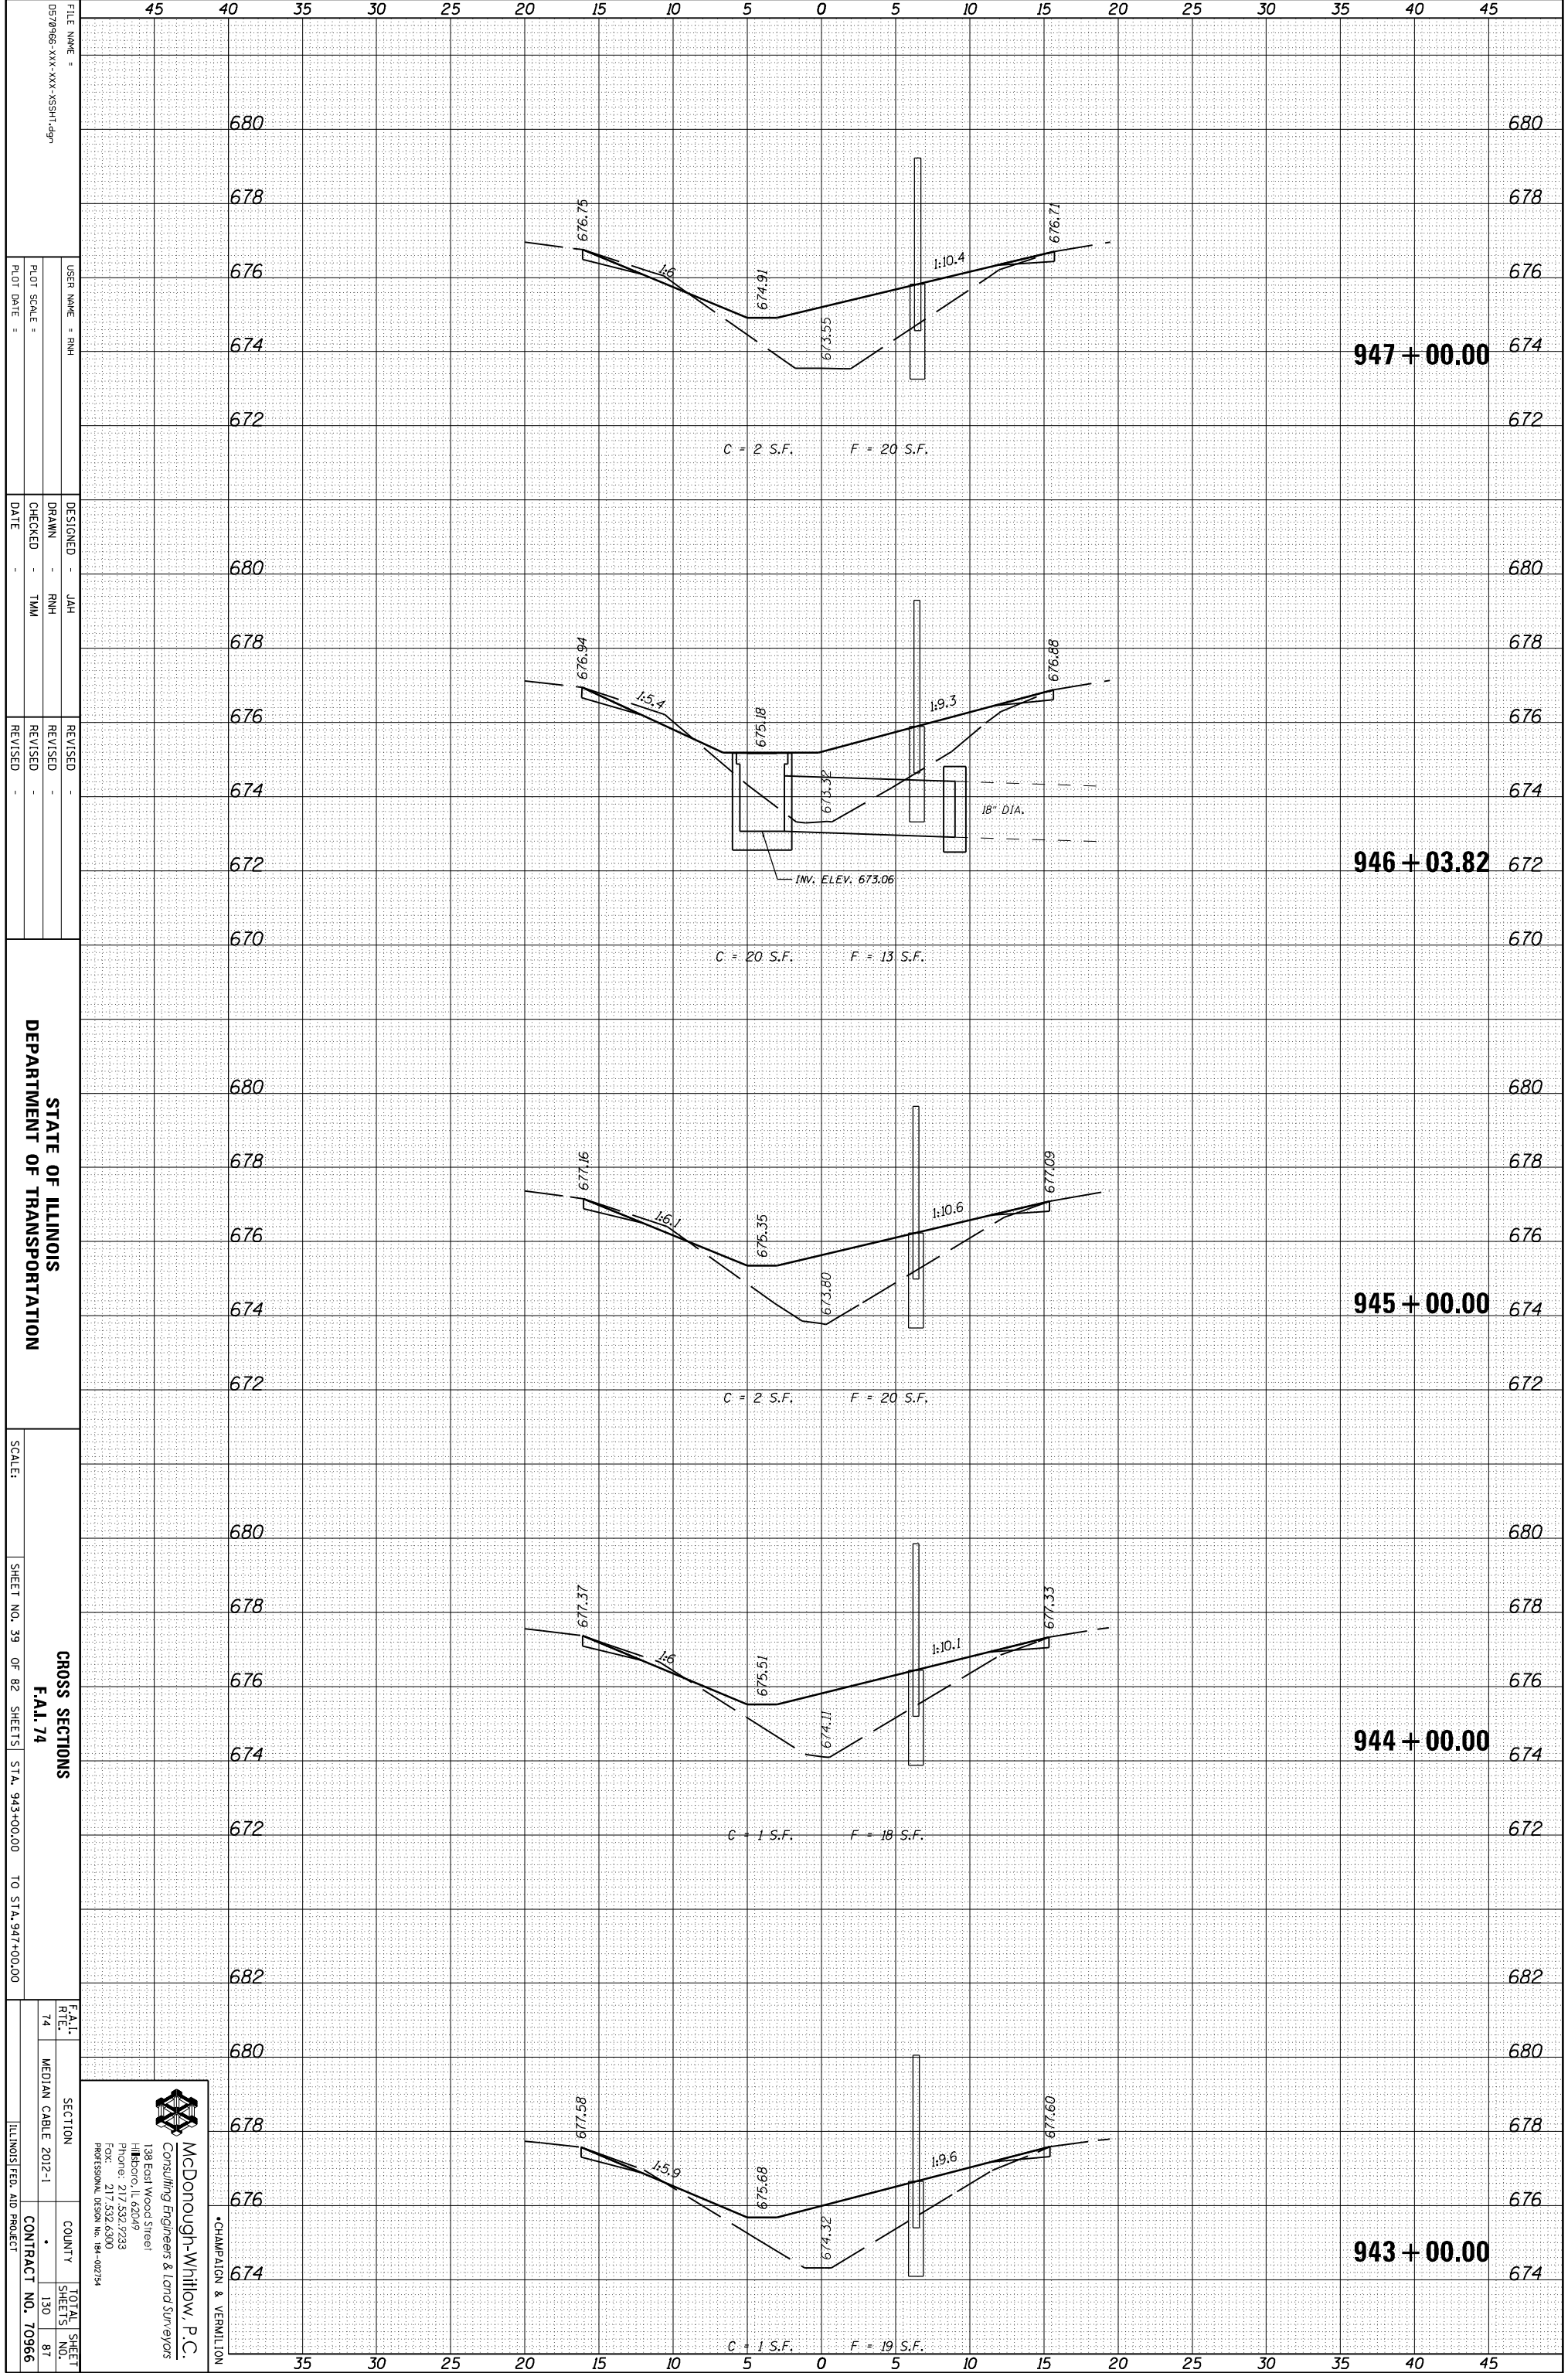

FILE NAME =	DESIGNED -	REVISIONS
0570966-XXX-XXX-XXX-SSHT-09	JAH	
USER NAME = RHM	DRAWN -	REVISIONS
	RHM	
PLLOT SCALE =	CHECKED -	REVISIONS
	TMM	
PLLOT DATE =	DATE	

STATE OF ILLINOIS  
DEPARTMENT OF TRANSPORTATION

CROSS SECTIONS  
F.A.I. 74  
SHEET NO. 39 OF 82 SHEETS STA. 943+00.00 TO STA. 947+00.00

F.A.I. R.T.E.	SECTION	COUNTY	TOTAL SHEETS
74	MEDIAN CABLE 2012-1		130
			87
			CONTRACT NO. 70966

**McDonough-Whitlow, P.C.**  
Consulting Engineers & Land Surveyors  
138 East Wood Street  
Hickory, IL 62549  
Phone: 217.532.7233  
Fax: 217.532.6300  
PROFESSIONAL DESIGN NO. 194-002734

CHAMPAIGN & VERNILTON