


ORIGINAL SURVEY	SURVEYED	BY	DATE
NOTE BOOK	PLOTTED		
	TEMPLATE		
	AREAS		
	AREAS CHECKED		

FINAL SURVEY	SURVEYED	BY	DATE
NOTE BOOK	PLOTTED		
	TEMPLATE		
	AREAS		
	AREAS CHECKED		

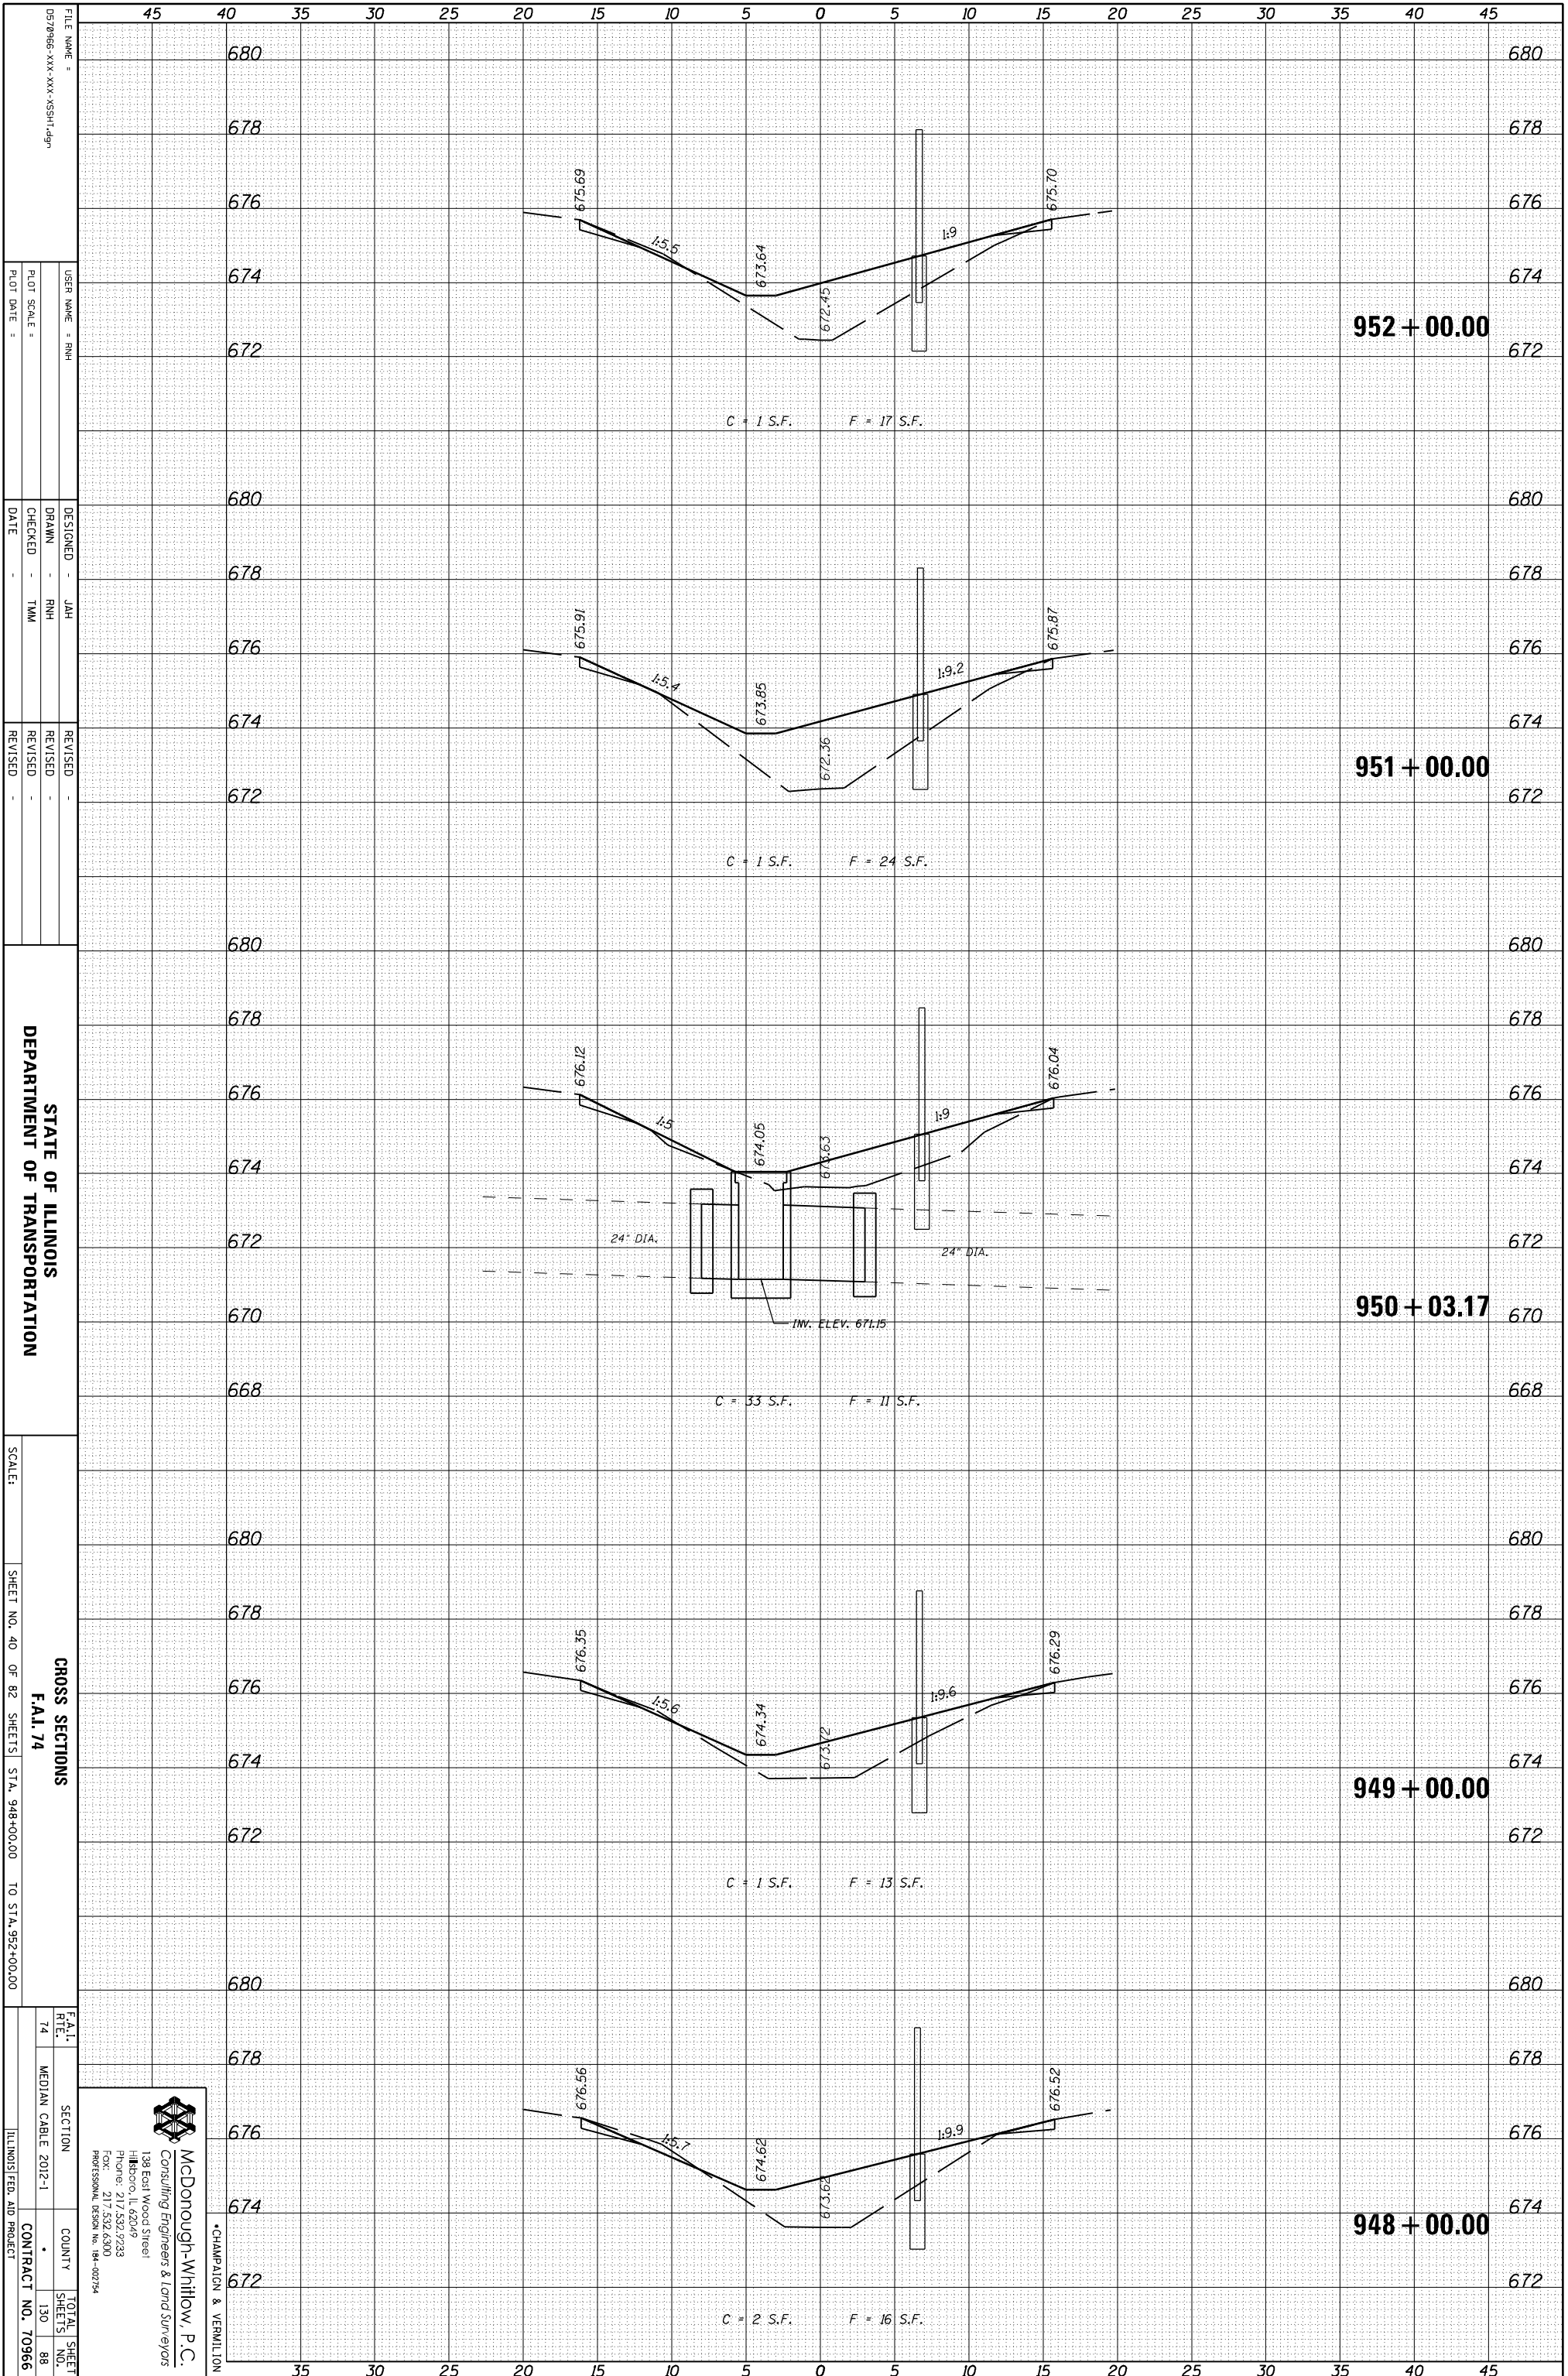

FILE NAME =	DESIGNED -	REVISION
05/27/96-XXX-XXX-XXX-SSHT-09	JAH	
USER NAME = RHM	DRAWN -	REVISION
	RHM	
PLLOT SCALE =	CHECKED -	REVISION
	TMM	
PLLOT DATE =	DATE	REVISION

STATE OF ILLINOIS  
 DEPARTMENT OF TRANSPORTATION

CROSS SECTIONS  
 F.A.I. 74  
 SHEET NO. 40 OF 82 SHEETS STA. 948+00.00 TO STA. 952+00.00

F.A.I. R.T.E.	SECTION	COUNTY	TOTAL SHEET NO.
74	MEDIAN CABLE 2012-1		130
			88
			CONTRACT NO. 70966

**McDonough-Whitlow P.C.**  
 Consulting Engineers & Land Surveyors  
 138 East Wood Street  
 Hickory, IL 62549  
 Phone: 217.532.7233  
 Fax: 217.532.6300  
 PROFESSIONAL DESIGN NO. 194-002734

CHAMPAIGN & VERNILION