


ORIGINAL SURVEY	SURVEYED	BY	DATE
NOTE BOOK	PLOTTED		
	TEMPLATE		
	AREAS		
	AREAS CHECKED		

FINAL SURVEY	SURVEYED	BY	DATE
NOTE BOOK	PLOTTED		
	TEMPLATE		
	AREAS		
	AREAS CHECKED		

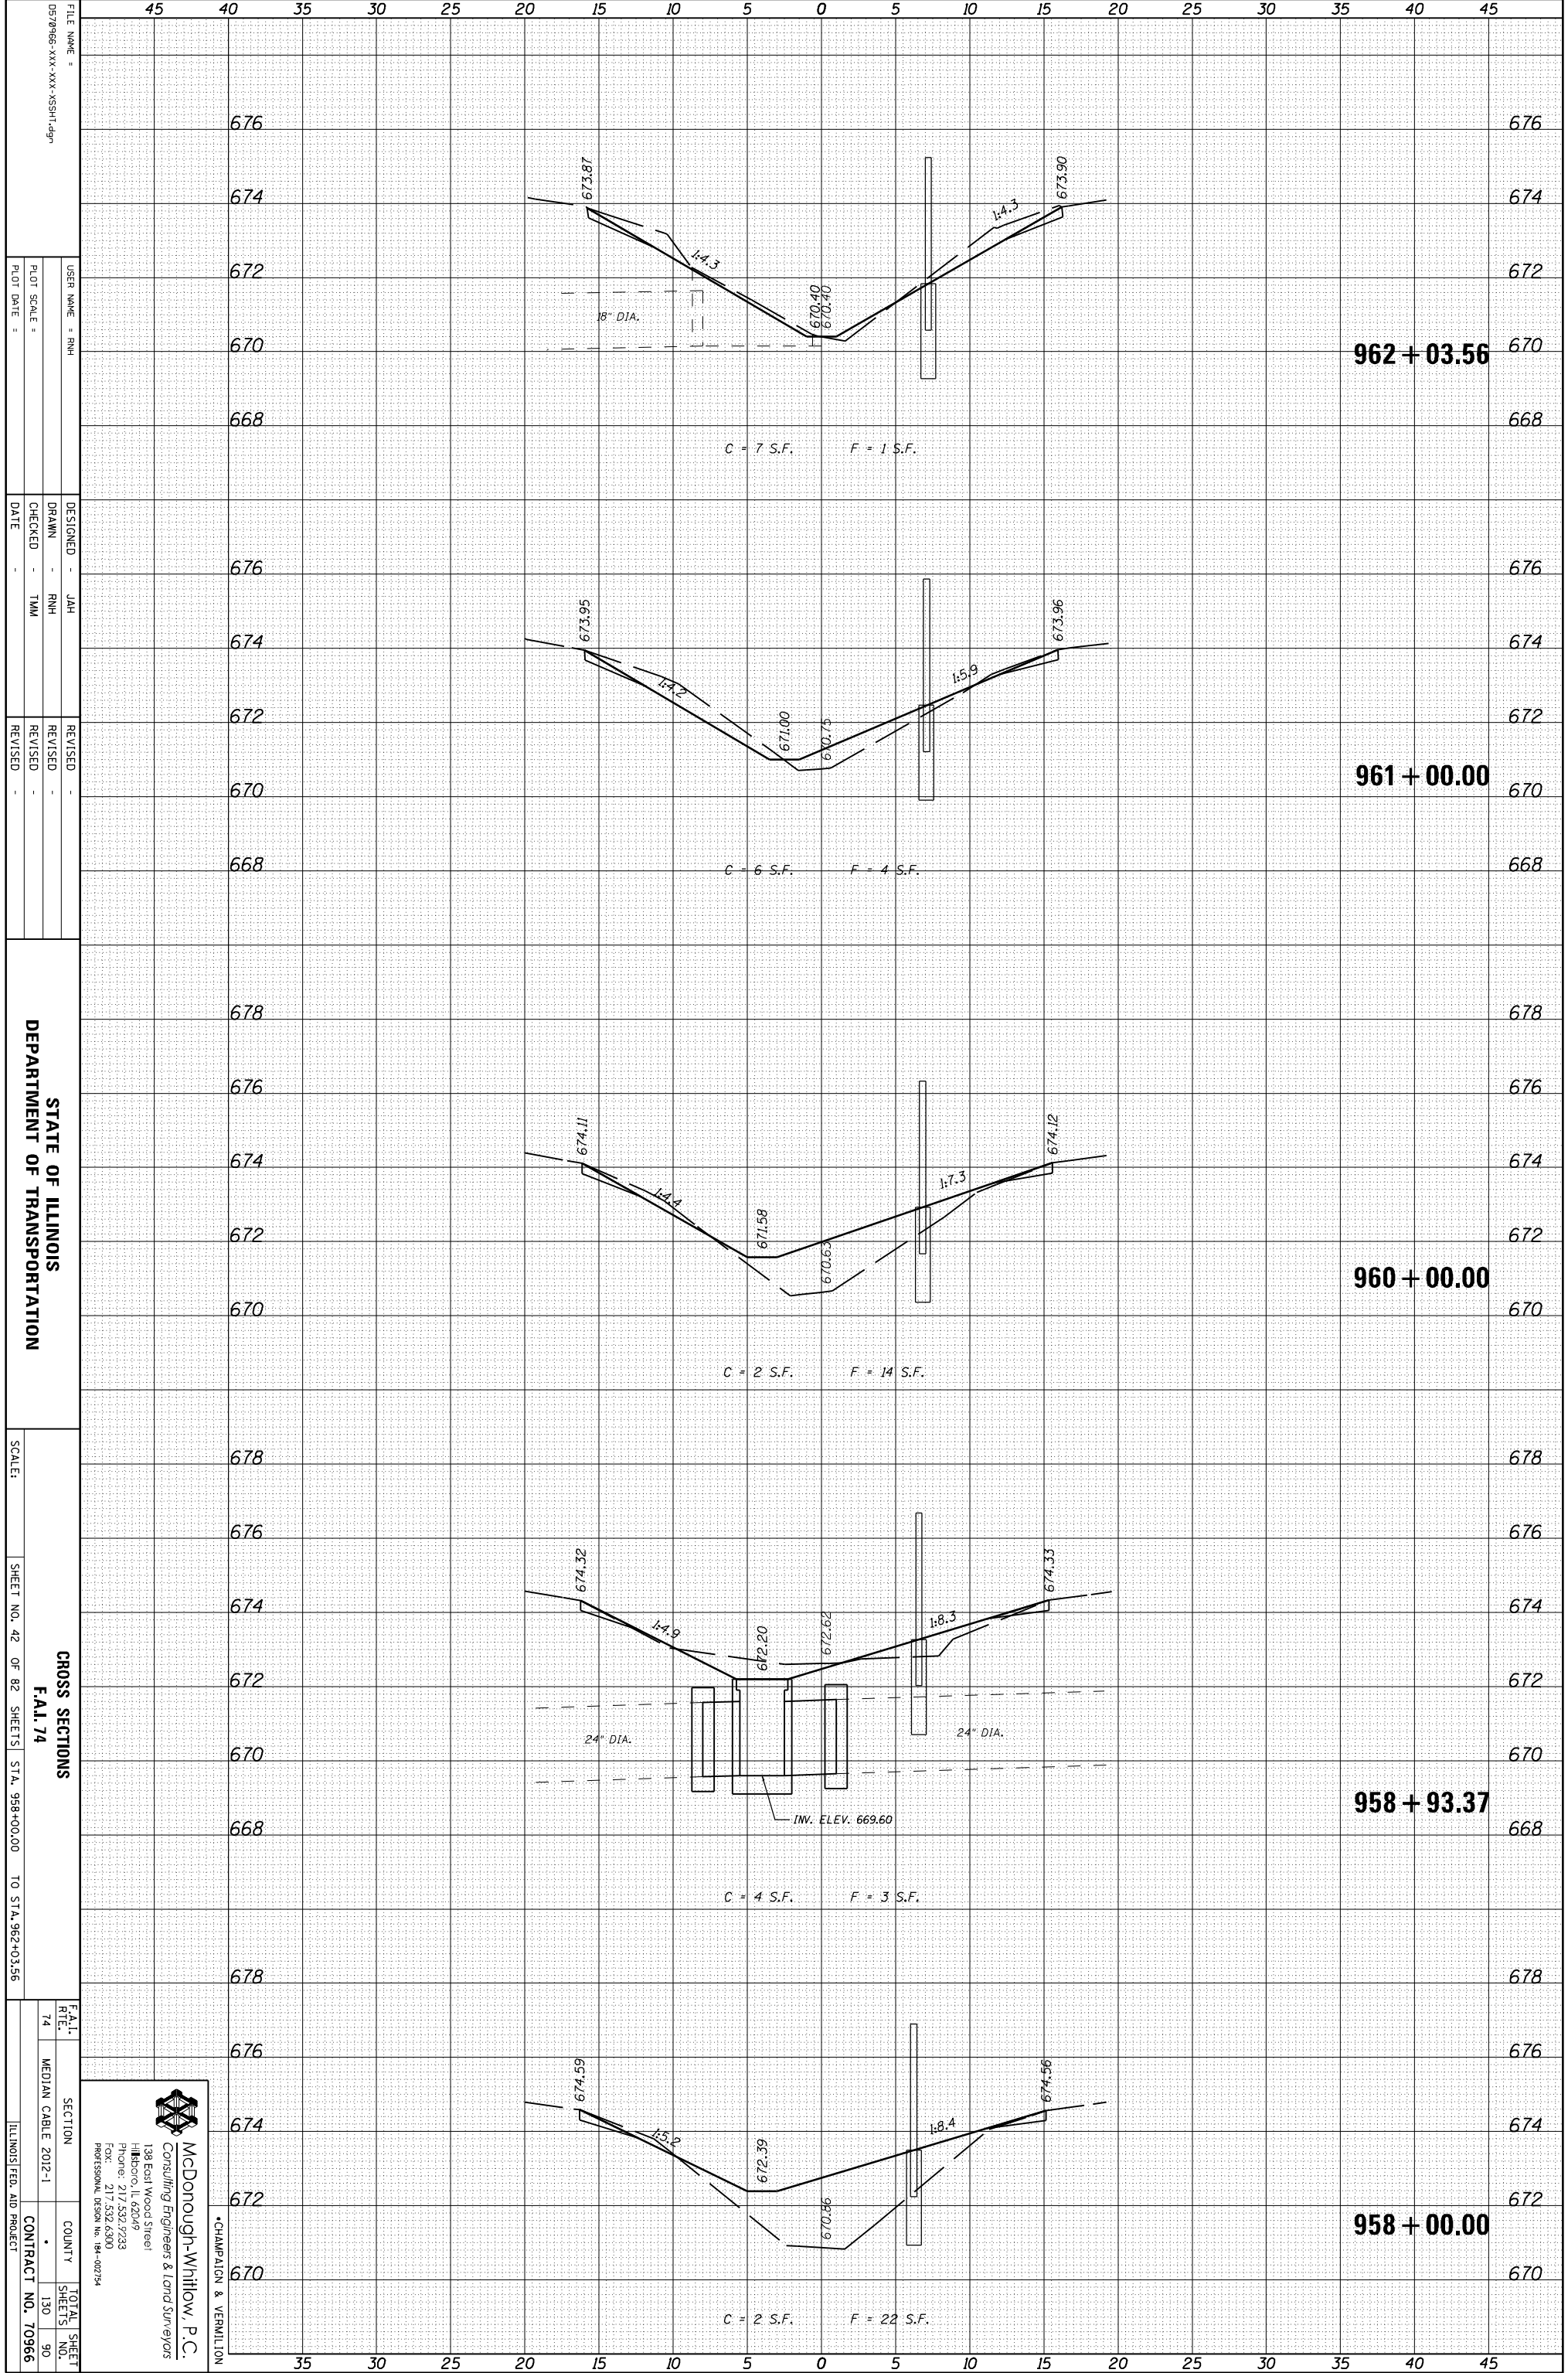

FILE NAME = 057966-XXX-XXX-XXX-SSHT-09  
 USER NAME = RHM  
 DESIGNER = JAH  
 DRAWN = RHM  
 CHECKED = TMM  
 DATE =  
 REVISED =  
 REVISED =  
 REVISED =

STATE OF ILLINOIS  
 DEPARTMENT OF TRANSPORTATION

SCALE: SHEET NO. 42 OF 82 SHEETS STA. 958+00.00 TO STA. 962+03.56

CROSS SECTIONS  
 F.A.I. 74  
 SECTION MEDIAN CABLE 2012-1  
 COUNTY TOTAL SHEETS 130  
 SHEETS NO. 90  
 CONTRACT NO. 70966  
 ILLINOIS FED. AID PROJECT

**McDonough-Whitlow, P.C.**  
 Consulting Engineers & Land Surveyors  
 138 East Wood Street  
 Hickory, IL 62549  
 Phone: 217.532.2233  
 Fax: 217.532.6300  
 PROFESSIONAL DESIGN NO. 194-002734

CHAMPAIGN & VERNILTON