


ORIGINAL SURVEY	SURVEYED	BY	DATE
NOTE BOOK	PLOTTED		
	TEMPLATE		
	AREAS		
	AREAS CHECKED		

FINAL SURVEY	SURVEYED	BY	DATE
NOTE BOOK	PLOTTED		
	TEMPLATE		
	AREAS		
	AREAS CHECKED		

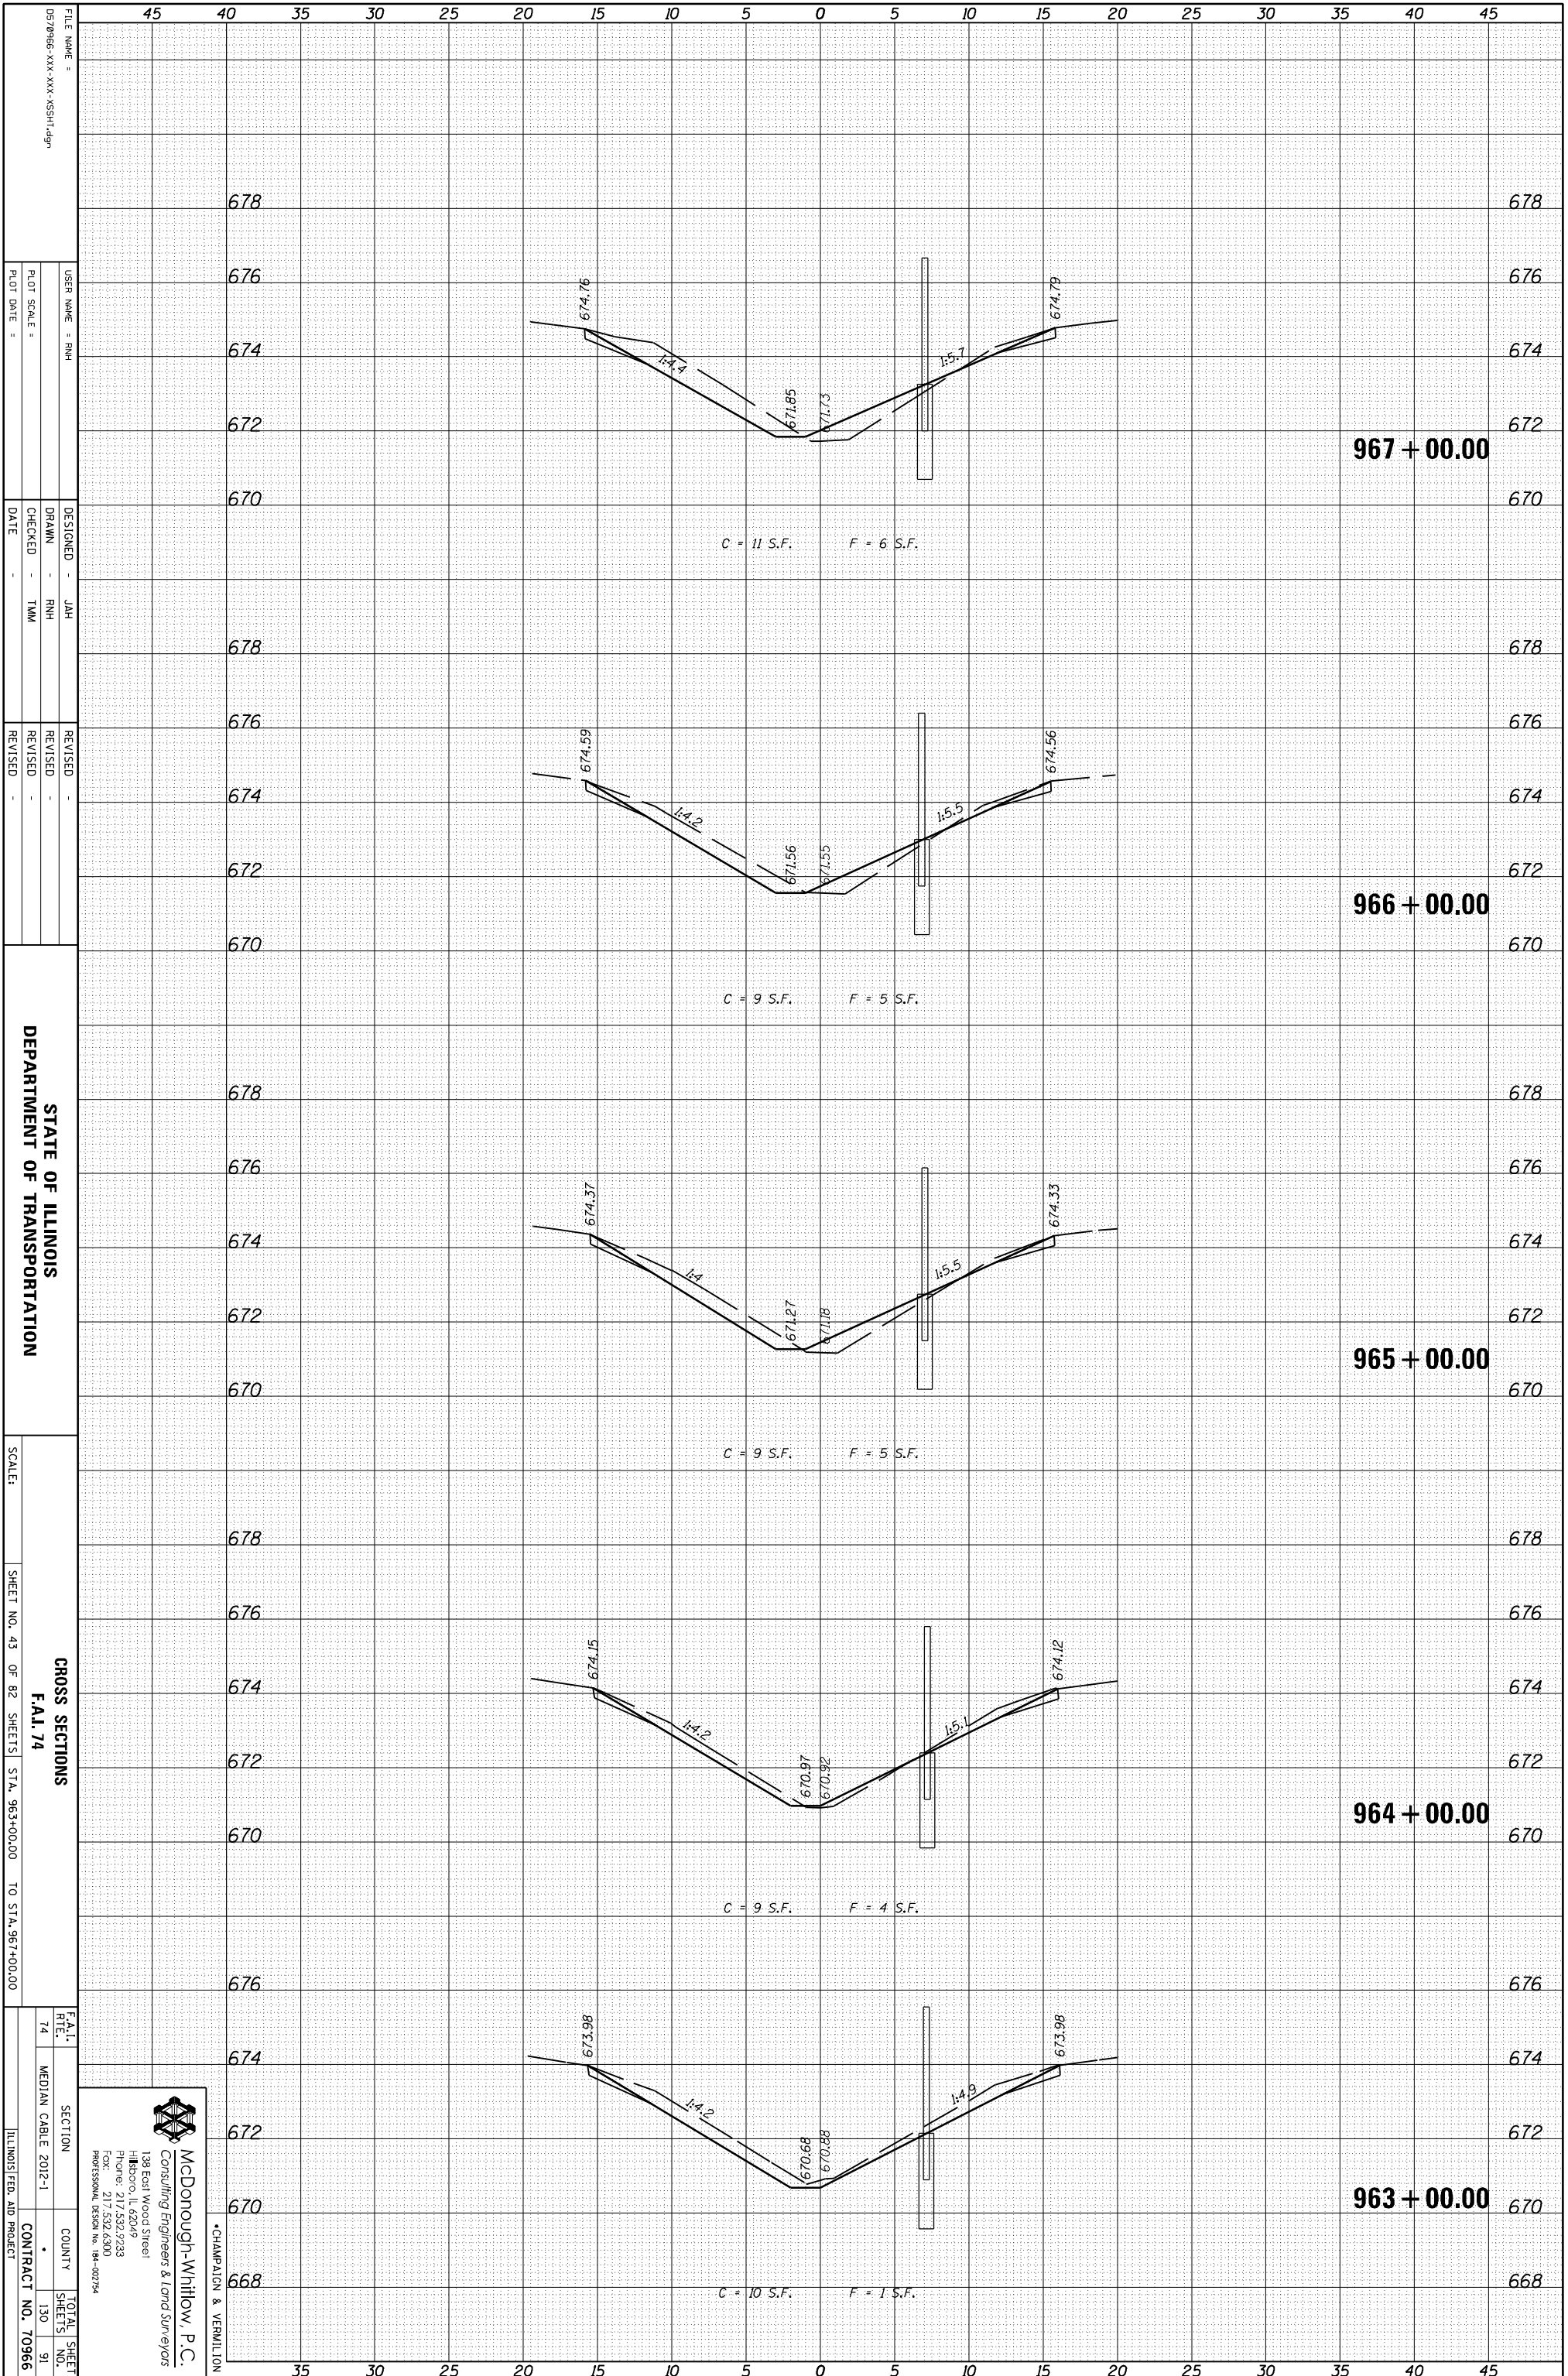

FILE NAME =	DESIGNED -	DATE
057896-XXX-XXX-XXX-SSHT-6P	JAH	
USER NAME = RHM	DRAWN -	DATE
	RHM	
PLLOT SCALE =	CHECKED -	DATE
	TMM	
PLLOT DATE =	REVISID -	DATE

STATE OF ILLINOIS
DEPARTMENT OF TRANSPORTATION

SCALE: SHEET NO. 43 OF 82 SHEETS STA. 963+00.00 TO STA. 967+00.00

F.A.I. R.T.E.	SECTION	COUNTY	TOTAL SHEETS
74	MEDIAN CABLE 2012-1		130
			91
			CONTRACT NO. 70966

McDonough-Whitlow, P.C.
Consulting Engineers & Land Surveyors
138 East Wood Street
Hickory, IL 62549
Phone: 217.532.7223
Fax: 217.532.6300
PROFESSIONAL DESIGN NO. 194-002734

CHAMPAIGN & VERNILION