


ORIGINAL SURVEY	SURVEYED	BY	DATE
NOTE BOOK	PLOTTED		
	TEMPLATE		
	AREAS		
	AREAS CHECKED		

FINAL SURVEY	SURVEYED	BY	DATE
NOTE BOOK	PLOTTED		
	TEMPLATE		
	AREAS		
	AREAS CHECKED		

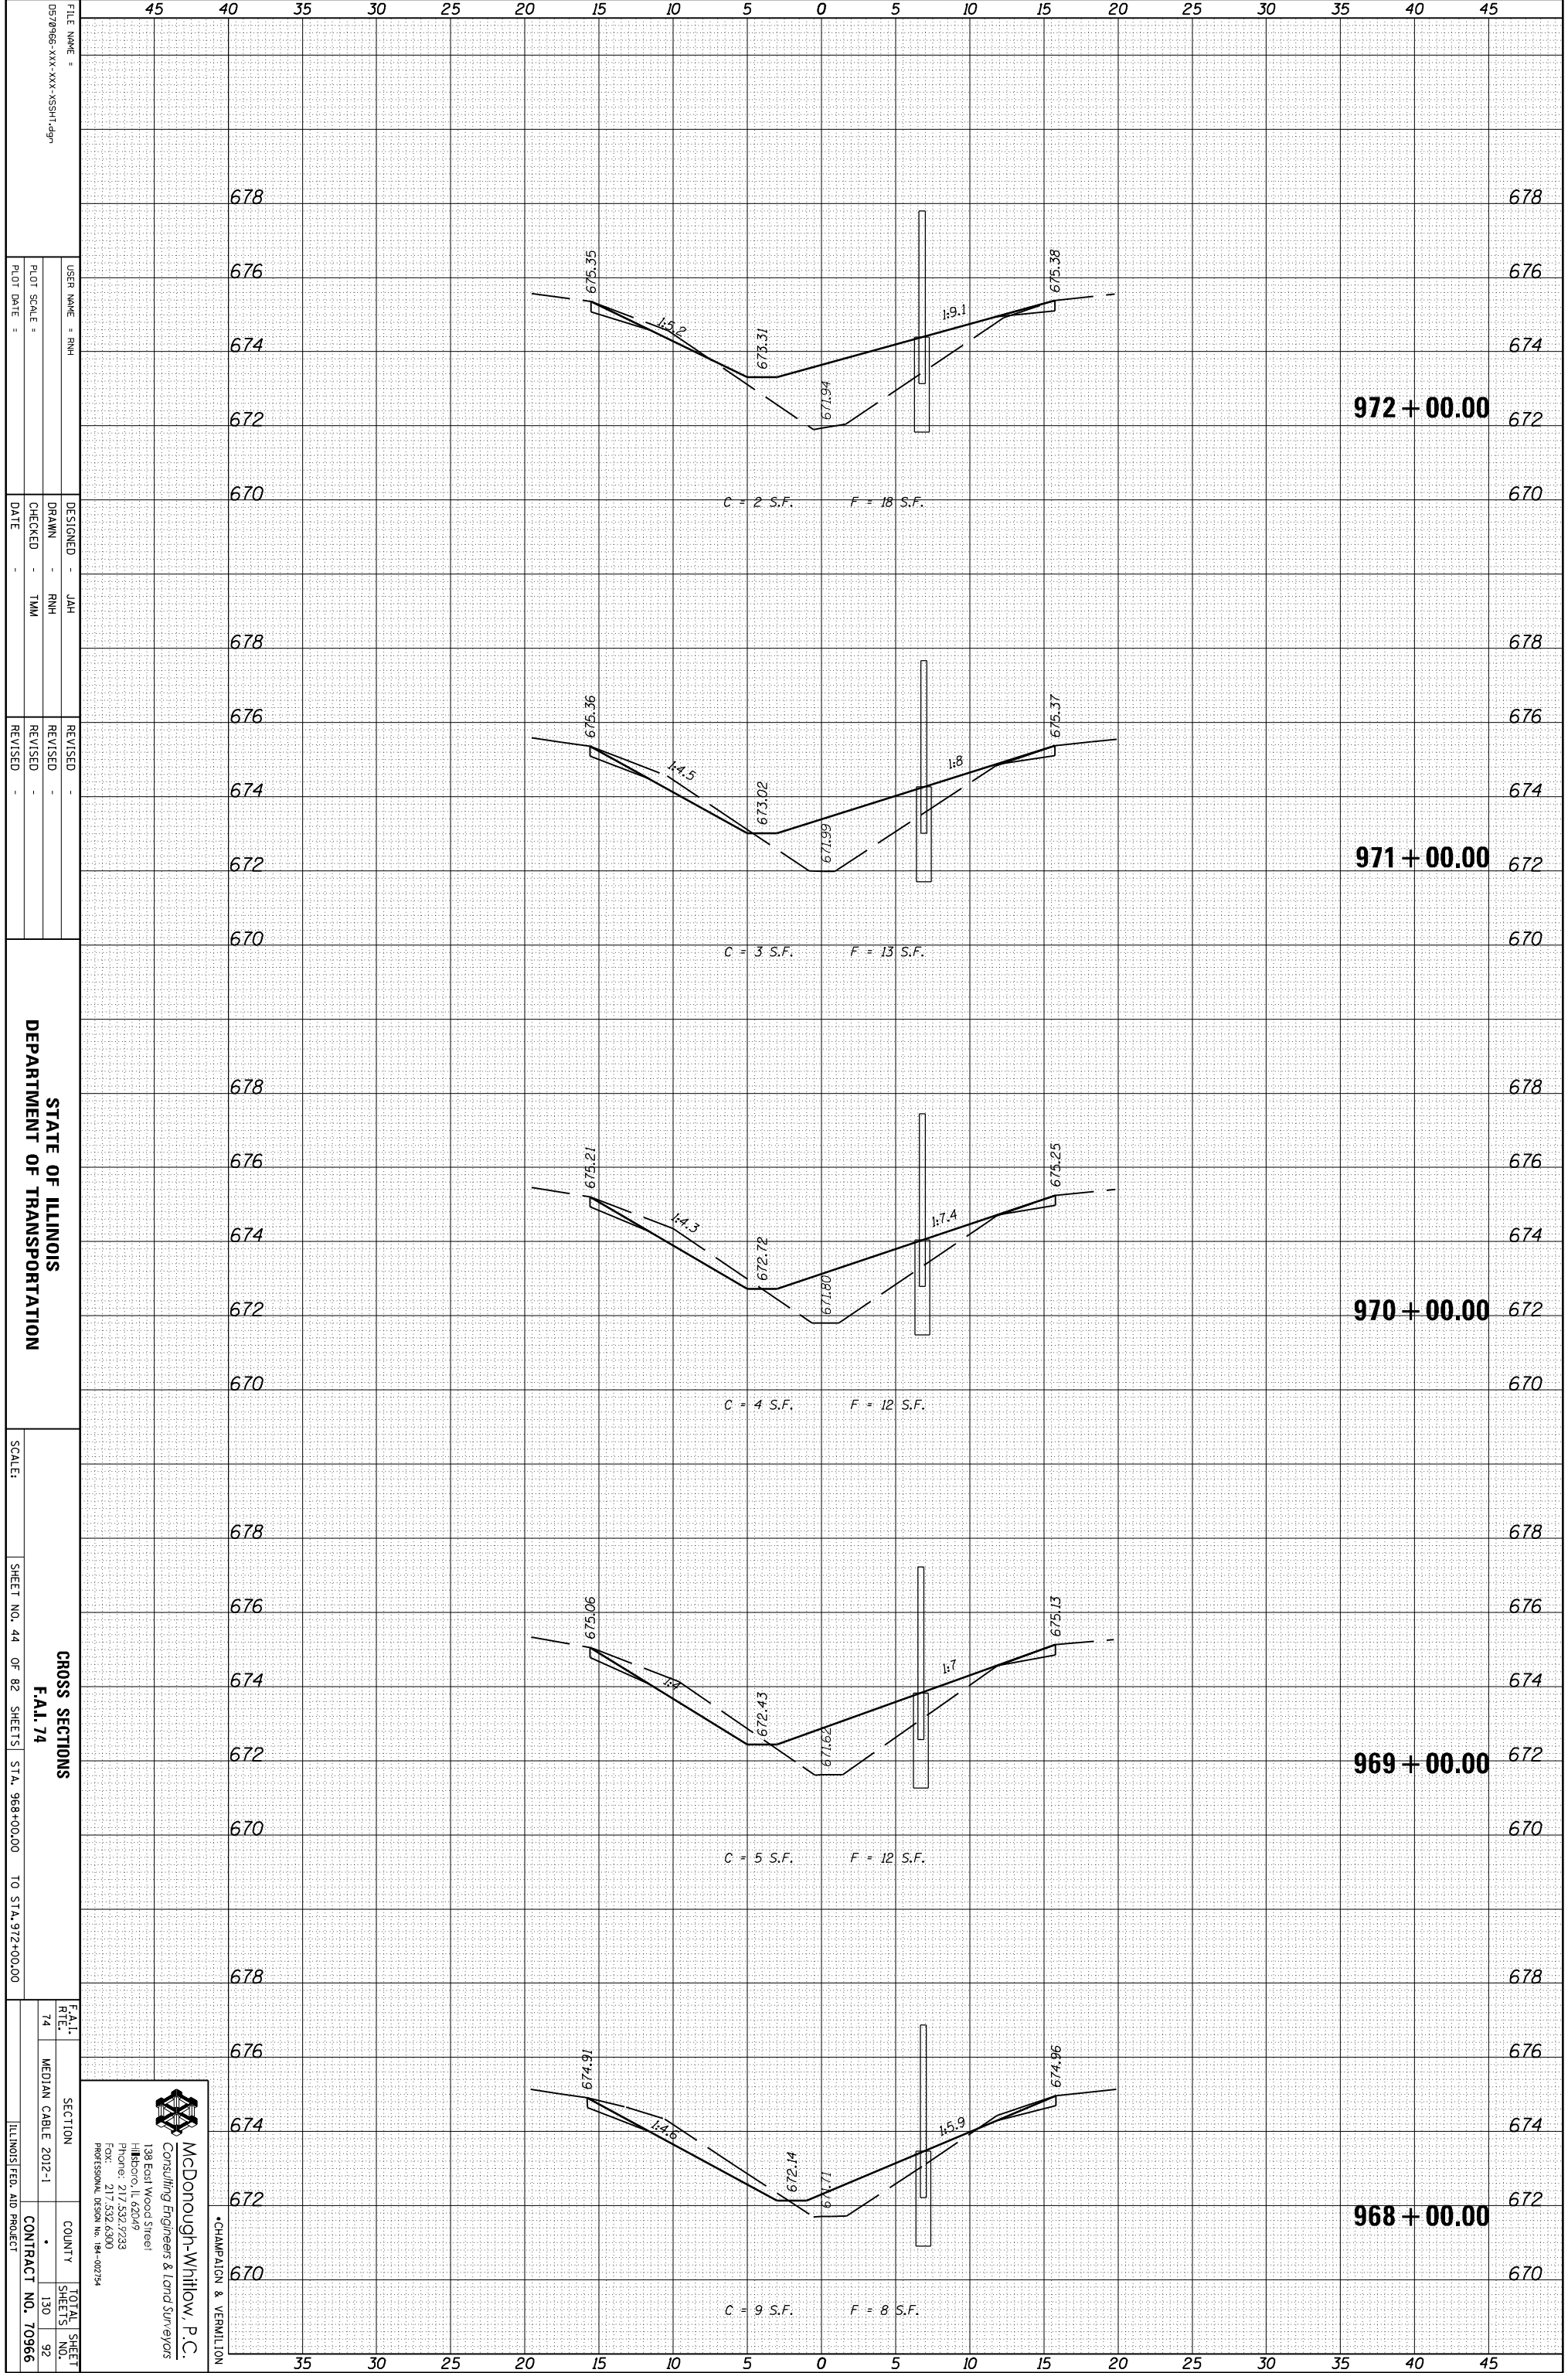

FILE NAME =	057966-XXX-XXX-XXX-SSHT-6P
USER NAME =	RHM
DESIGNED =	JAH
DRAWN =	RHM
CHECKED =	TMM
DATE =	
REVISIONS	
REVISOR	
REVISION	
DATE	

STATE OF ILLINOIS  
DEPARTMENT OF TRANSPORTATION

SCALE: SHEET NO. 44 OF 82 SHEETS STA. 968+00.00 TO STA. 972+00.00

F.A.I. R.T.E.	74	SECTION		COUNTY		TOTAL SHEETS	130
		MEDIAN CABLE	2012-1			SHEETS NO.	92
						CONTRACT NO.	70966
						ILLINOIS FED. AID PROJECT	

**McDonough-Whitlow, P.C.**  
Consulting Engineers & Land Surveyors  
138 East Wood Street  
Hillboro, IL 62549  
Phone: 217.532.7233  
Fax: 217.532.6300  
Professional Design No. 194-002734

CHAMPAIGN & VERNILTON