


ORIGINAL SURVEY	SURVEYED	BY	DATE
NOTE BOOK	PLOTTED		
	TEMPLATE		
	AREAS		
	AREAS CHECKED		

FINAL SURVEY	SURVEYED	BY	DATE
NOTE BOOK	PLOTTED		
	TEMPLATE		
	AREAS		
	AREAS CHECKED		

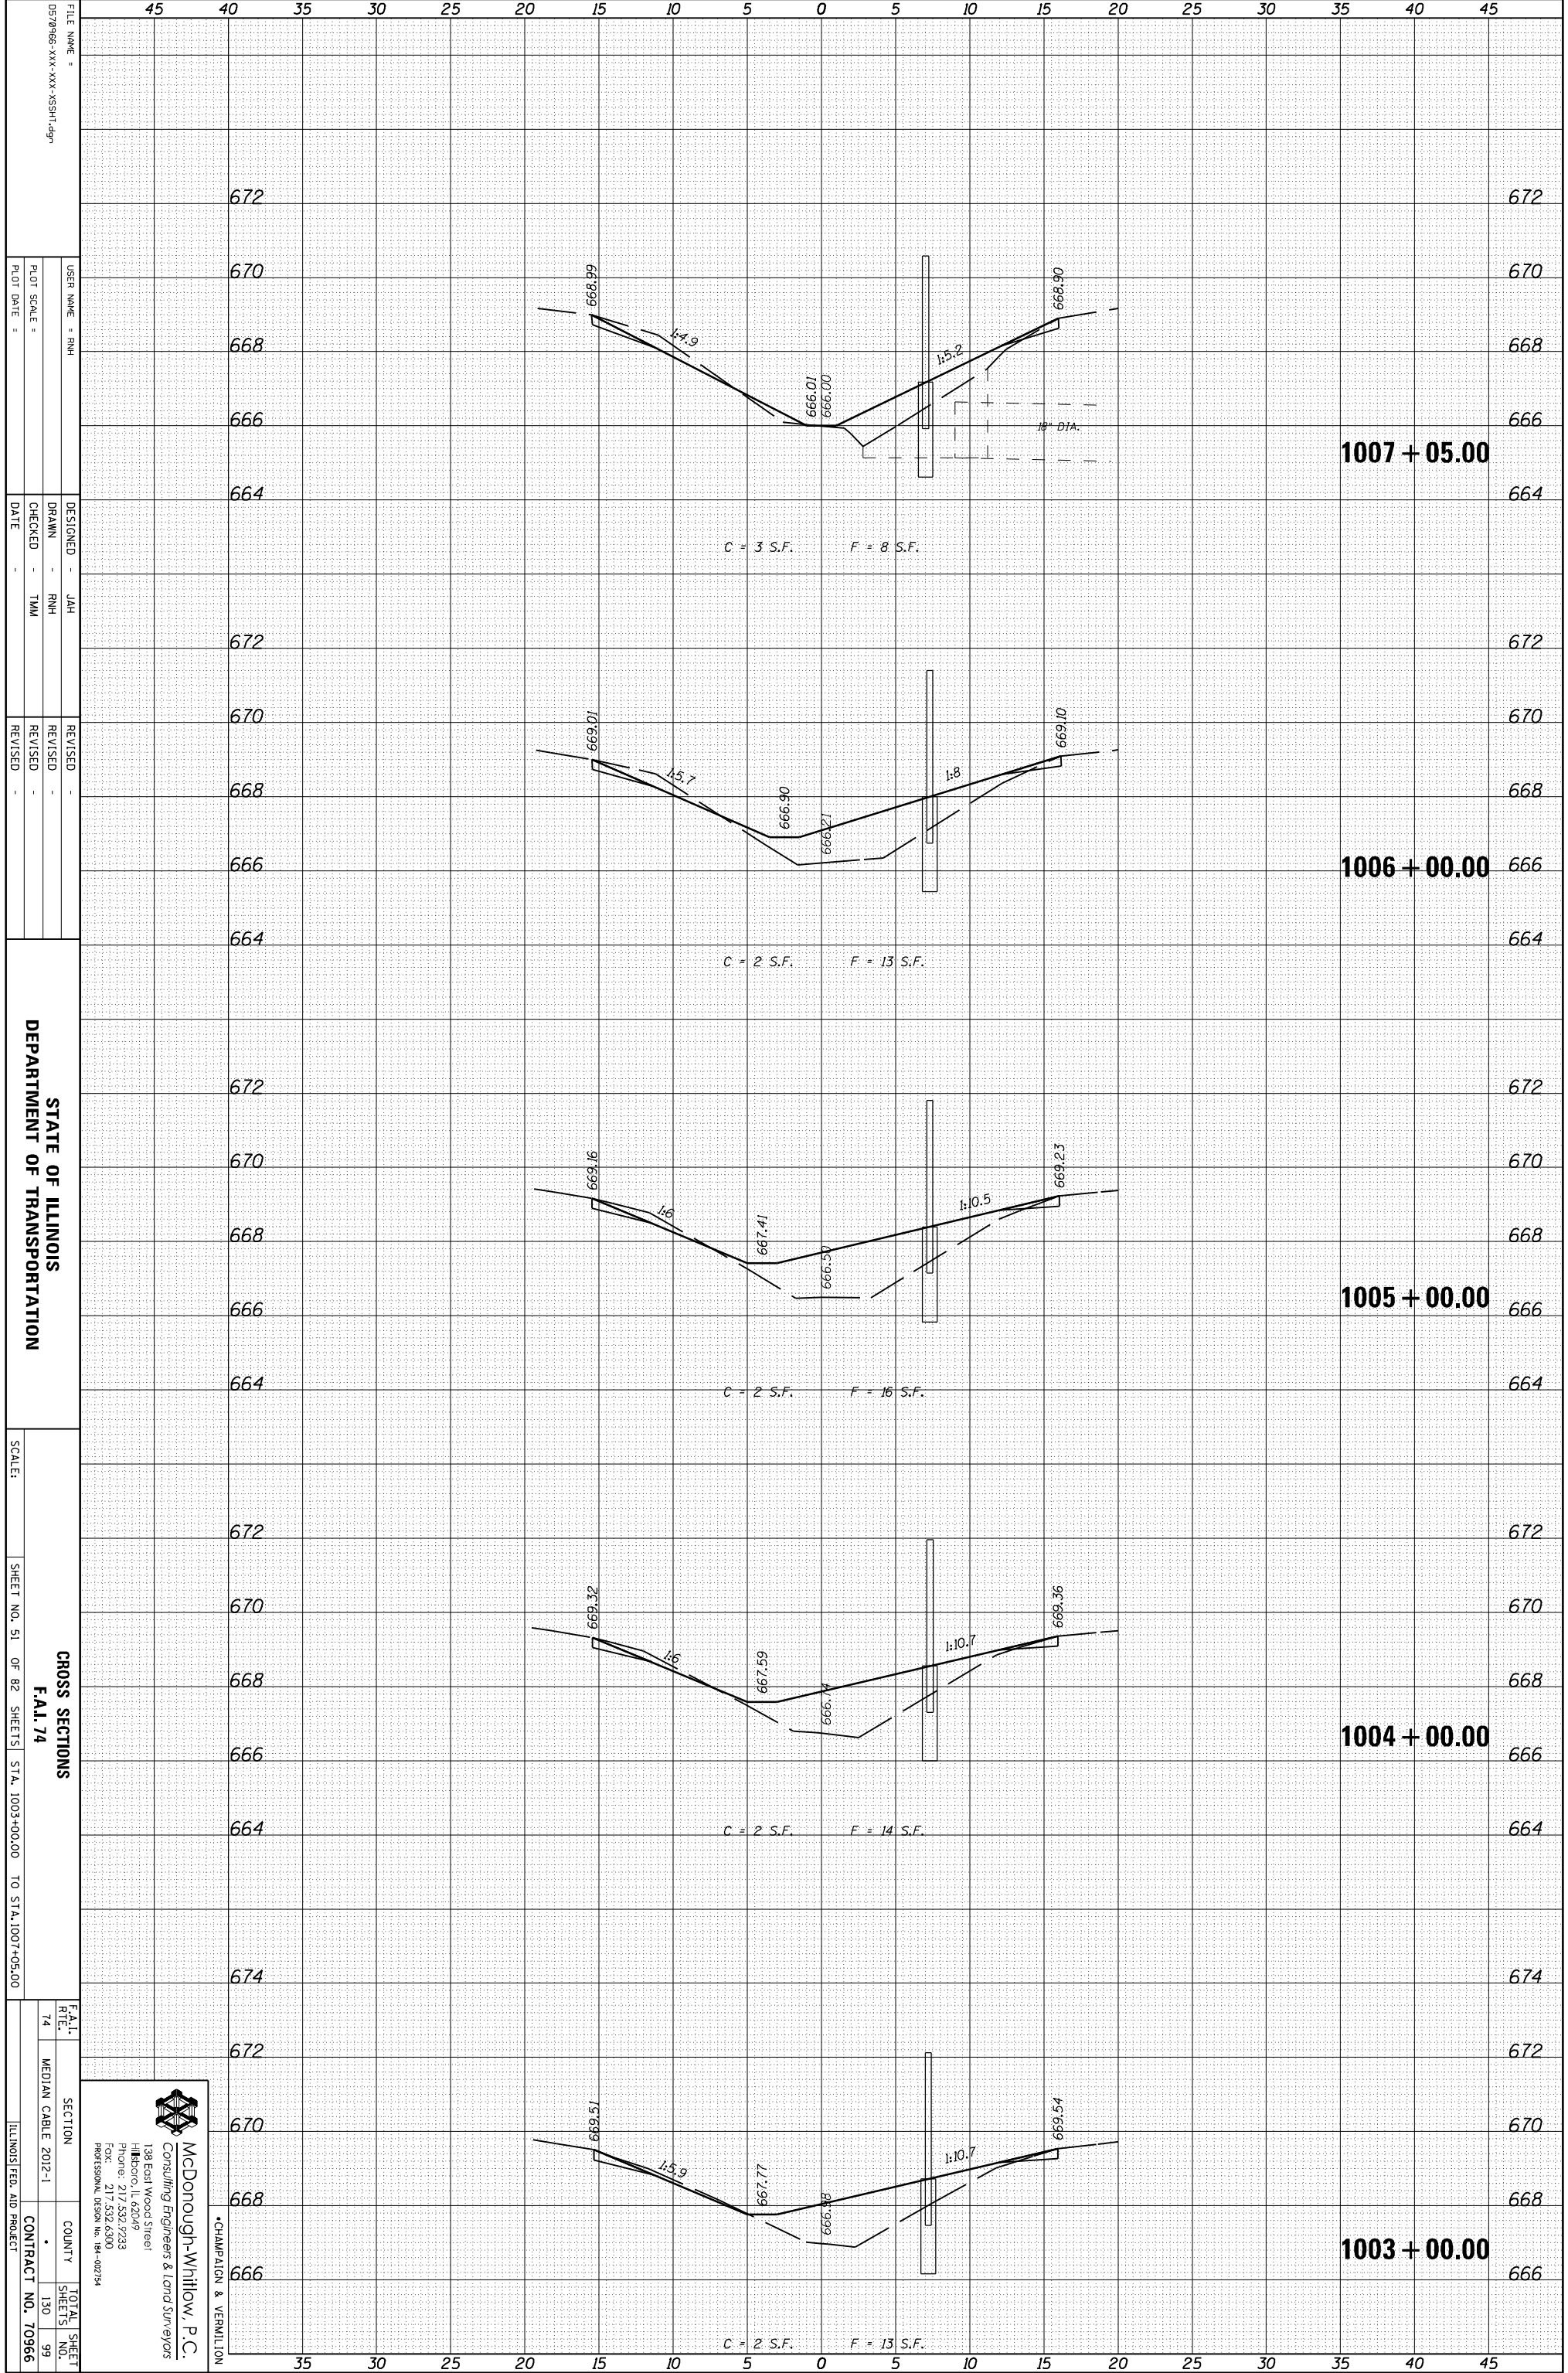

FILE NAME =	057966-XXX-XXX-XXX-SSHT-09
USER NAME =	RHM
DESIGNED =	JAH
DRAWN =	RHM
CHECKED =	TMM
DATE =	
REVISIONS	
REVISION	
REVISION	
REVISION	

STATE OF ILLINOIS
DEPARTMENT OF TRANSPORTATION

CROSS SECTIONS
F.A.I. 74
SHEET NO. 51 OF 82 SHEETS STA. 1003+00.00 TO STA. 1007+05.00

F.A.I. R.T.E.	74	SECTION		TOTAL SHEETS	130
MEDIAN CABLE	2012-1	COUNTY		SHEETS NO.	99
ILLINOIS FED. AID PROJECT		CONTRACT NO.	70966		

McDonough-Whitlow, P.C.
Consulting Engineers & Land Surveyors
198 East Wood Street
Hickory, IL 62549
Phone: 217.532.7233
Fax: 217.532.6300
PROFESSIONAL DESIGN NO. 194-002734

CHAMPAIGN & VERNILION