


ORIGINAL SURVEY	SURVEYED	BY	DATE
NOTE BOOK	PLOTTED		
	TEMPLATE		
	AREAS		
	CHECKED		

FINAL SURVEY	SURVEYED	BY	DATE
NOTE BOOK	PLOTTED		
	TEMPLATE		
	AREAS		
	CHECKED		

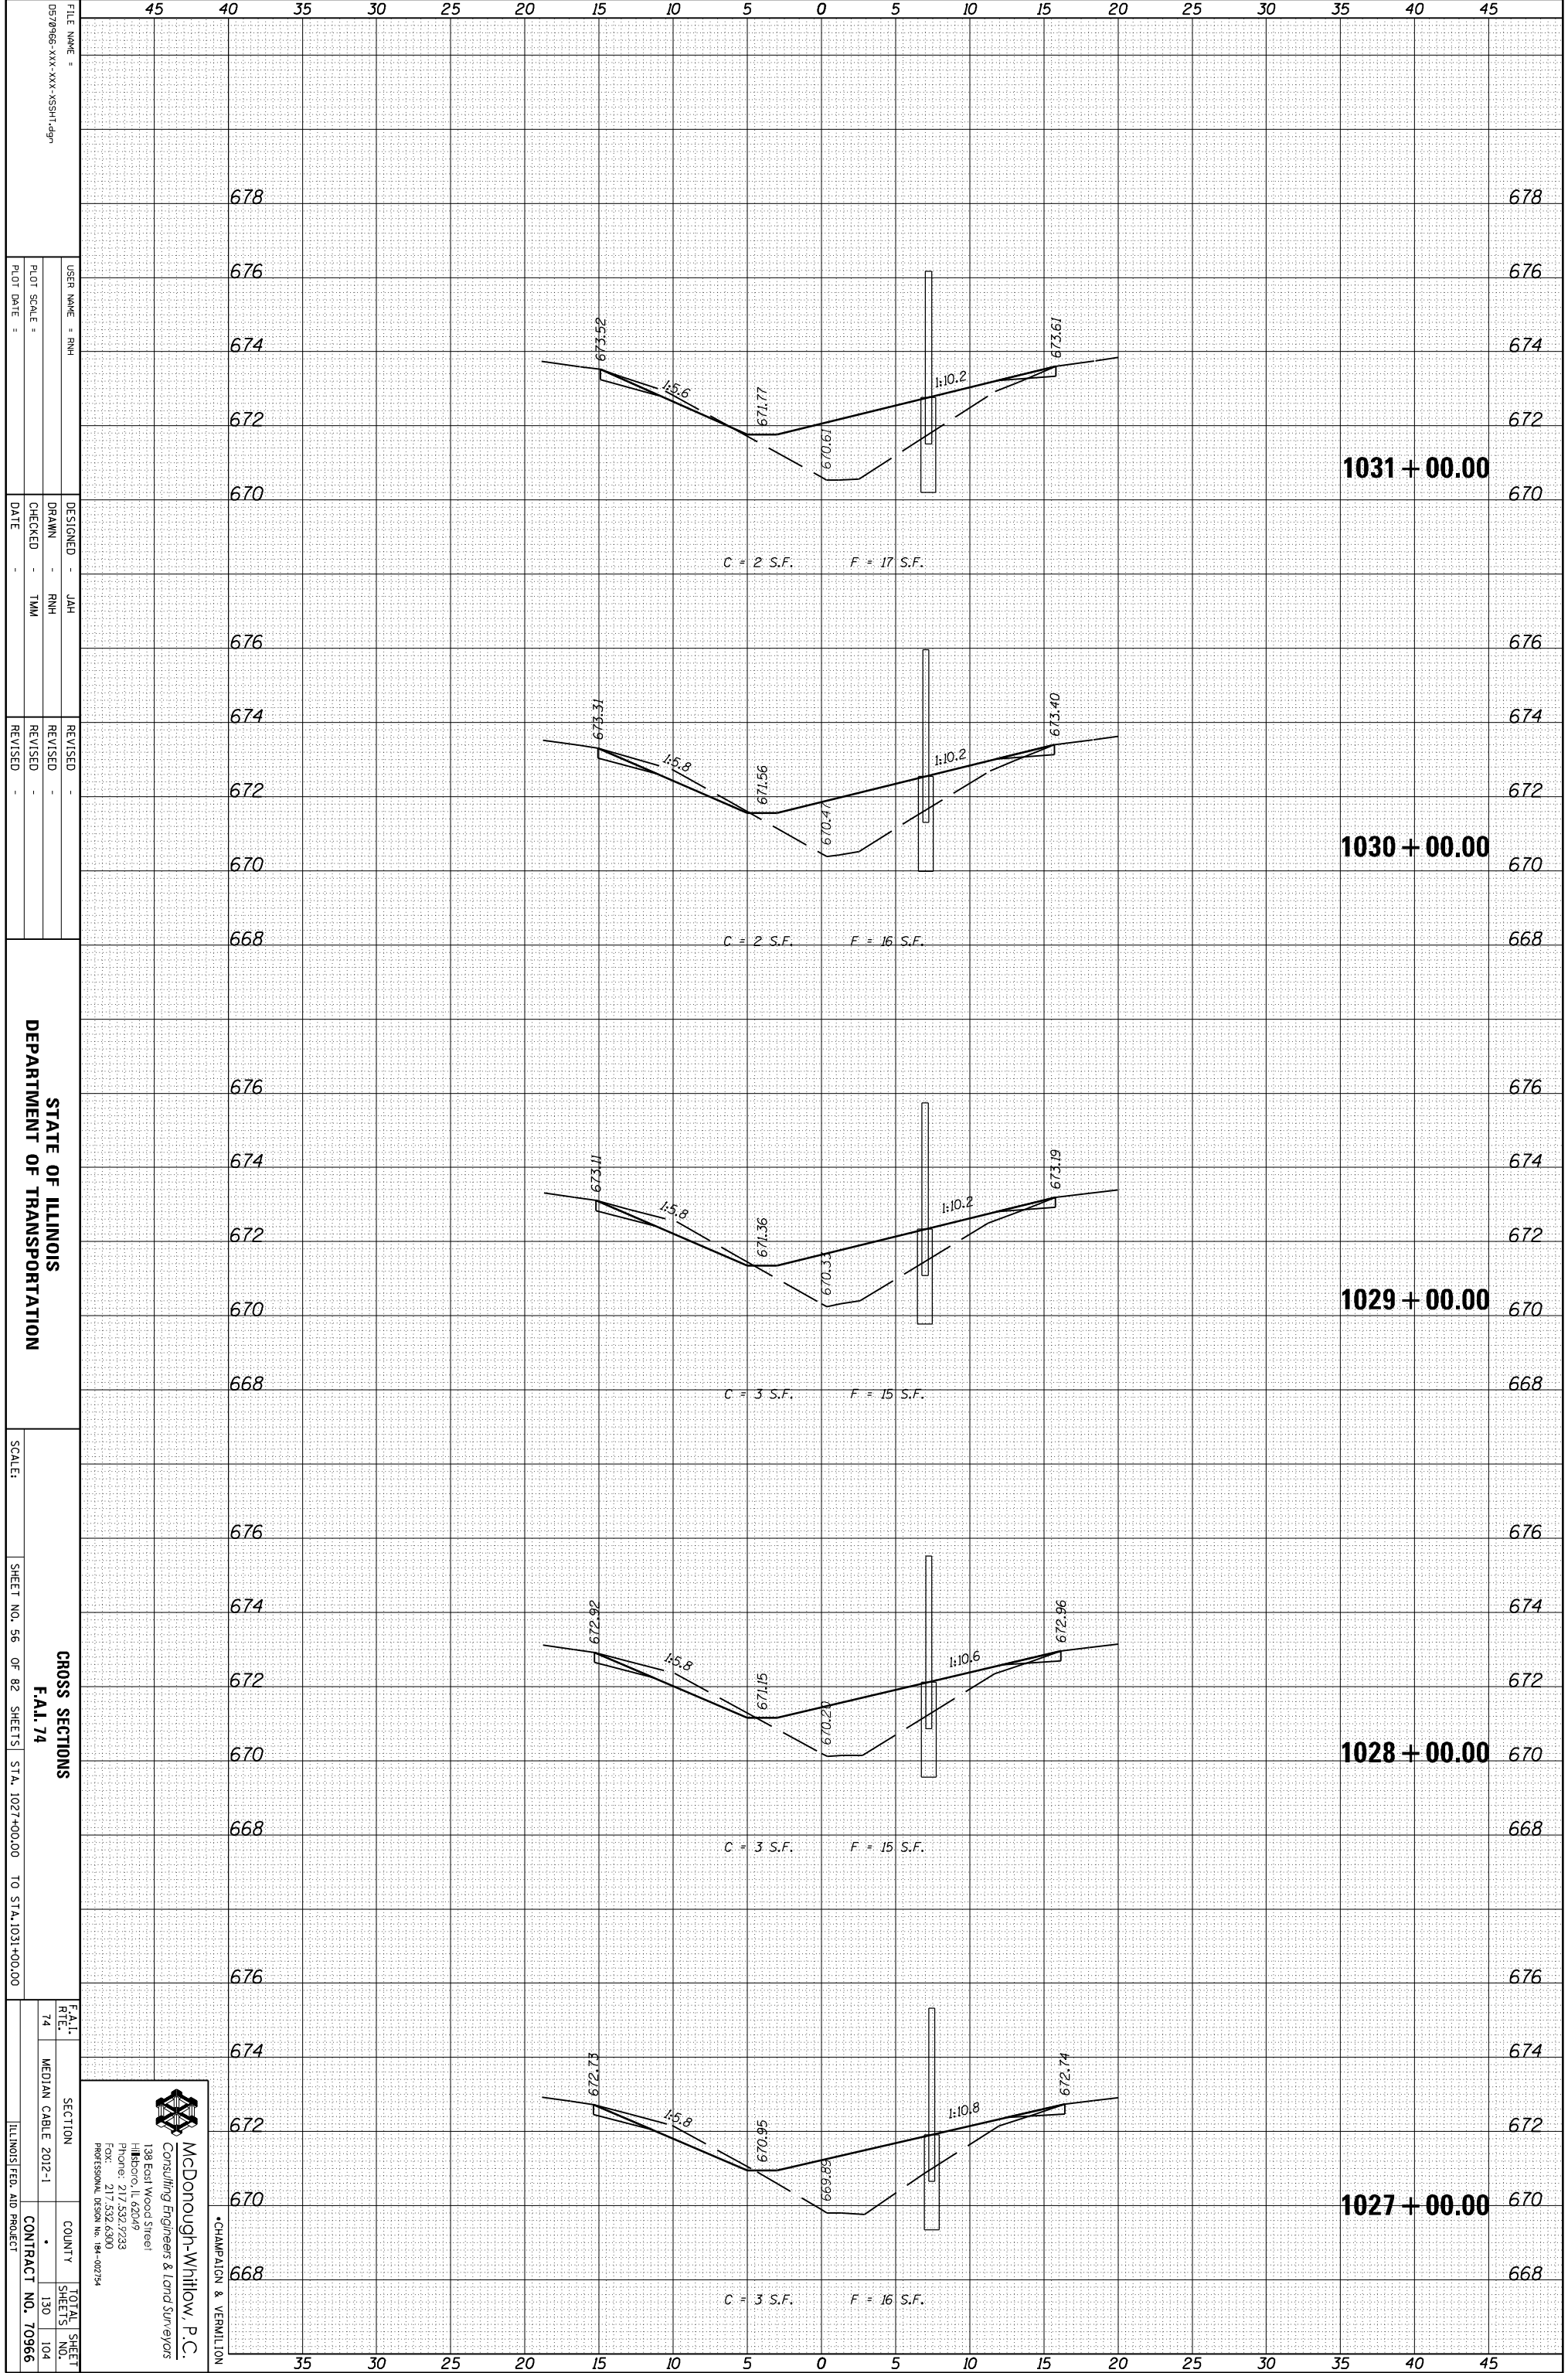

FILE NAME =	DESIGNED -	DATE
0570966-XXX-XXX-XXX-SSHT-69	JAH	
USER NAME = RHM	DRAWN -	DATE
	RHM	
PLLOT SCALE =	CHECKED -	DATE
	TMM	
PLLOT DATE =	REVISID -	DATE

STATE OF ILLINOIS  
DEPARTMENT OF TRANSPORTATION

SCALE: SHEET NO. 56 OF 82 SHEETS STA. 1027+00.00 TO STA. 1031+00.00

F.A.I. R.T.E. 74	SECTION	COUNTY	TOTAL SHEETS 130
	MEDIAN CABLE 2012-1		NO. 104
			CONTRACT NO. 70966
			ILLINOIS FED. AID PROJECT

**McDonough-Whitlow, P.C.**  
Consulting Engineers & Land Surveyors  
138 East Wood Street  
Hickory, IL 62549  
Phone: 217.532.7233  
Fax: 217.532.6300  
PROFESSIONAL DESIGN NO. 194-00734

CHAMPAIGN & VERNILION