


ORIGINAL SURVEY	SURVEYED	BY	DATE
NOTE BOOK	PLOTTED		
	TEMPLATE		
	AREAS		
	AREAS CHECKED		

FINAL SURVEY	SURVEYED	BY	DATE
NOTE BOOK	PLOTTED		
	TEMPLATE		
	AREAS		
	AREAS CHECKED		

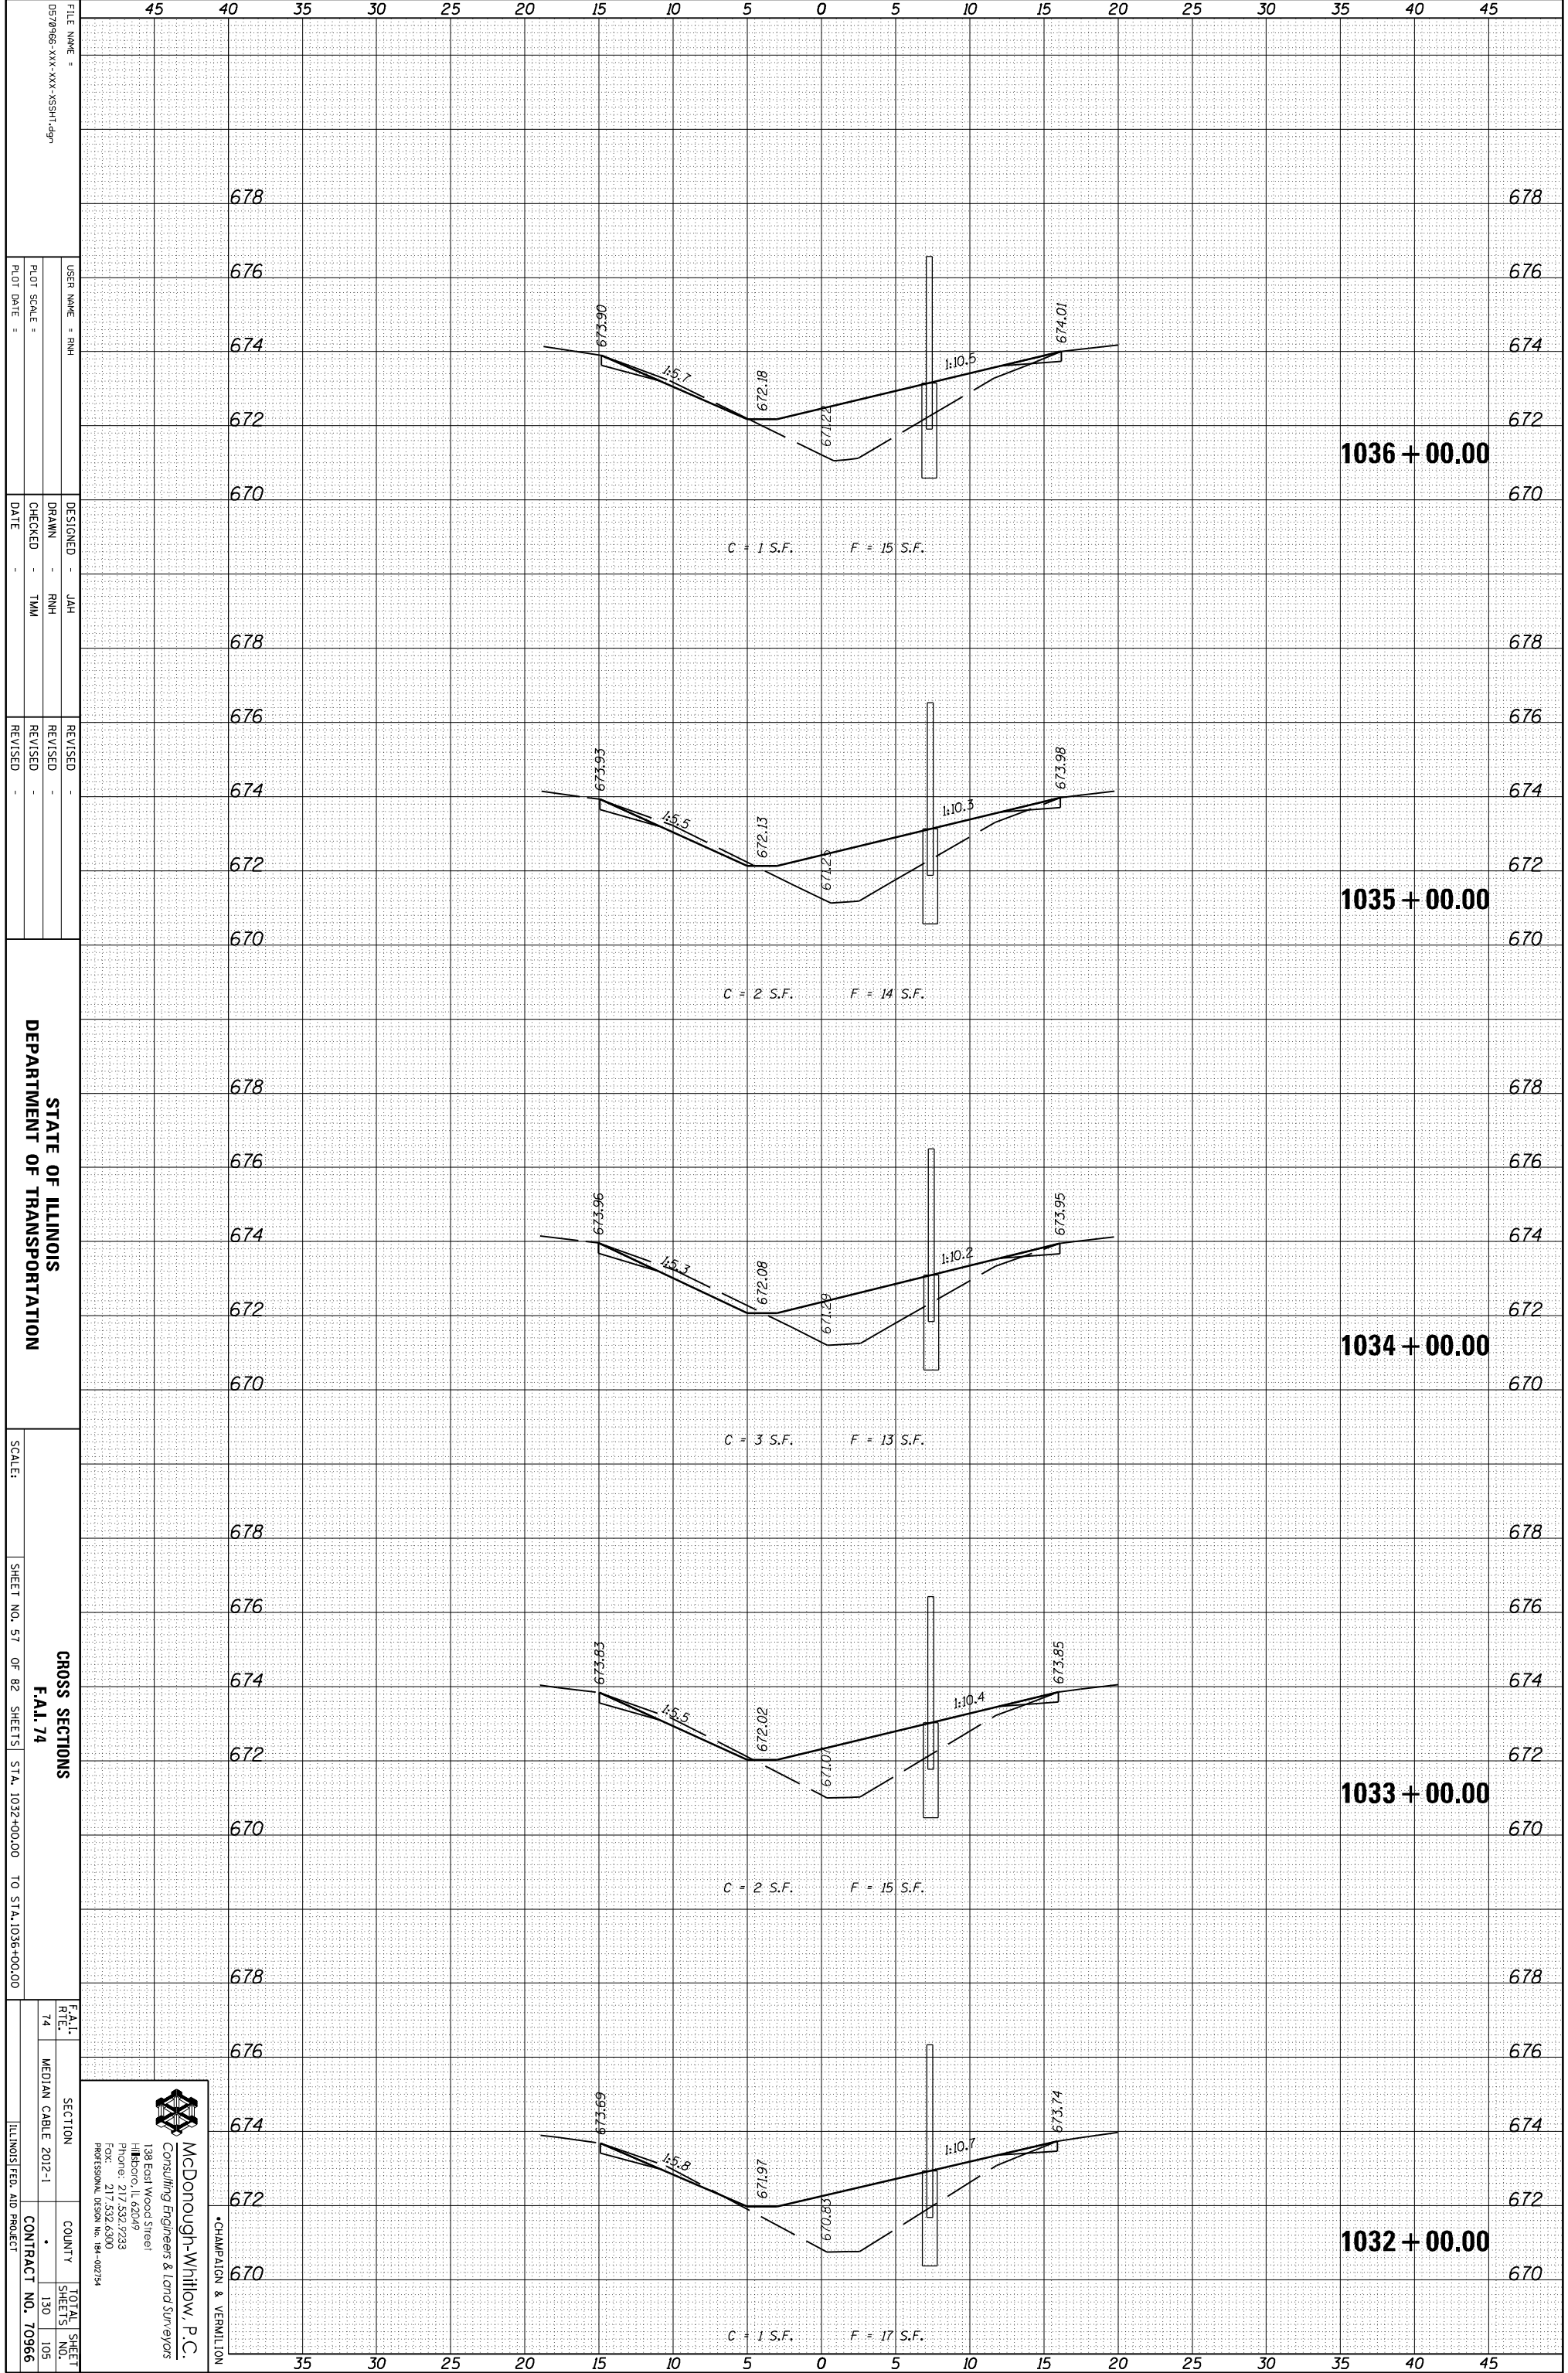

FILE NAME =	0570966-XXX-XXX-XXX-SSHT-09
USER NAME =	RHM
DESIGNED =	JAH
DRAWN =	RHM
CHECKED =	TMM
DATE =	
REVISIONS	
REVISION	
REVISION	
REVISION	

STATE OF ILLINOIS  
DEPARTMENT OF TRANSPORTATION

SCALE: SHEET NO. 57 OF 82 SHEETS STA. 1032+00.00 TO STA. 1036+00.00

SECTION	COUNTY	TOTAL SHEETS
F.A.I. 74		130
MEDIAN CABLE 2012-1		105
CONTRACT NO. 70966		

**McDonough-Whitlow, P.C.**  
Consulting Engineers & Land Surveyors  
138 East Wood Street  
Hickory, IL 62549  
Phone: 217.532.7233  
Fax: 217.532.6300  
Professional Design No. 194-00734

CHAMPAIGN & VERNILTON