


ORIGINAL SURVEY	SURVEYED	BY	DATE
NOTE BOOK	PLOTTED		
	TEMPLATE		
	AREAS		
	AREAS CHECKED		

FINAL SURVEY	SURVEYED	BY	DATE
NOTE BOOK	PLOTTED		
	TEMPLATE		
	AREAS		
	AREAS CHECKED		

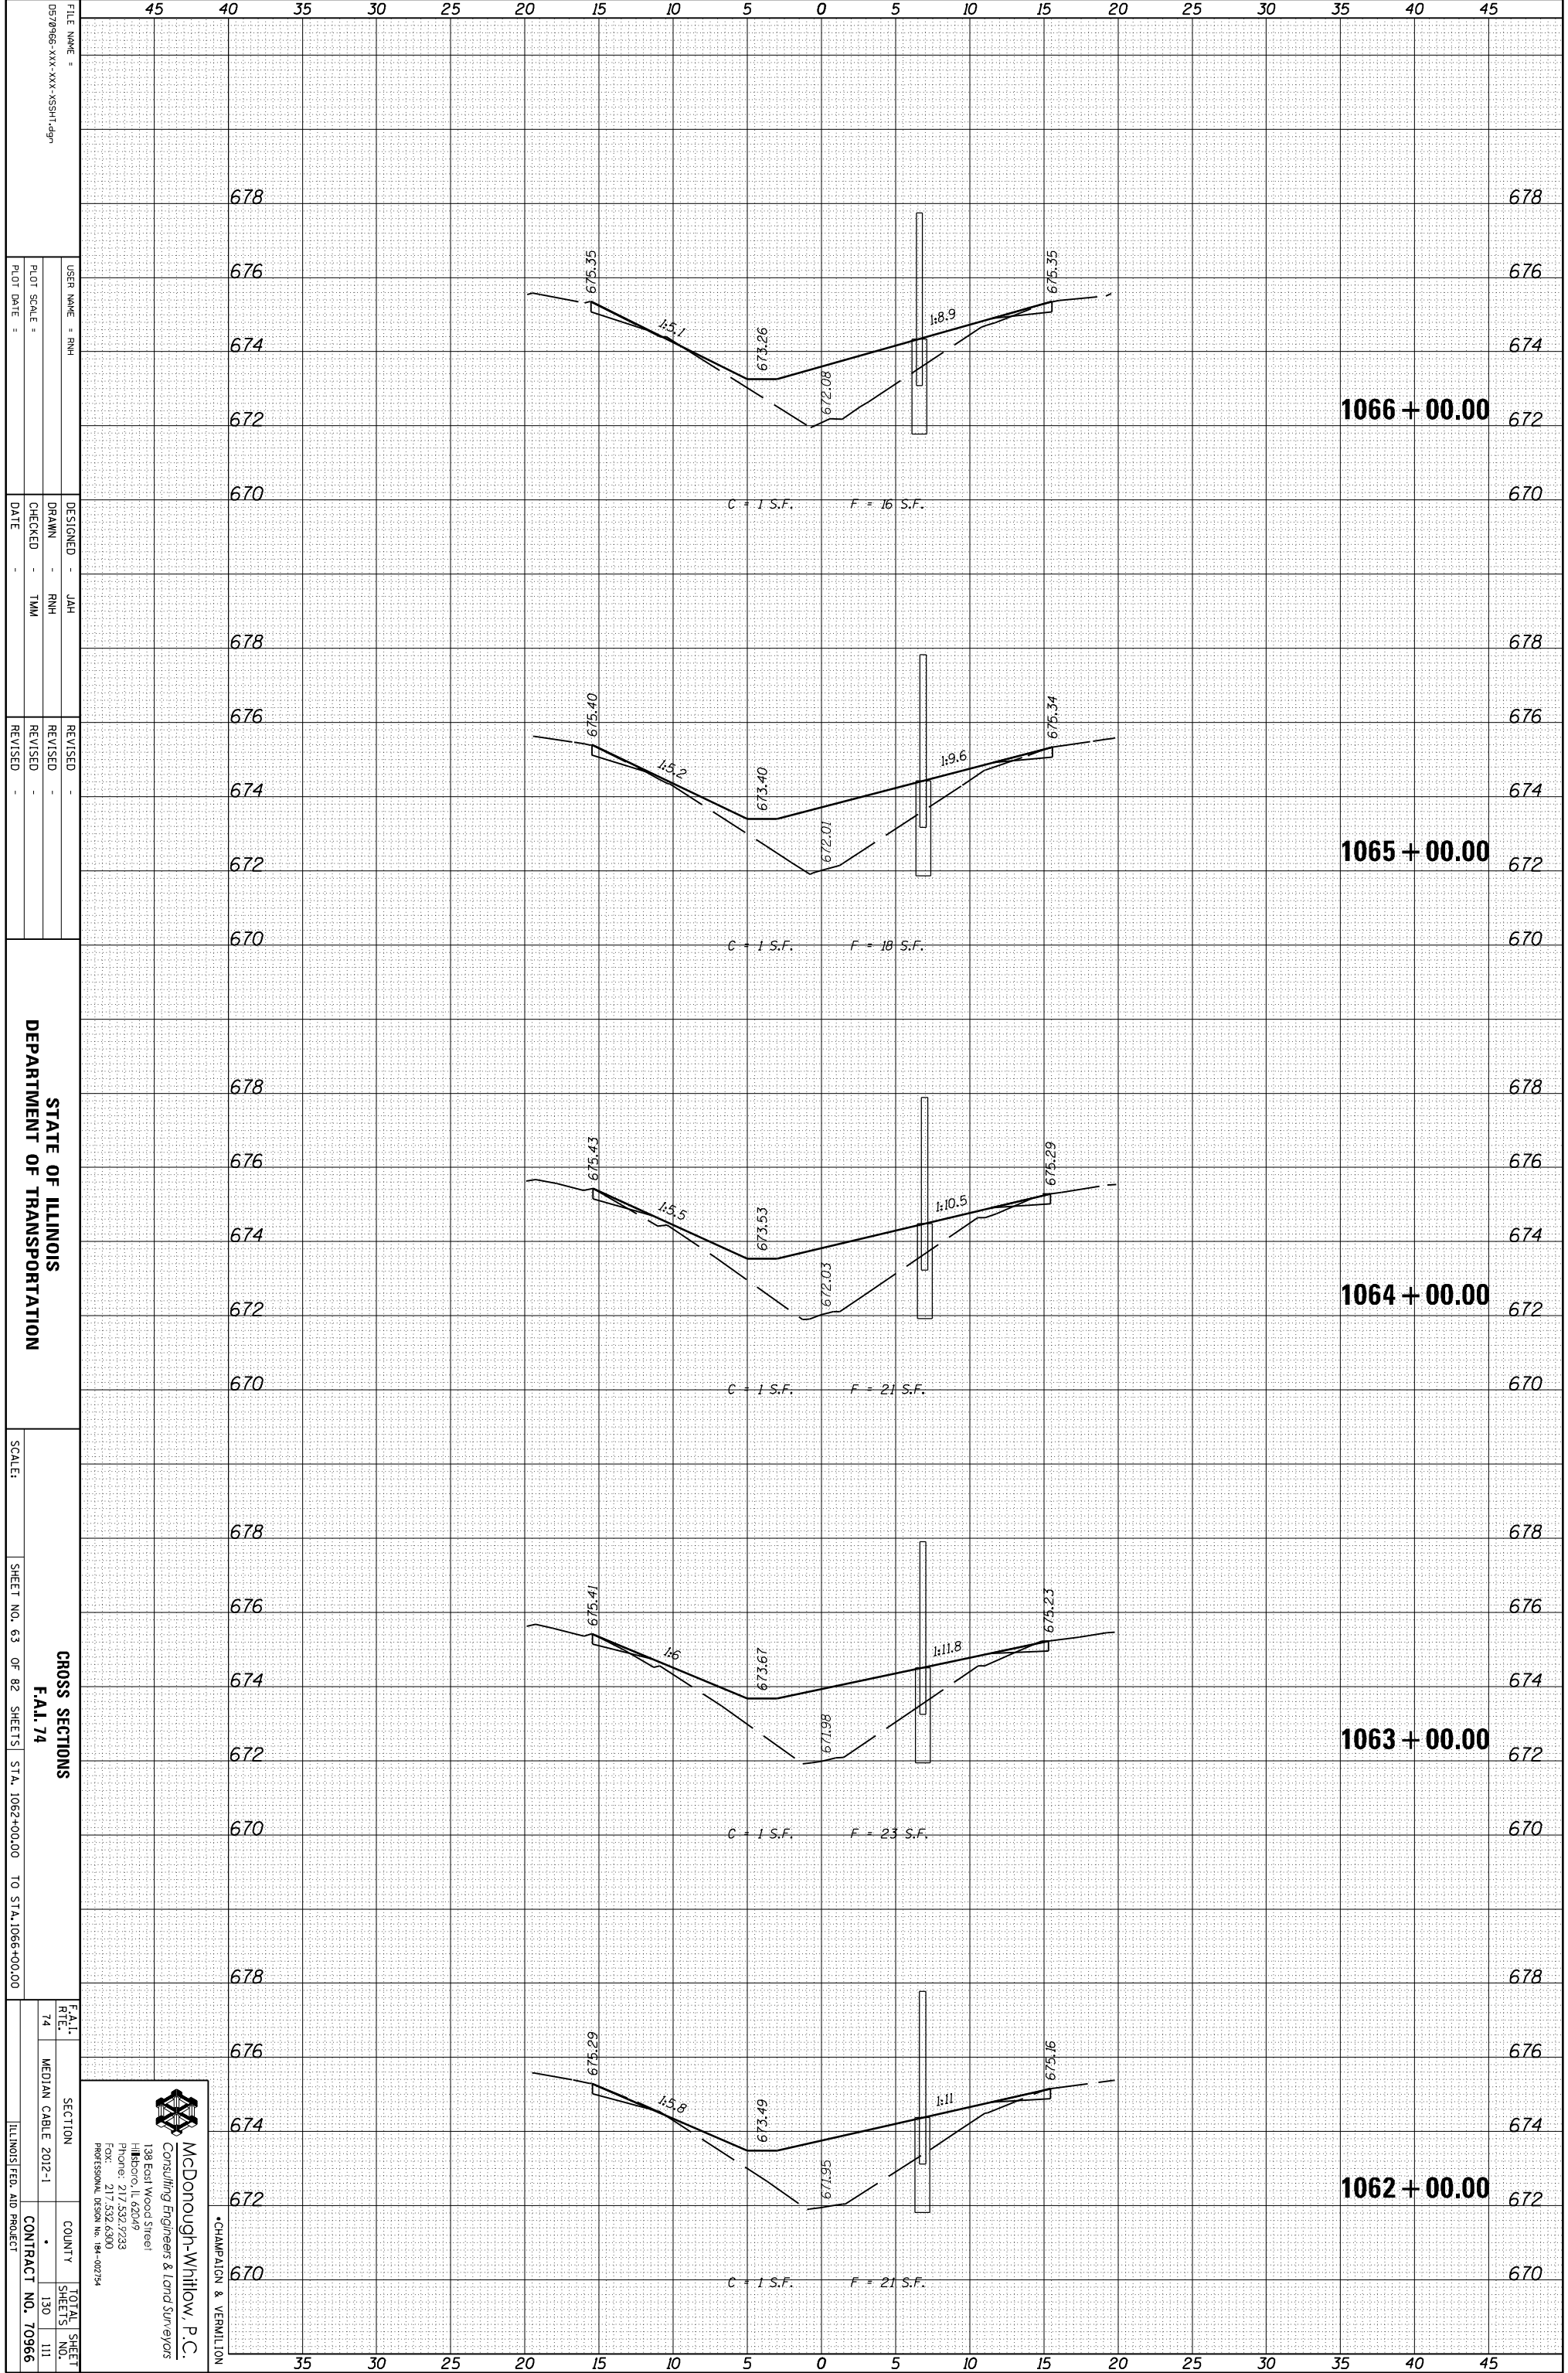

FILE NAME =	0578966-XXX-XXX-XXX-SSHT-4P
USER NAME =	RHM
DESIGNED =	JAH
DRAWN =	RHM
CHECKED =	TMM
DATE =	
REVISIONS	
REVISOR	
REVISION	
DATE	

STATE OF ILLINOIS
DEPARTMENT OF TRANSPORTATION

SCALE:
SHEET NO. 63 OF 82 SHEETS STA. 1062+00.00 TO STA. 1066+00.00

F.A.I. R.T.E.	74	SECTION		TOTAL SHEETS	130
		MEDIAN CABLE	2012-1	SHEETS NO.	111
		COUNTY		CONTRACT NO.	70966
		ILLINOIS FED. AID PROJECT			

McDonough-Whitlow, P.C.
Consulting Engineers & Land Surveyors
138 East Wood Street
Hickory, IL 62549
Phone: 217.532.7233
Fax: 217.532.6300
PROFESSIONAL DESIGN NO. 194-00734

CHAMPAIGN & VERNILION