


ORIGINAL SURVEY	SURVEYED	BY	DATE
NOTE BOOK	PLOTTED		
	TEMPLATE		
	AREAS		
	AREAS CHECKED		

FINAL SURVEY	SURVEYED	BY	DATE
NOTE BOOK	PLOTTED		
	TEMPLATE		
	AREAS		
	AREAS CHECKED		

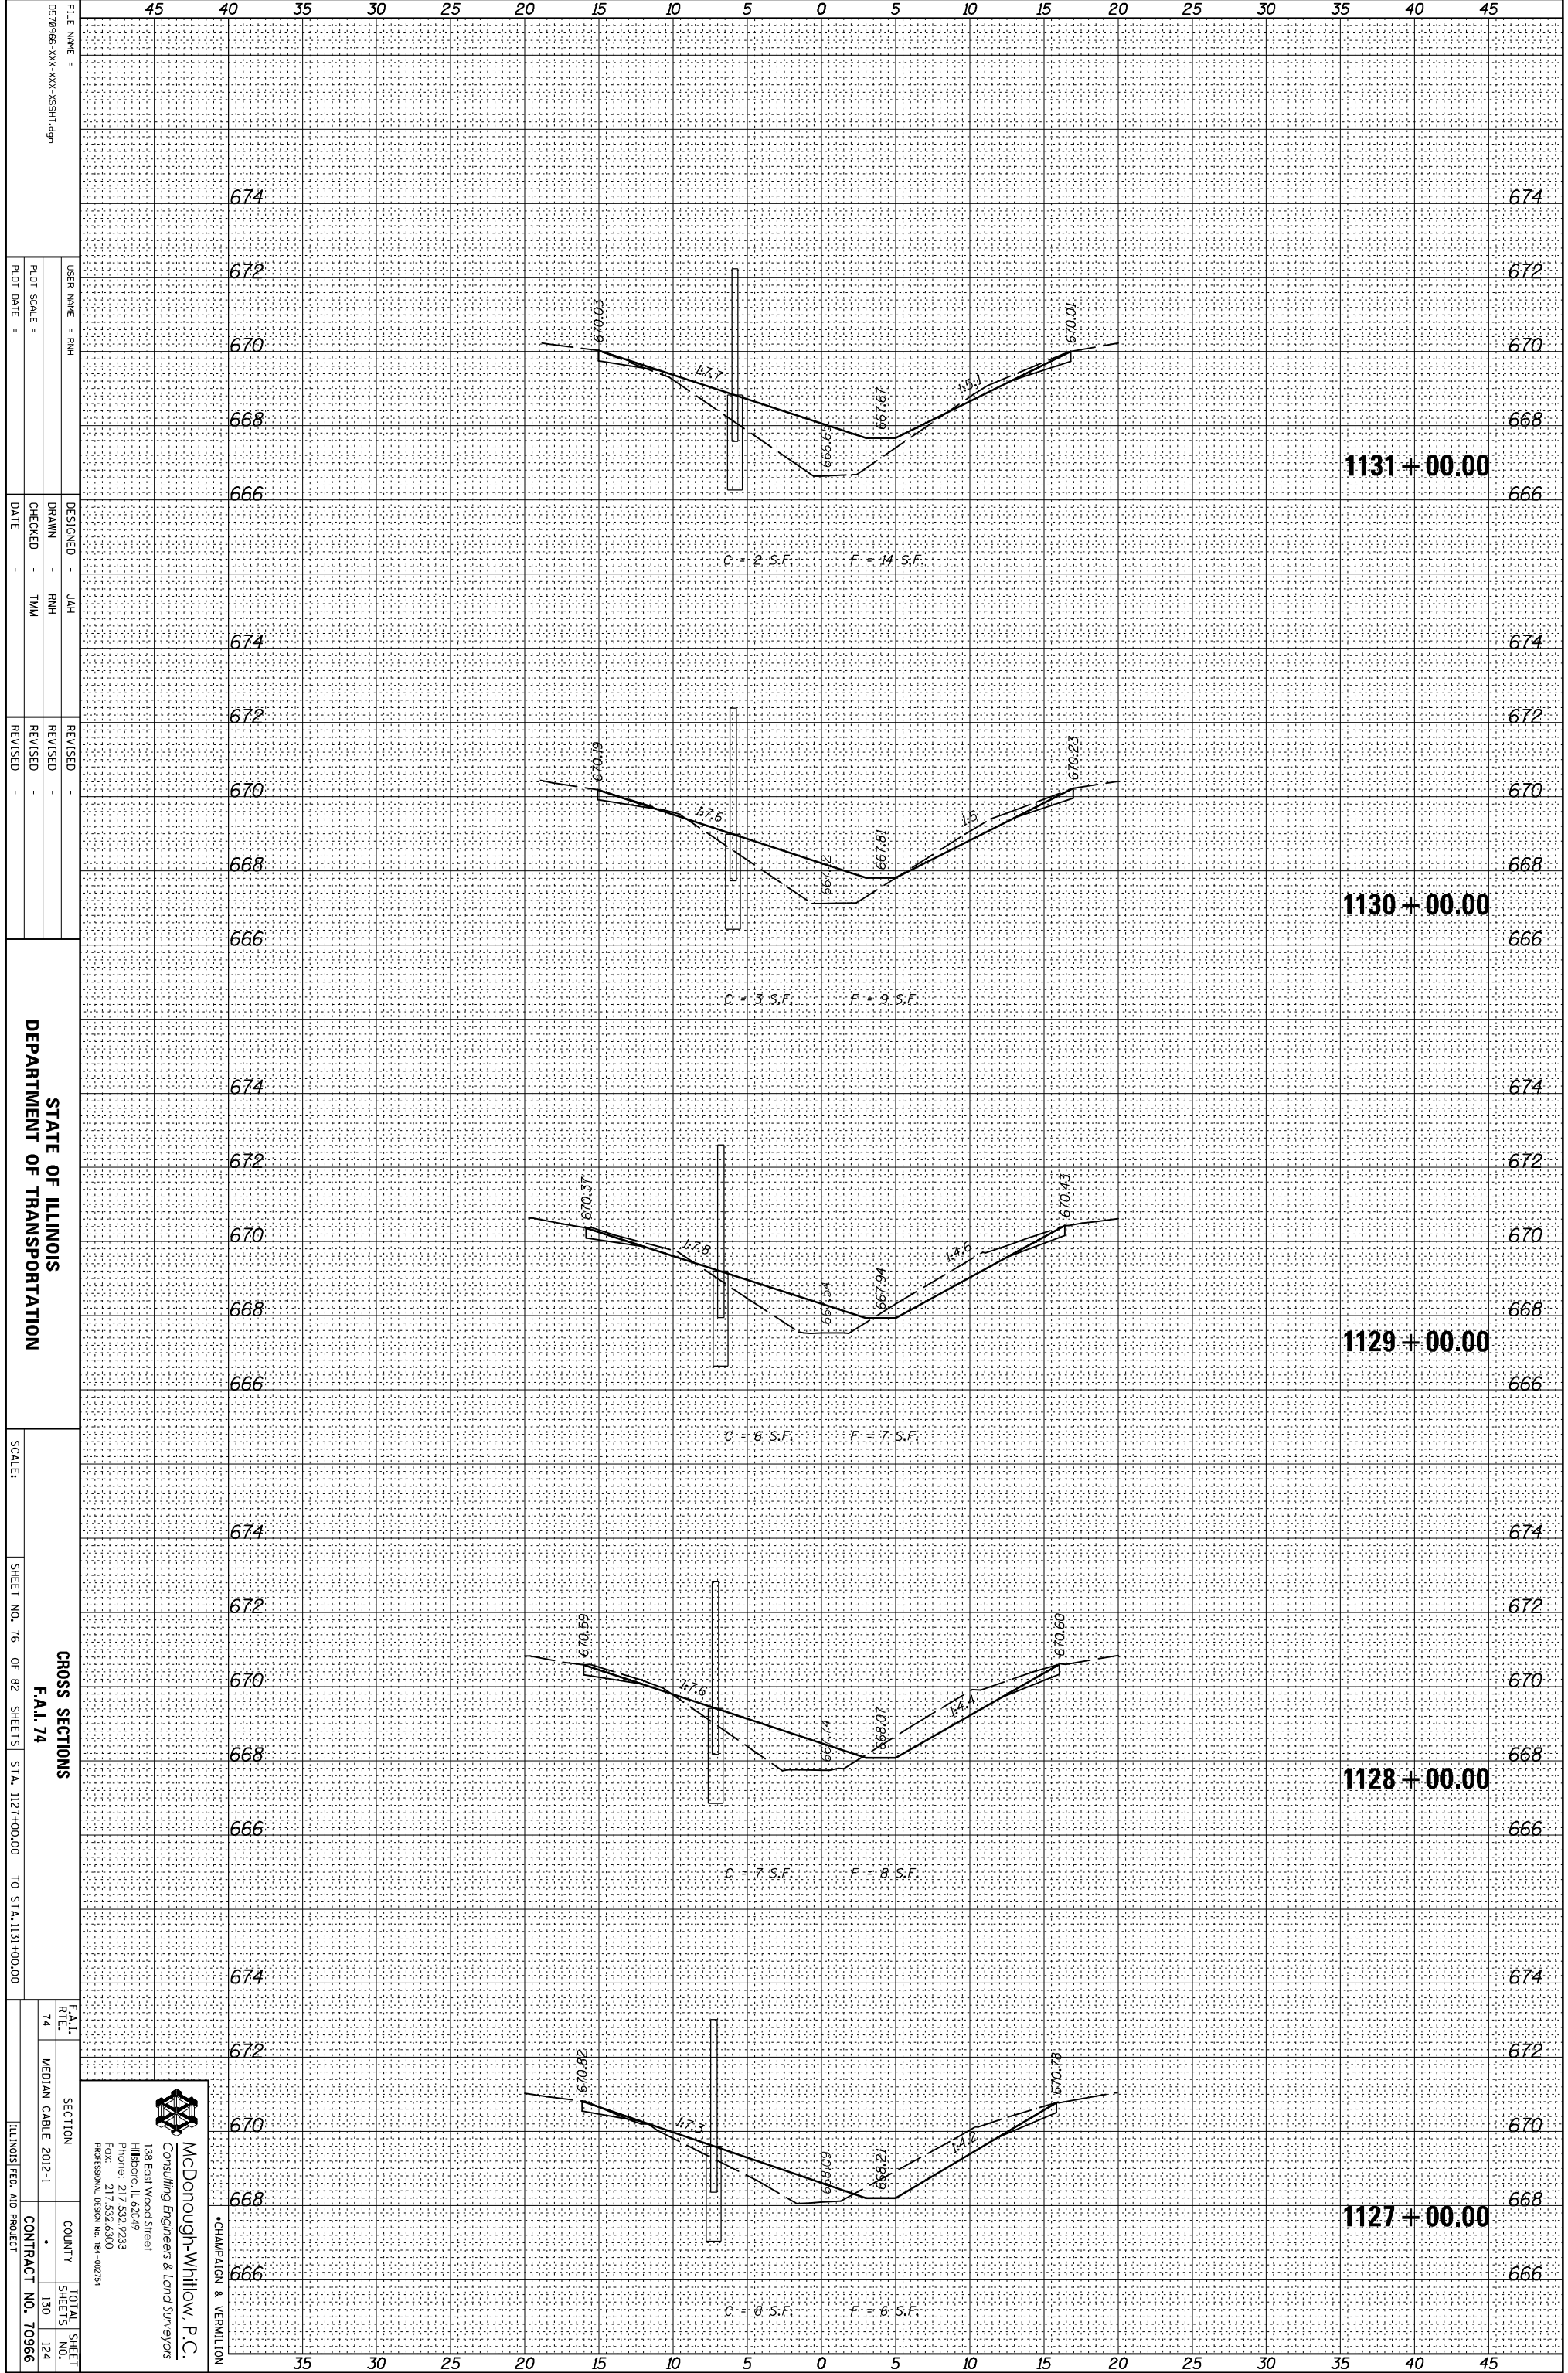

FILE NAME =	DESIGNED =
05/27/96-XXX-XXX-XXX-SSHT-49	JAH
USER NAME = RHM	DRAWN = RHM
PLLOT SCALE =	CHECKED = TMM
PLLOT DATE =	DATE =
	REVISID =
	REVISID =
	REVISID =

STATE OF ILLINOIS
DEPARTMENT OF TRANSPORTATION

SCALE: SHEET NO. 76 OF 82 SHEETS STA. 1127+00.00 TO STA. 1131+00.00

CROSS SECTIONS	F.A.I. SECTION
F.A.I. 74	74
	MEDIAN CABLE 2012-1
	COUNTY
	TOTAL SHEET NO. 130
	SHEETS NO. 124
	CONTRACT NO. 70966
	ILLINOIS FED. AID PROJECT

McDonough-Whitlow P.C.
Consulting Engineers & Land Surveyors
138 East Wood Street
Hickory, IL 62549
Phone: 217.532.7233
Fax: 217.532.6300
PROFESSIONAL DESIGN NO. 194-00734

CHAMPAIGN & VERNILTON