


ORIGINAL SURVEY	SURVEYED	BY	DATE
NOTE BOOK	PLOTTED		
	TEMPLATE		
	AREAS		
	AREAS CHECKED		

FINAL SURVEY	SURVEYED	BY	DATE
NOTE BOOK	PLOTTED		
	TEMPLATE		
	AREAS		
	AREAS CHECKED		

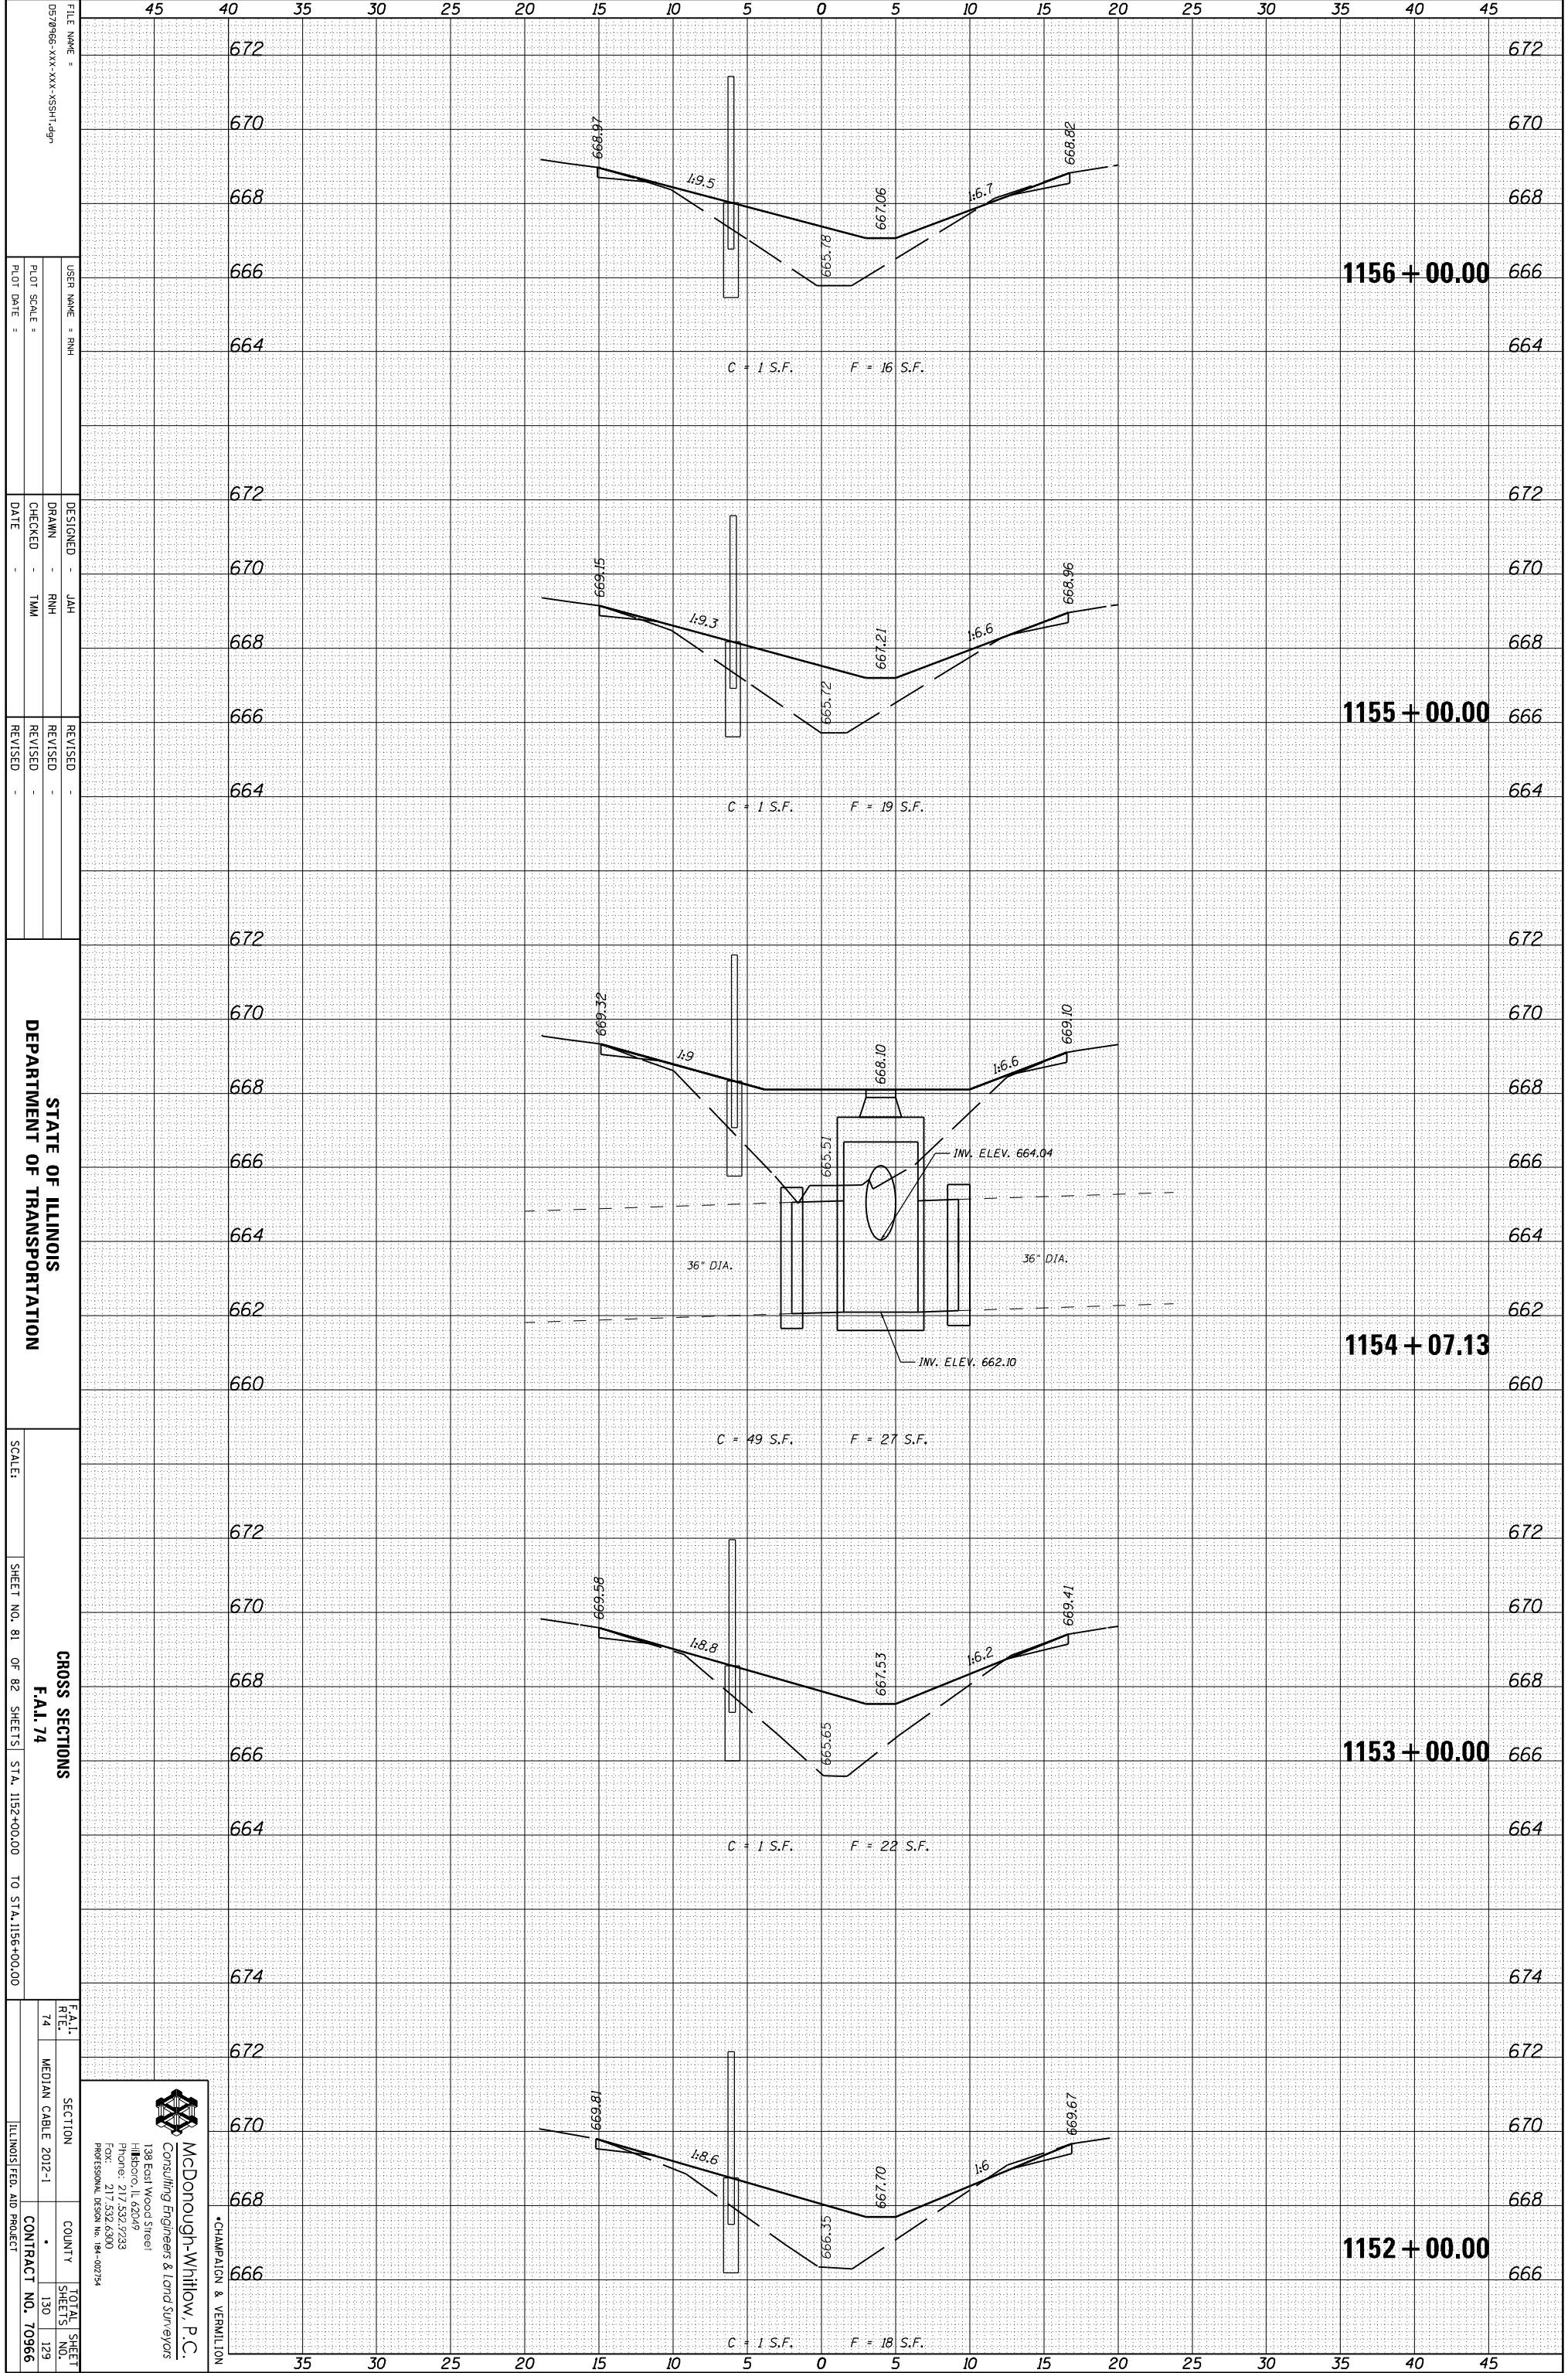

FILE NAME =	0578966-XXX-XXX-XXX-SSHT-09
USER NAME =	RHM
DESIGNED =	JAH
DRAWN =	RHM
CHECKED =	TMM
DATE =	
REVISION	
REVISION	
REVISION	

STATE OF ILLINOIS
DEPARTMENT OF TRANSPORTATION

CROSS SECTIONS
F.A.I. 74
SHEET NO. 81 OF 82 SHEETS STA. 1152+00.00 TO STA. 1156+00.00

F.A.I. SECTION	74	MEDIAN CABLE 2012-1	COUNTY	TOTAL SHEETS
				130
				129
				CONTRACT NO. 70966

McDonough-Whitlow, P.C.
Consulting Engineers & Land Surveyors
138 East Wood Street
Hickory, IL 62549
Phone: 217.532.7233
Fax: 217.532.6300
PROFESSIONAL DESIGN NO. 184-002734

CHAMPAIGN & VERNILTON