


IL 158/CENTREVILLE AVE

CENTREVILLE AVE

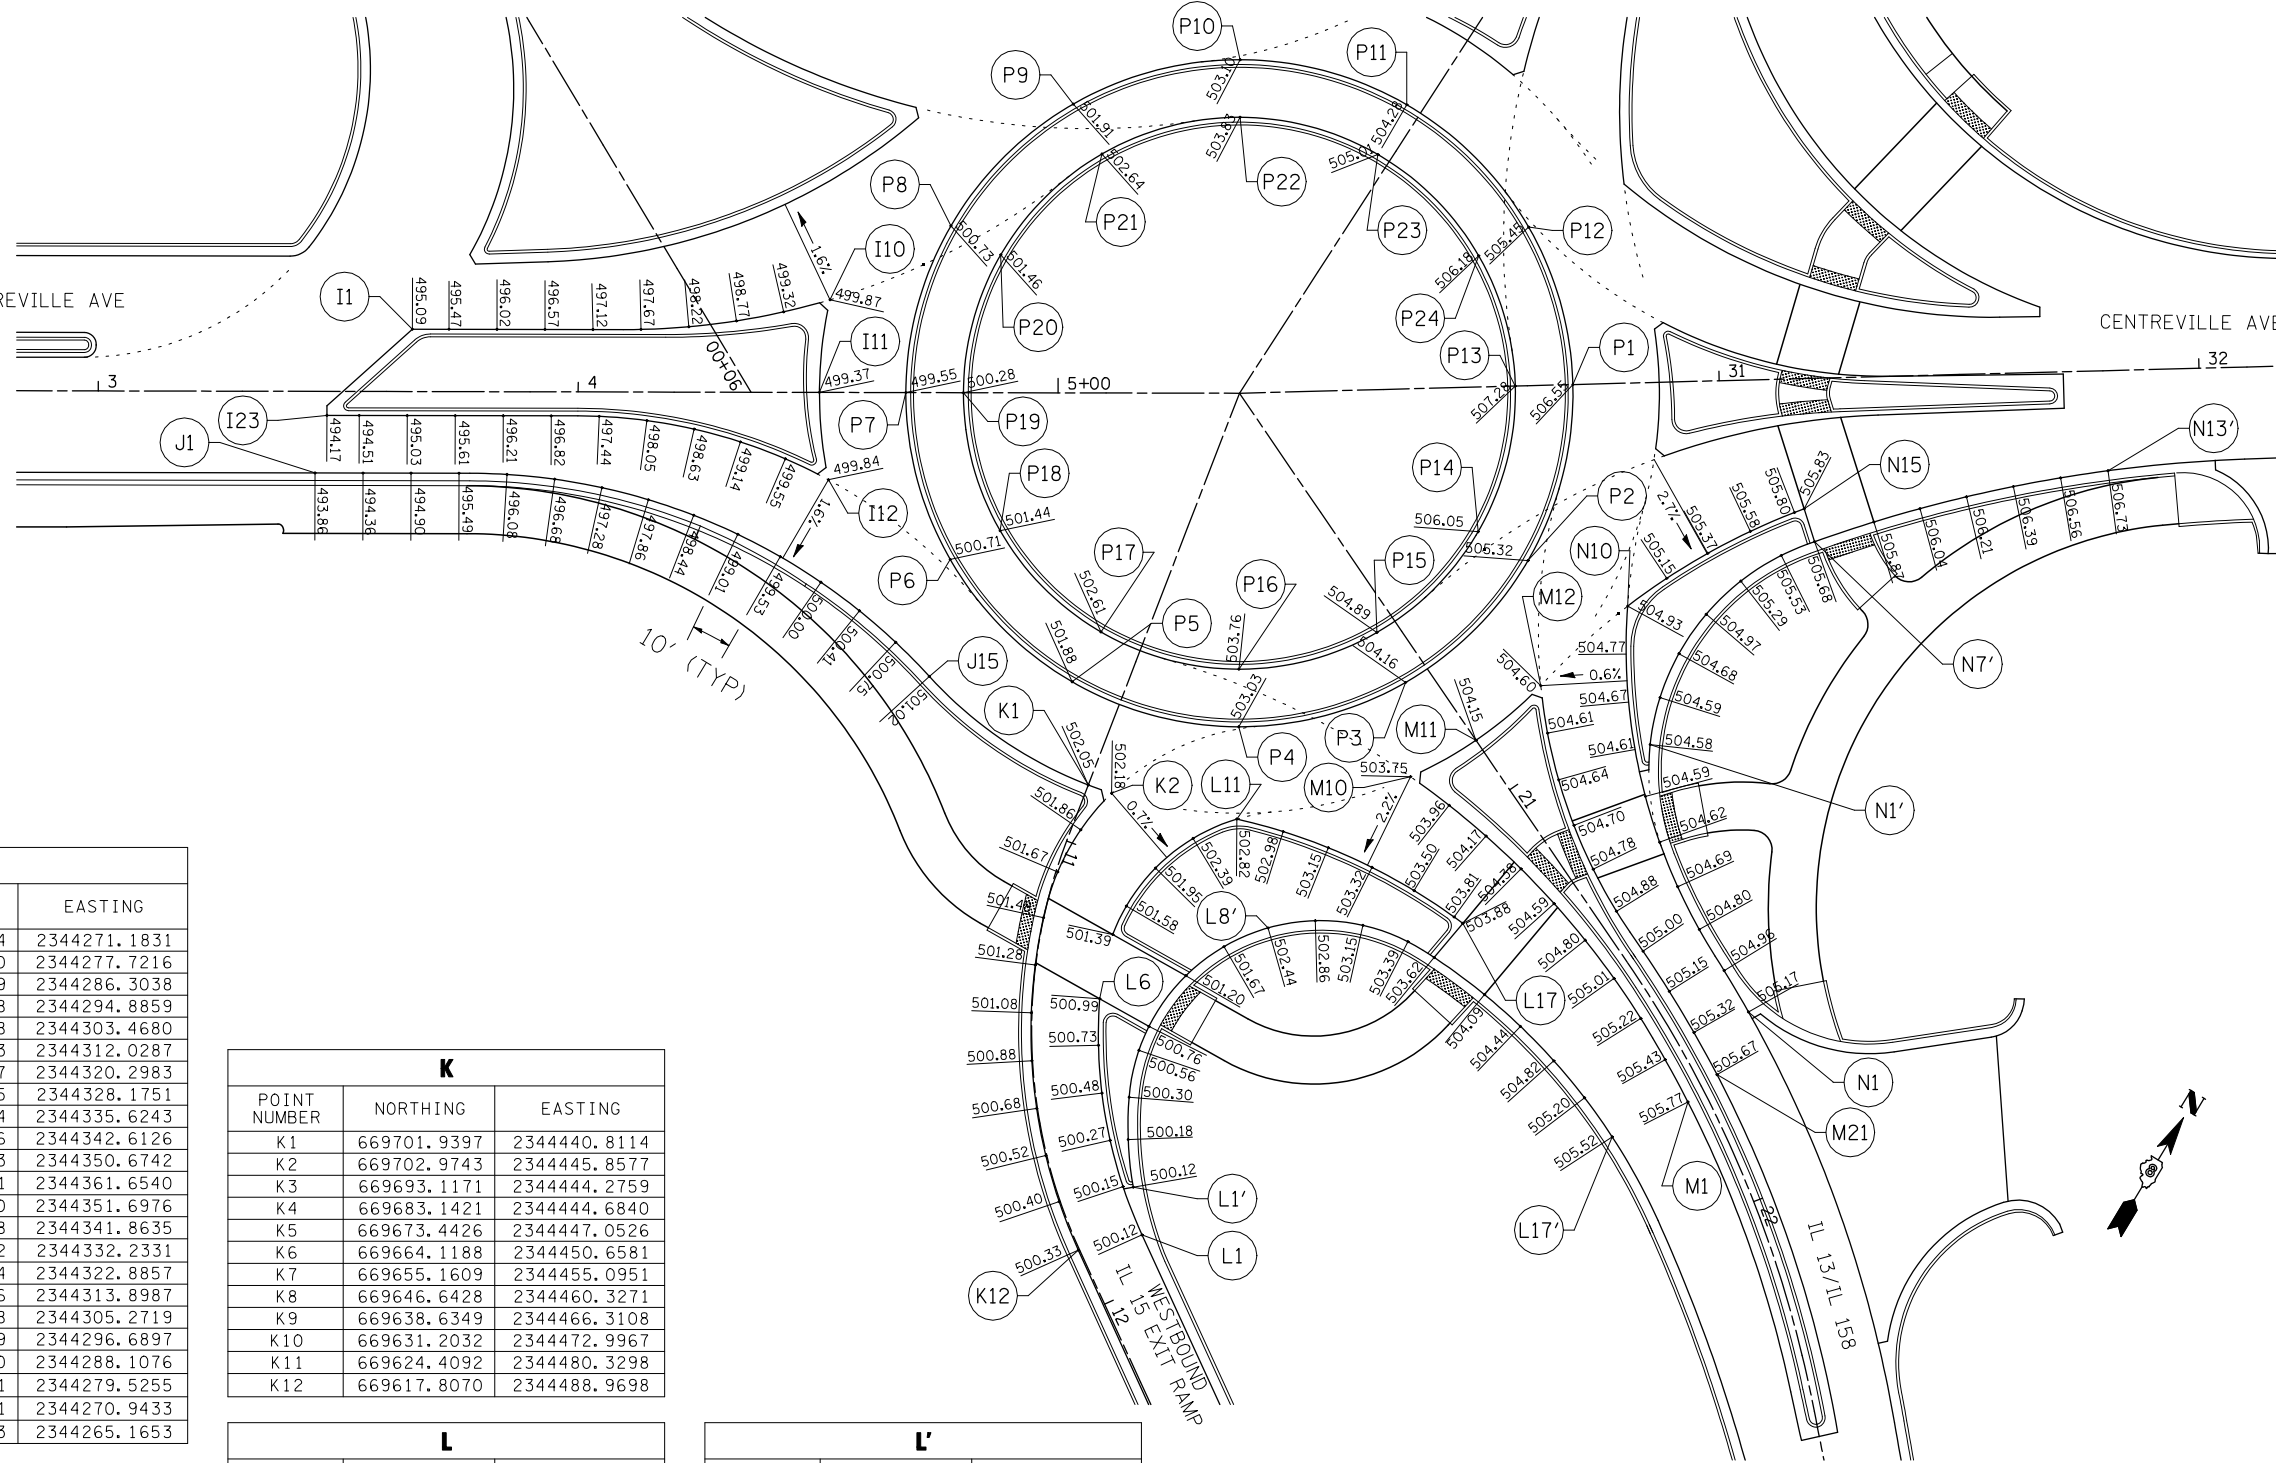

| POINT NUMBER | NORTHING | EASTING |
|--------------|-------------|--------------|
| I1 | 669710.8284 | 2344271.1831 |
| I2 | 669714.7390 | 2344277.7216 |
| I3 | 669719.8719 | 2344286.3038 |
| I4 | 669725.0048 | 2344294.8859 |
| I5 | 669730.1378 | 2344303.4680 |
| I6 | 669735.3103 | 2344312.0287 |
| I7 | 669740.9297 | 2344320.2983 |
| I8 | 669747.0875 | 2344328.1751 |
| I9 | 669753.7564 | 2344335.6243 |
| I10 | 669760.9066 | 2344342.6126 |
| I11 | 669743.2233 | 2344350.6742 |
| I12 | 669728.5911 | 2344361.6540 |
| I13 | 669727.6960 | 2344351.6976 |
| I14 | 669725.9008 | 2344341.8635 |
| I15 | 669723.2202 | 2344332.2331 |
| I16 | 669719.6764 | 2344322.8857 |
| I17 | 669715.2986 | 2344313.8987 |
| I18 | 669710.2428 | 2344305.2719 |
| I19 | 669705.1099 | 2344296.6897 |
| I20 | 669699.9770 | 2344288.1076 |
| I21 | 669694.8441 | 2344279.5255 |
| I22 | 669689.7111 | 2344270.9433 |
| I23 | 669686.2553 | 2344265.1653 |

| POINT NUMBER | NORTHING | EASTING |
|--------------|-------------|--------------|
| J1 | 669674.6986 | 2344269.2212 |
| J2 | 669679.8315 | 2344277.8033 |
| J3 | 669684.9644 | 2344286.3854 |
| J4 | 669690.0974 | 2344294.9676 |
| J5 | 669695.0310 | 2344303.6636 |
| J6 | 669699.2995 | 2344312.7041 |
| J7 | 669702.8606 | 2344322.0459 |
| J8 | 669705.6933 | 2344331.6337 |
| J9 | 669707.7808 | 2344341.4108 |
| J10 | 669709.1109 | 2344351.3195 |
| J11 | 669709.6755 | 2344361.3011 |
| J12 | 669709.4714 | 2344371.2965 |
| J13 | 669708.4998 | 2344381.2467 |
| J14 | 669706.7664 | 2344391.0928 |
| J15 | 669704.2815 | 2344400.7766 |

| POINT NUMBER | NORTHING | EASTING |
|--------------|-------------|--------------|
| K1 | 669701.9397 | 2344440.8114 |
| K2 | 669702.9743 | 2344445.8577 |
| K3 | 669693.1171 | 2344444.2759 |
| K4 | 669683.1421 | 2344444.6840 |
| K5 | 669673.4426 | 2344447.0526 |
| K6 | 669664.1188 | 2344450.6581 |
| K7 | 669655.1609 | 2344455.0951 |
| K8 | 669646.6428 | 2344460.3271 |
| K9 | 669638.6349 | 2344466.3108 |
| K10 | 669631.2032 | 2344472.9967 |
| K11 | 669624.4092 | 2344480.3298 |
| K12 | 669617.8070 | 2344488.9698 |

| POINT NUMBER | NORTHING | EASTING |
|--------------|-------------|--------------|
| L1 | 669627.3613 | 2344498.7066 |
| L2 | 669633.9381 | 2344490.1246 |
| L3 | 669640.8088 | 2344482.8644 |
| L4 | 669648.3700 | 2344476.3264 |
| L5 | 669656.5461 | 2344470.5759 |
| L6 | 669664.9920 | 2344465.8009 |
| L7 | 669677.8694 | 2344461.2262 |
| L8 | 669684.4066 | 2344460.6062 |
| L9 | 669694.3176 | 2344461.7253 |
| L10 | 669703.6436 | 2344465.2616 |
| L11 | 669711.8049 | 2344470.9952 |
| L12 | 669714.5438 | 2344480.6100 |
| L13 | 669716.5056 | 2344490.4130 |
| L14 | 669717.6777 | 2344500.3414 |
| L15 | 669718.0526 | 2344510.3317 |
| L16 | 669717.6280 | 2344520.3200 |
| L17 | 669717.4222 | 2344522.5517 |

| POINT NUMBER | NORTHING | EASTING |
|--------------|-------------|--------------|
| L1' | 669634.9308 | 2344492.0047 |
| L2' | 669642.9144 | 2344485.9952 |
| L3' | 669650.5673 | 2344481.6160 |
| L4' | 669659.9837 | 2344478.3280 |
| L5' | 669665.3210 | 2344477.5579 |
| L6' | 669678.3583 | 2344478.7121 |
| L7' | 669687.6295 | 2344482.3897 |
| L8' | 669695.7026 | 2344488.2468 |
| L9' | 669702.0757 | 2344495.9191 |
| L10' | 669706.3525 | 2344504.9296 |
| L11' | 669708.2671 | 2344514.7181 |
| L12' | 669708.2570 | 2344521.1032 |
| L13' | 669707.0301 | 2344534.0707 |
| L14' | 669705.2104 | 2344543.9013 |
| L15' | 669702.6417 | 2344553.5632 |
| L16' | 669699.3381 | 2344562.9991 |
| L17' | 669695.3191 | 2344572.1533 |

| POINT NUMBER | NORTHING | EASTING |
|--------------|-------------|--------------|
| N1' | 669769.4680 | 2344536.8283 |
| N2' | 669778.8968 | 2344533.5473 |
| N3' | 669788.7895 | 2344532.2049 |
| N4' | 669798.7517 | 2344532.8546 |
| N5' | 669808.3862 | 2344535.4706 |
| N6' | 669817.3089 | 2344539.9485 |
| N7' | 669823.3566 | 2344544.4256 |
| N8' | 669833.2231 | 2344552.8922 |
| N9' | 669840.5564 | 2344559.6902 |
| N10' | 669847.6591 | 2344566.7289 |
| N11' | 669854.5233 | 2344574.0003 |
| N12' | 669861.1414 | 2344581.4964 |
| N13' | 669867.5059 | 2344589.2090 |

| POINT NUMBER | NORTHING | EASTING |
|--------------|-------------|--------------|
| M1 | 669709.6775 | 2344581.9141 |
| M2 | 669714.7991 | 2344573.3260 |
| M3 | 669719.5498 | 2344564.5276 |
| M4 | 669723.8106 | 2344555.4824 |
| M5 | 669727.5479 | 2344546.2085 |
| M6 | 669730.7495 | 2344536.7363 |
| M7 | 669733.4048 | 2344527.0968 |
| M8 | 669735.5053 | 2344517.3213 |
| M9 | 669737.0441 | 2344507.4418 |
| M10 | 669738.0161 | 2344497.4906 |
| M11 | 669751.5417 | 2344505.2476 |
| M12 | 669768.2521 | 2344510.9783 |
| M13 | 669760.4962 | 2344517.2852 |
| M14 | 669753.3448 | 2344524.2702 |
| M15 | 669746.8571 | 2344531.8756 |
| M16 | 669741.0867 | 2344540.0385 |
| M17 | 669736.0811 | 2344548.6916 |
| M18 | 669731.7871 | 2344557.7214 |
| M19 | 669727.4342 | 2344566.7236 |
| M20 | 669722.7304 | 2344575.5475 |
| M21 | 669717.6817 | 2344584.1788 |

| POINT NUMBER | NORTHING | EASTING |
|--------------|-------------|--------------|
| N1 | 669732.2600 | 2344583.0800 |
| N2 | 669737.0355 | 2344574.2946 |
| N3 | 669741.7040 | 2344565.4528 |
| N4 | 669747.0289 | 2344556.9918 |
| N5 | 669753.0395 | 2344549.0034 |
| N6 | 669759.6942 | 2344541.5430 |
| N7 | 669766.9467 | 2344534.6624 |
| N8 | 669774.7469 | 2344528.4094 |
| N9 | 669783.0404 | 2344522.8273 |
| N10 | 669791.7698 | 2344517.9549 |
| N11 | 669800.9357 | 2344521.9480 |
| N12 | 669809.7932 | 2344526.5851 |
| N13 | 669818.2971 | 2344531.8425 |
| N14 | 669826.4042 | 2344537.6934 |
| N15 | 669828.1067 | 2344539.0381 |

| POINT NUMBER | NORTHING | EASTING |
|--------------|-------------|--------------|
| P1 | 669825.4708 | 2344484.3870 |
| P2 | 669789.2073 | 2344495.2585 |
| P3 | 669754.3178 | 2344486.4841 |
| P4 | 669728.4899 | 2344461.4405 |
| P5 | 669718.6440 | 2344426.8382 |
| P6 | 669727.4184 | 2344391.9488 |
| P7 | 669752.4619 | 2344366.1209 |
| P8 | 669787.0642 | 2344356.2750 |
| P9 | 669821.9536 | 2344365.0493 |
| P10 | 669847.7816 | 2344390.0929 |
| P11 | 669857.6275 | 2344424.6952 |
| P12 | 669848.8531 | 2344459.5846 |
| P13 | 669819.0245 | 2344474.2655 |
| P14 | 669789.0222 | 2344483.2599 |
| P15 | 669760.1569 | 2344476.0005 |
| P16 | 669738.7884 | 2344455.2810 |
| P17 | 669730.6426 | 2344426.6532 |
| P18 | 669737.9019 | 2344397.7879 |
| P19 | 669758.6214 | 2344376.4194 |
| P20 | 669787.2492 | 2344368.2735 |
| P21 | 669816.1146 | 2344375.5329 |
| P22 | 669837.4830 | 2344396.2524 |
| P23 | 669845.6289 | 2344424.8802 |
| P24 | 669838.3695 | 2344453.7456 |



| | | | |
|--|-------------------------|------------|-----------|
| FILE NAME = | USER NAME = beriechmann | DESIGNED - | REVISED - |
| h:\0906600\0906603\cad\t\plans\063-D876026-Sht-Intersec-04.dgn | | DRAWN - | REVISED - |
| | | CHECKED - | REVISED - |
| | | DATE - | REVISED - |

| | |
|------------|-----------|
| DESIGNED - | REVISED - |
| DRAWN - | REVISED - |
| CHECKED - | REVISED - |
| DATE - | REVISED - |

STATE OF ILLINOIS
DEPARTMENT OF TRANSPORTATION

HORNER &
SHIPP, INC
ENGINEERS

INTERSECTION ELEVATIONS
NORTHERN ROUNDABOUT

SCALE: SHEET NO. 1 OF 7 SHEETS STA. TO STA.

| | | |
|--|--------------|-----------|
| F.A.P. RTE 809 / F.A.U. RTE 9251 / F.A.U. RTE 9269 | TOTAL SHEETS | SHEET NO. |
| SECTION 135-N | 206 | 102 |
| CONTRACT NO. 76D06 | | |
| ILLINOIS FED. AID PROJECT | | |