
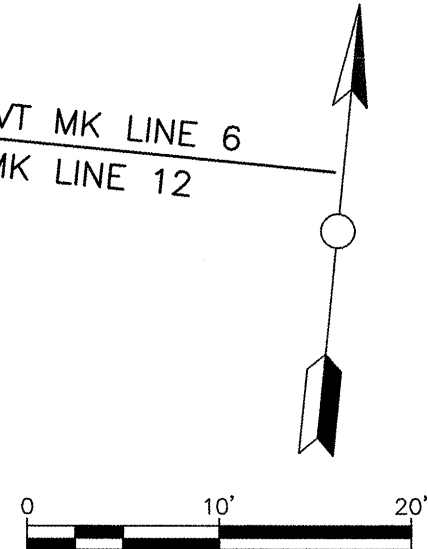


FINAL PLANS_NO CABLE_12-12-2011.dwg

3/19/2007

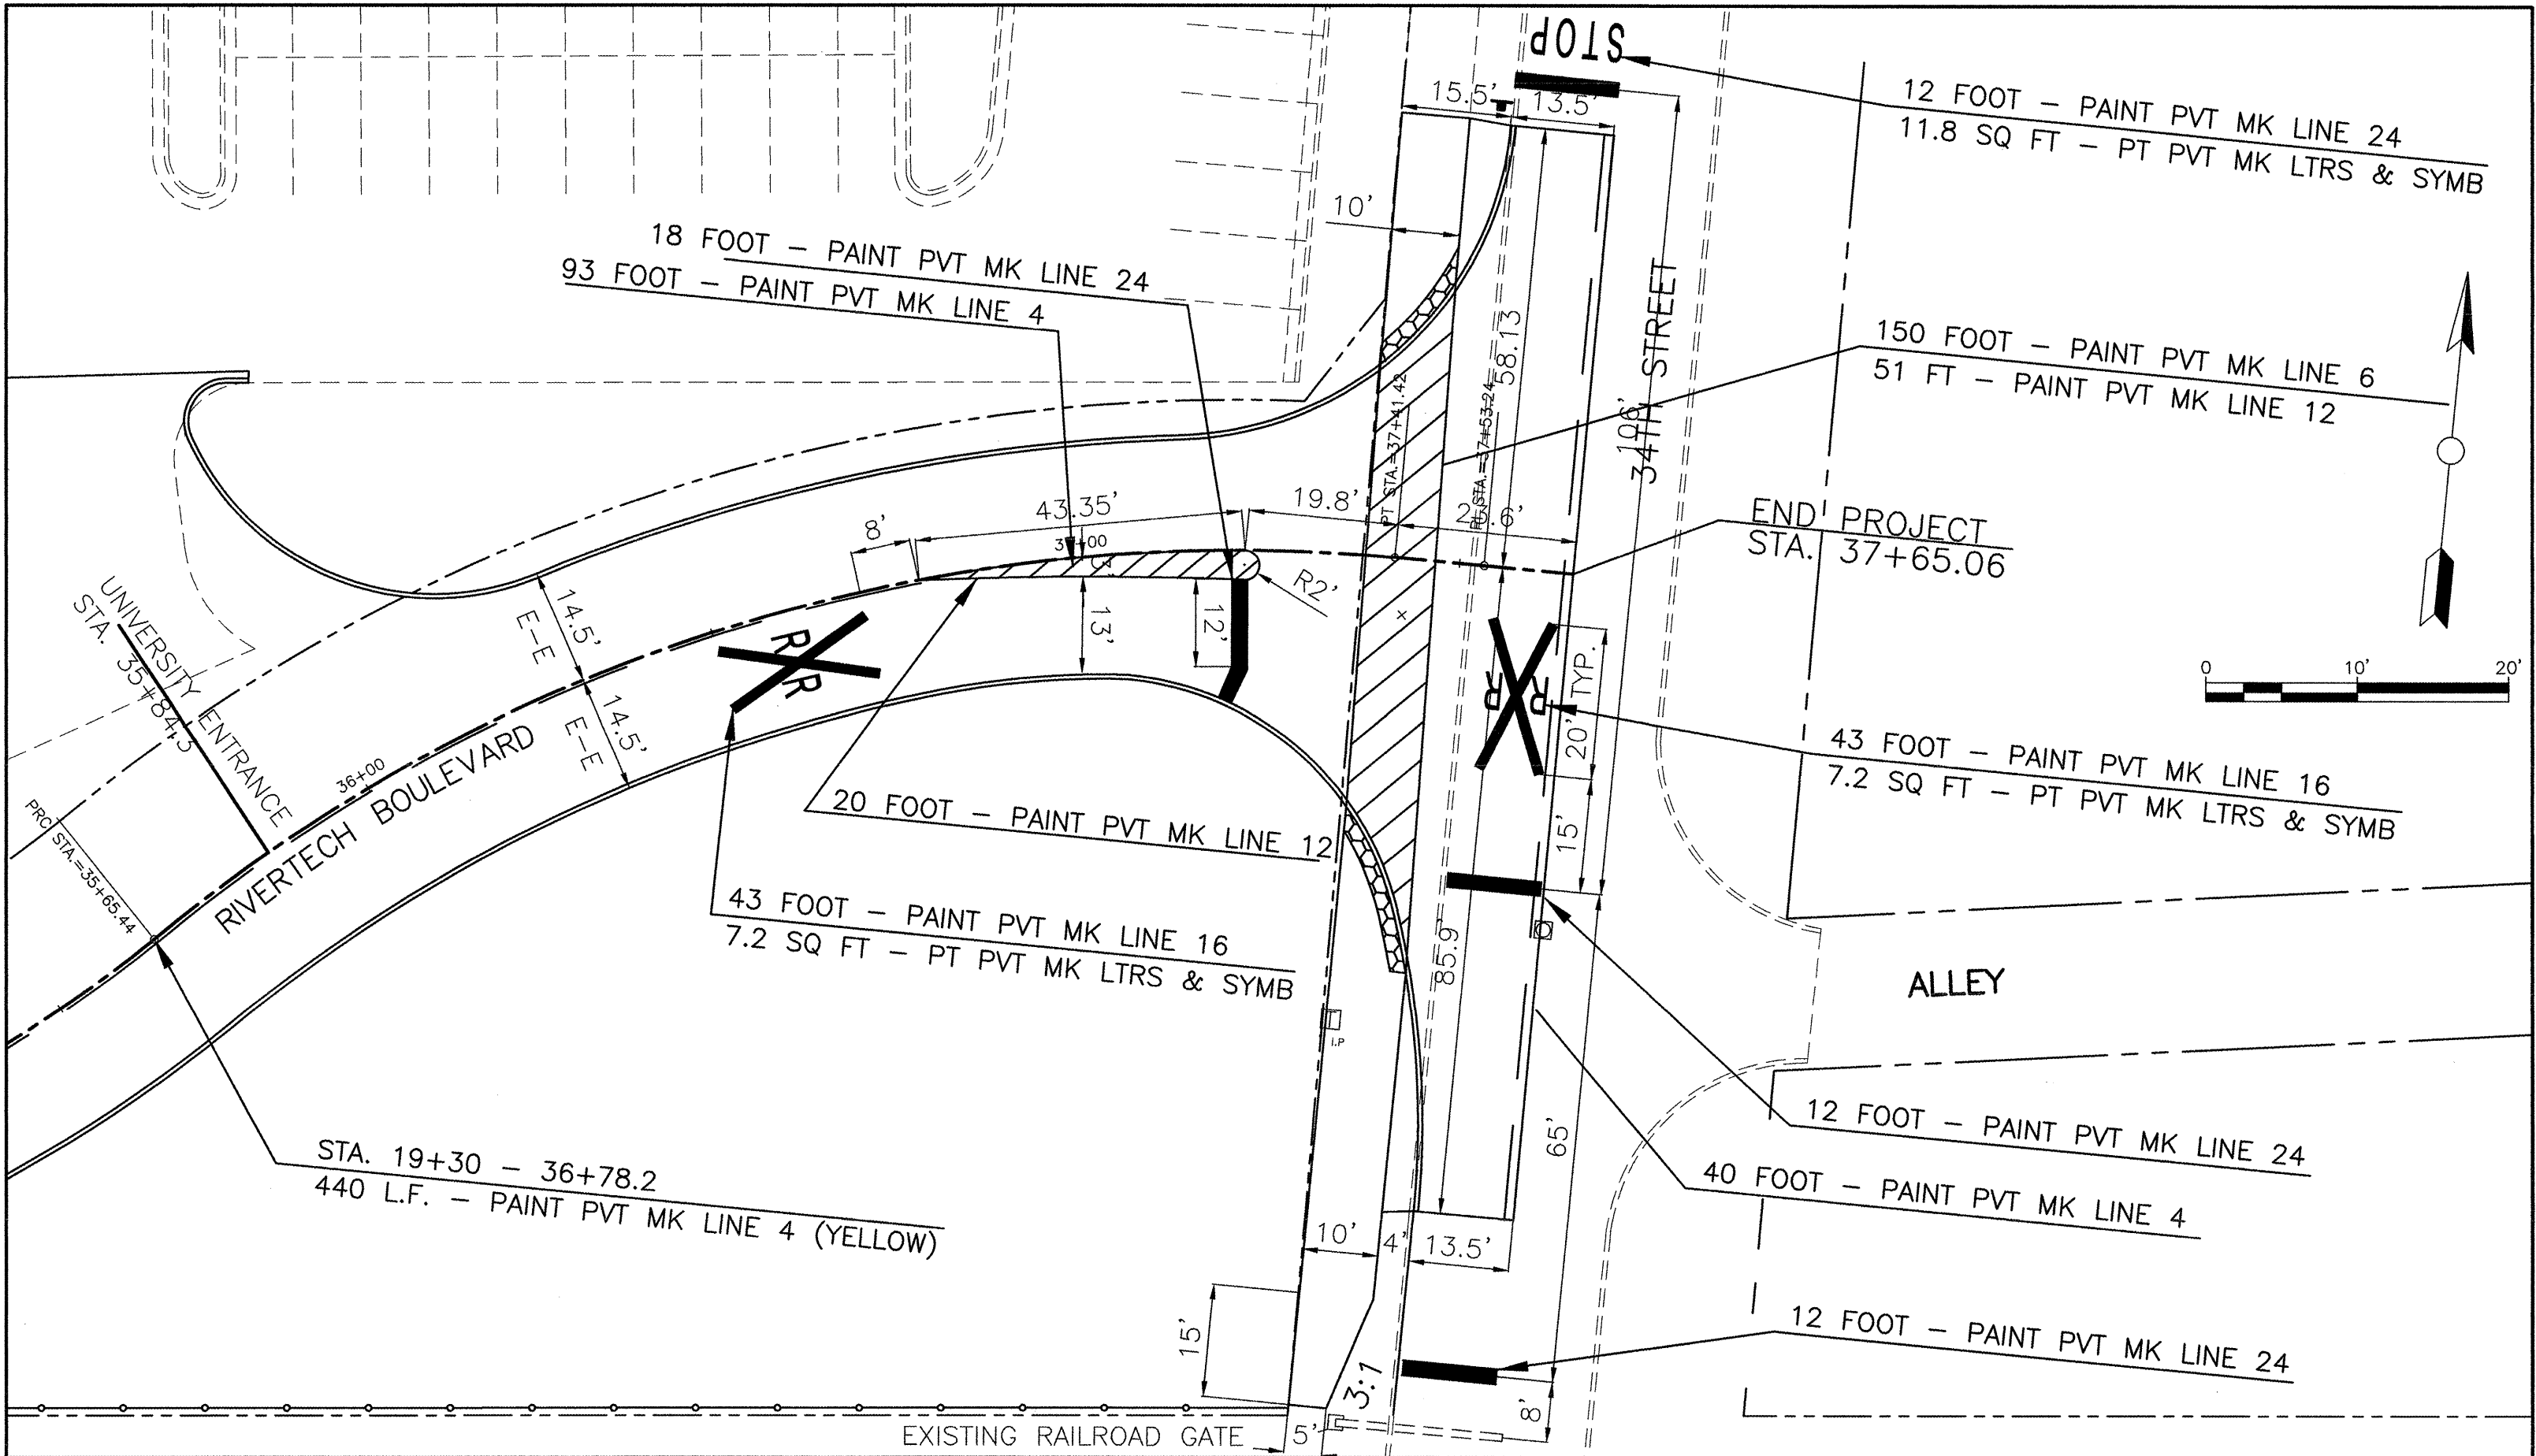

CITY OF MOLINE
 DEPARTMENT OF PUBLIC WORKS - ENGINEERING DIVISION
 3635 4TH AVENUE, MOLINE, IL 61265
 (309) 524-2350
 CITY ENGINEER - SCOTT HINTON, P.E.

RIVERTECH BOULEVARD
 34TH STREET NORTH OF RIVER DRIVE
 PAINT MARKING PLAN

Date	Revision

Date 12-13-11	Sheet 14
Scale 1:10	of 34
Design Engineer JC,MF	Project MFT 239