



CHAMLIN & ASSOCIATES, INC. © 2011  
 C:\Users\jmorris\Documents\11-00007-00-01-Diamond-Will-County-IL-113-Env-Survey\CADD\CD\PLANS-EXTENDED\056-DETS.dwg Last Modified: Feb 06, 2012 - 10:18am Plotted on: Mar 28, 2012 - 1:18pm by nancs

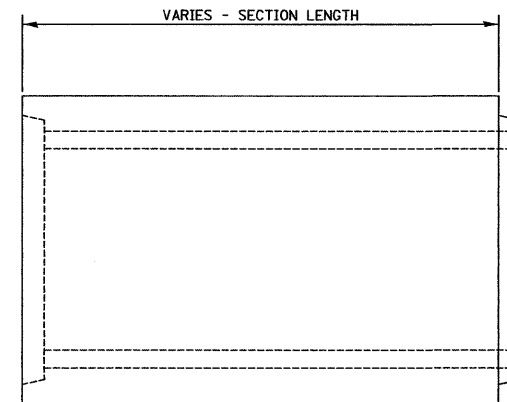

**ELEVATION**

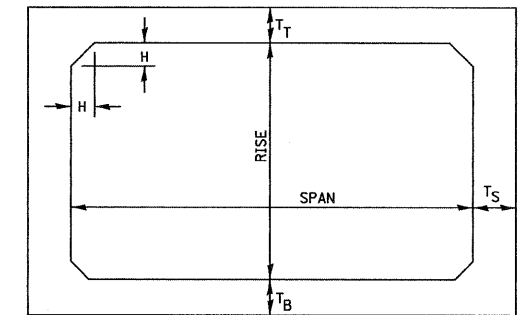


NOTE: THE HAUNCH DIMENSION H, IS EQUAL TO THE WALL THICKNESS T<sub>S</sub>.

**TYPICAL BOX SECTION**

**GENERAL NOTES:**

MINIMUM COVER FOR BOX  
CULVERTS SHALL BE 6".

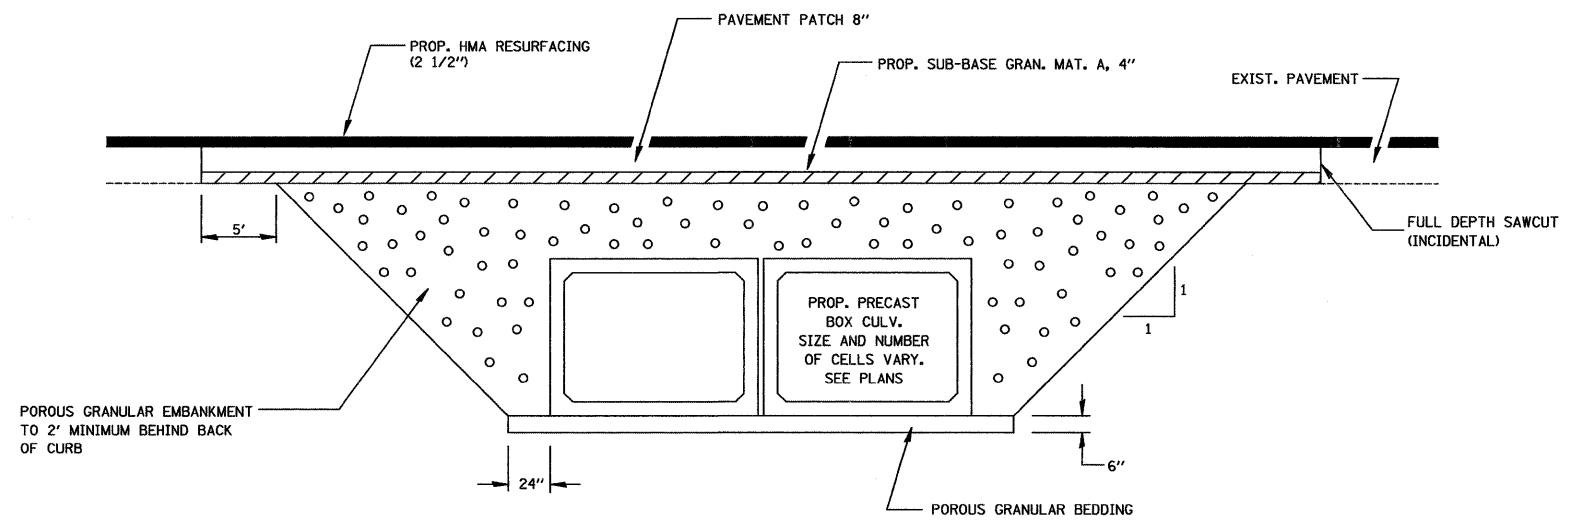

**SECTION THROUGH PRECAST BOX CULVERT**

|                 |           |    |      |             |
|-----------------|-----------|----|------|-------------|
| DRAWN BY: NV    | REVISIONS |    |      |             |
| CHECKED BY: JKC | LEVEL     | BY | DATE | DESCRIPTION |
| DATE: 02/12     |           |    |      |             |


**CHAMLIN & ASSOCIATES**  
 PERU MORRIS  
 ILLINOIS

FAS 301 / FAU 383  
 SECTION 11-0007-00-WR  
 VILLAGE OF DIAMOND  
 GRUNDY AND WILL COUNTIES

**BOX CULVERT DETAILS**

|                           |                       |          |
|---------------------------|-----------------------|----------|
| <b>CONSTRUCTION PLANS</b> | CONTRACT NO. 87520    |          |
|                           | CURRENT AS OF: 02/12  |          |
|                           | SCALE: AS NOTED       | SHEET 57 |
|                           | FILE NO.: 66022.01 Y- | OF 96    |