
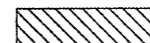




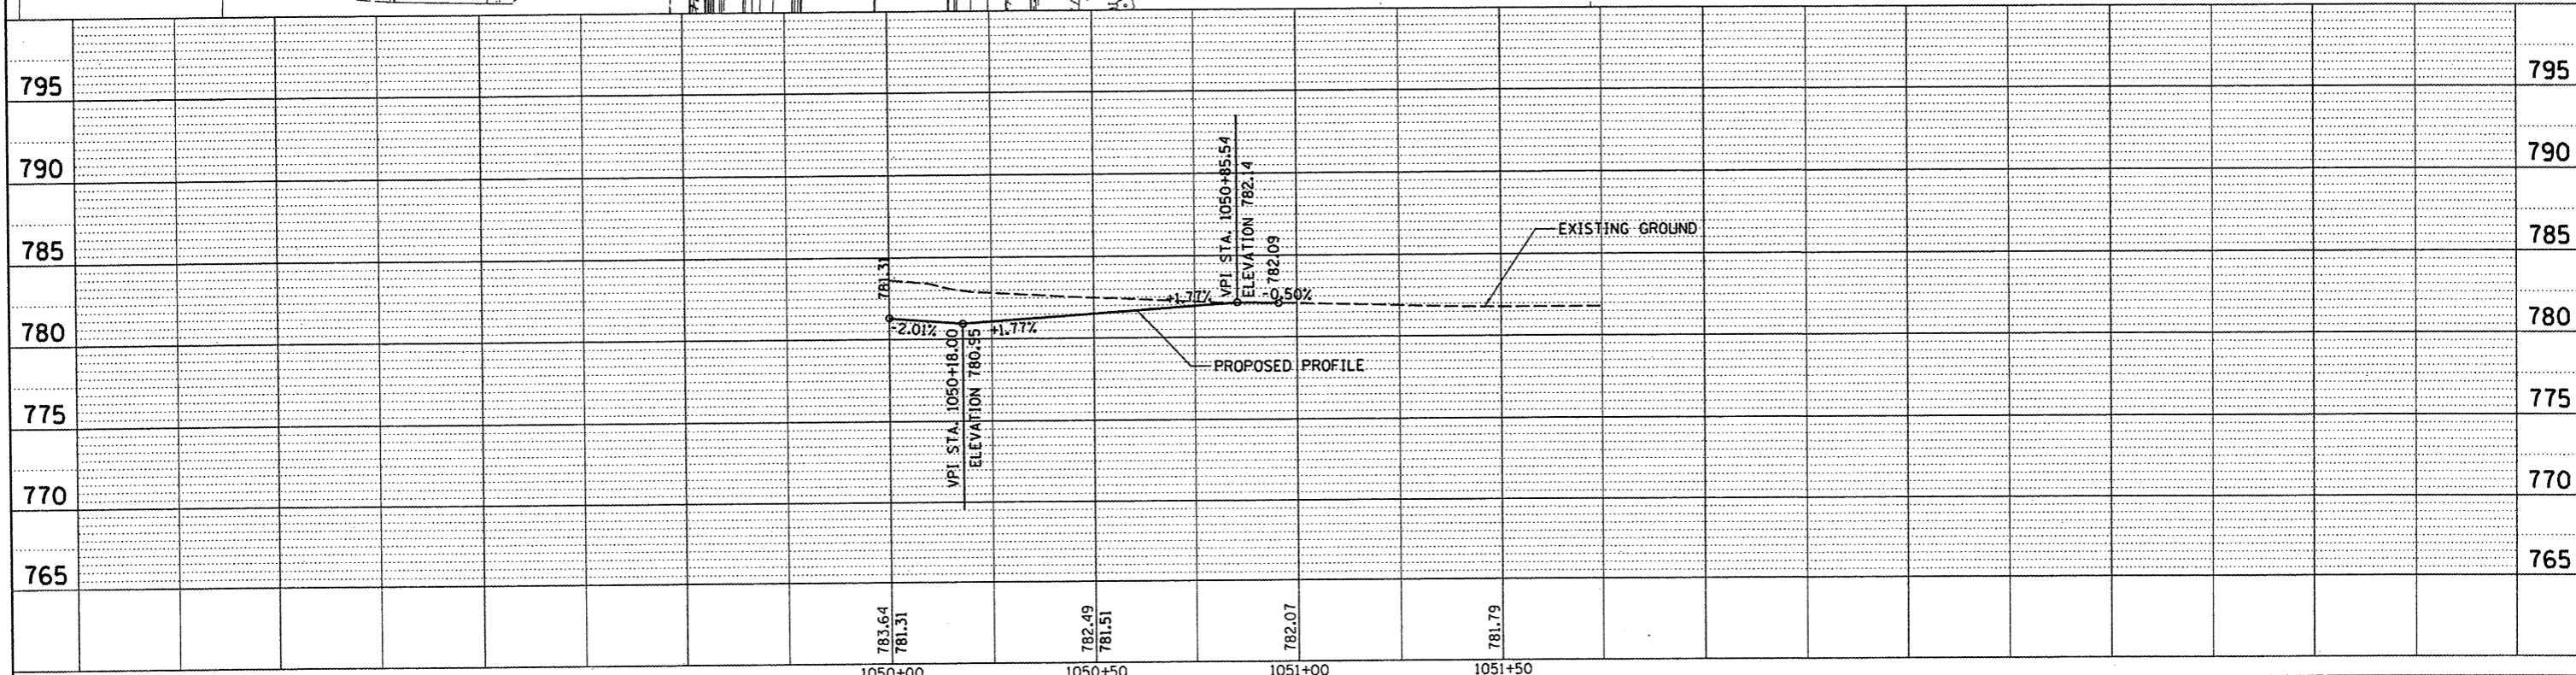
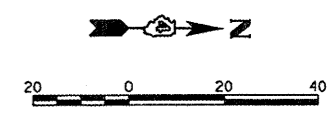
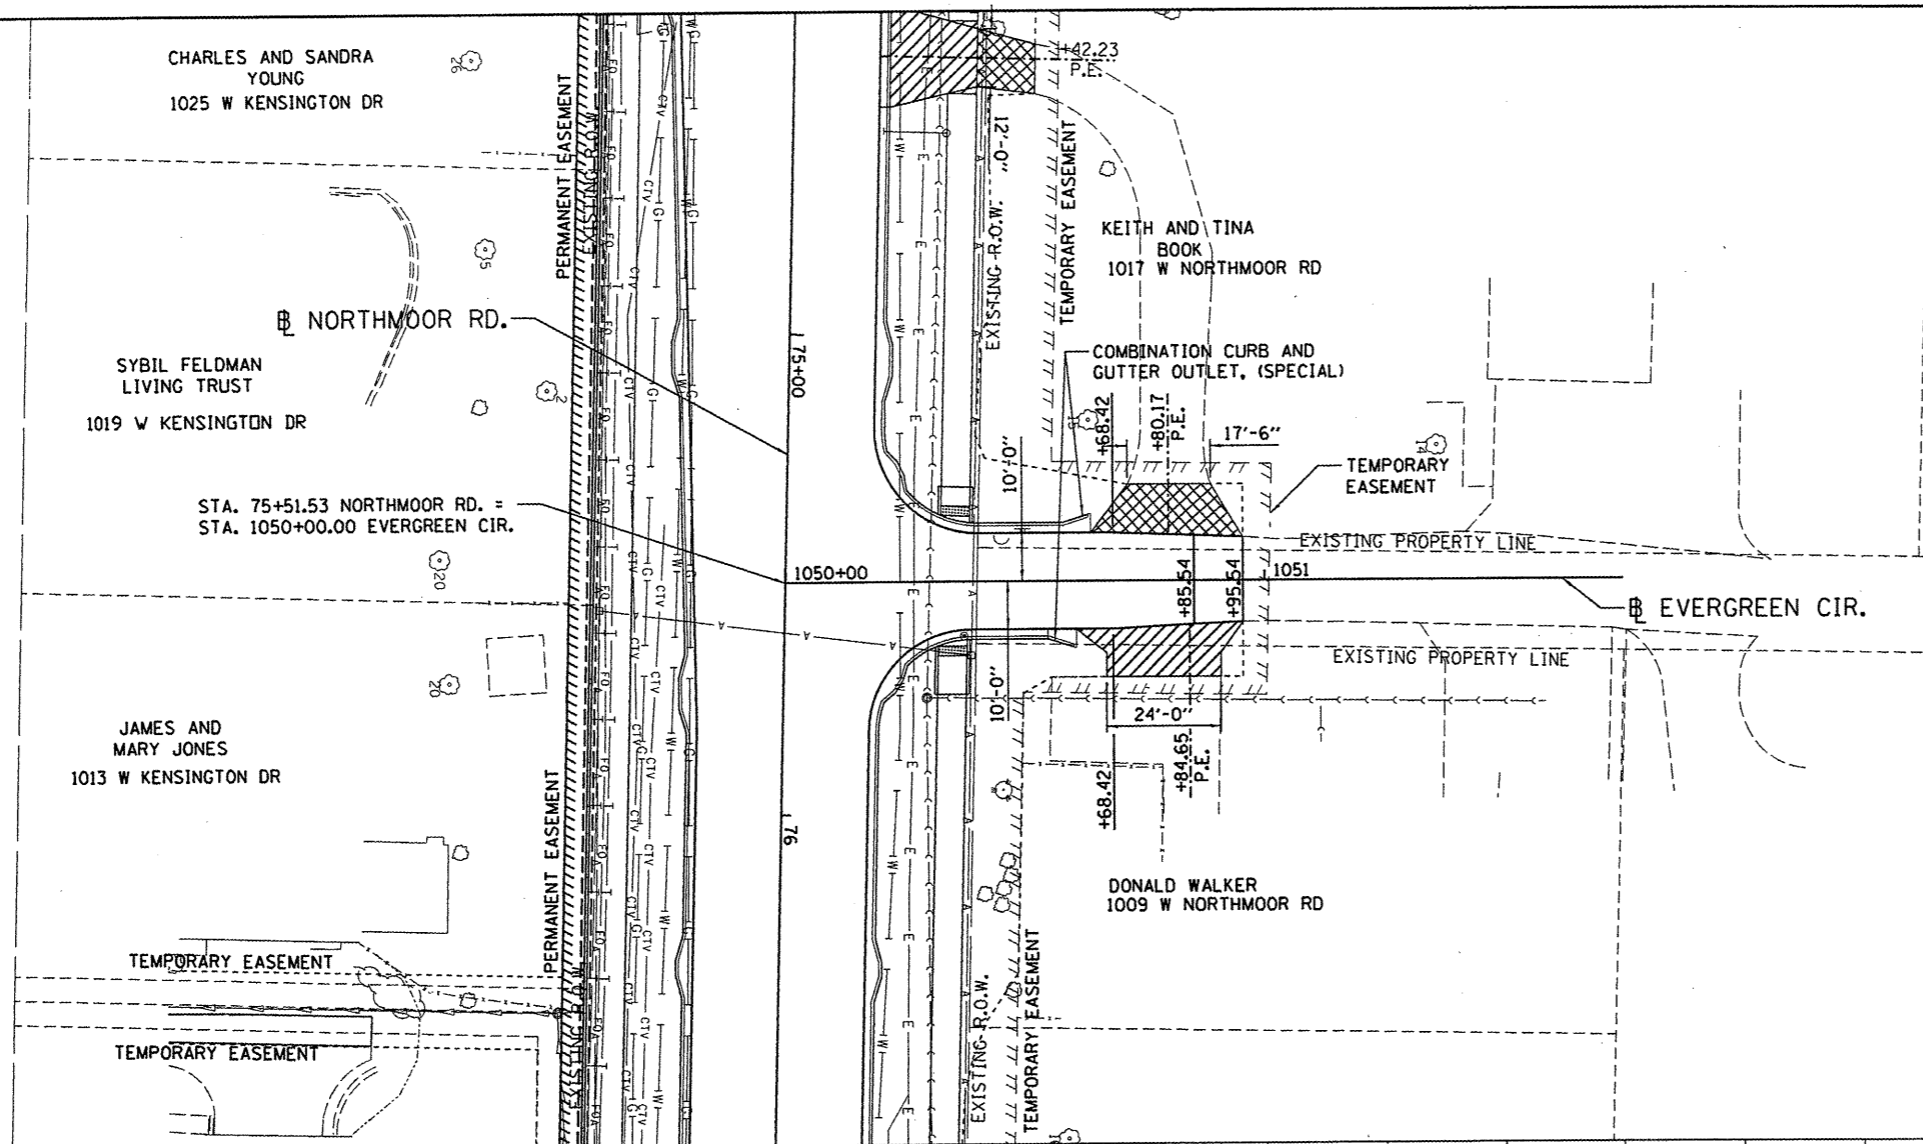


LEGEND - DRIVEWAYS

-  PORTLAND CEMENT CONCRETE DRIVEWAY PAVEMENT, 6"
-  PORTLAND CEMENT CONCRETE DRIVEWAY PAVEMENT, 8"
-  INCIDENTAL HOT-MIX ASPHALT SURFACING
-  AGGREGATE SURFACE COURSE, TYPE A
-  DETECTABLE WARNING
-  PAVEMENT PATCHING, TYPE IV, 9 INCH



DATE	BY

© Copyright Hanson Professional Services Inc. 2012



Hanson Professional Services Inc.

DATE	BY