


ISSUE RECORD

DATE	ISSUE
1/20/12	ISSUE 1/20/12


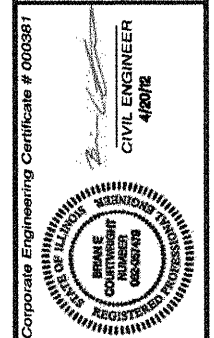


CBB Crawford, Bunte, Brammeyer
Traffic and Transportation Engineers


St. Louis, Missouri/Glen Carbon, Illinois
314-878-6644 618-656-2612
Fax: 314-878-5876 E-Mail: cbb@cbbtraffic.com

PLAN/PROFILE

N. GREEN MOUNT ROAD & I-64
E.B. RAMP, W.B. RAMP &
REGENCY PARK/PIERCE BLVD
SHILOH, ILLINOIS

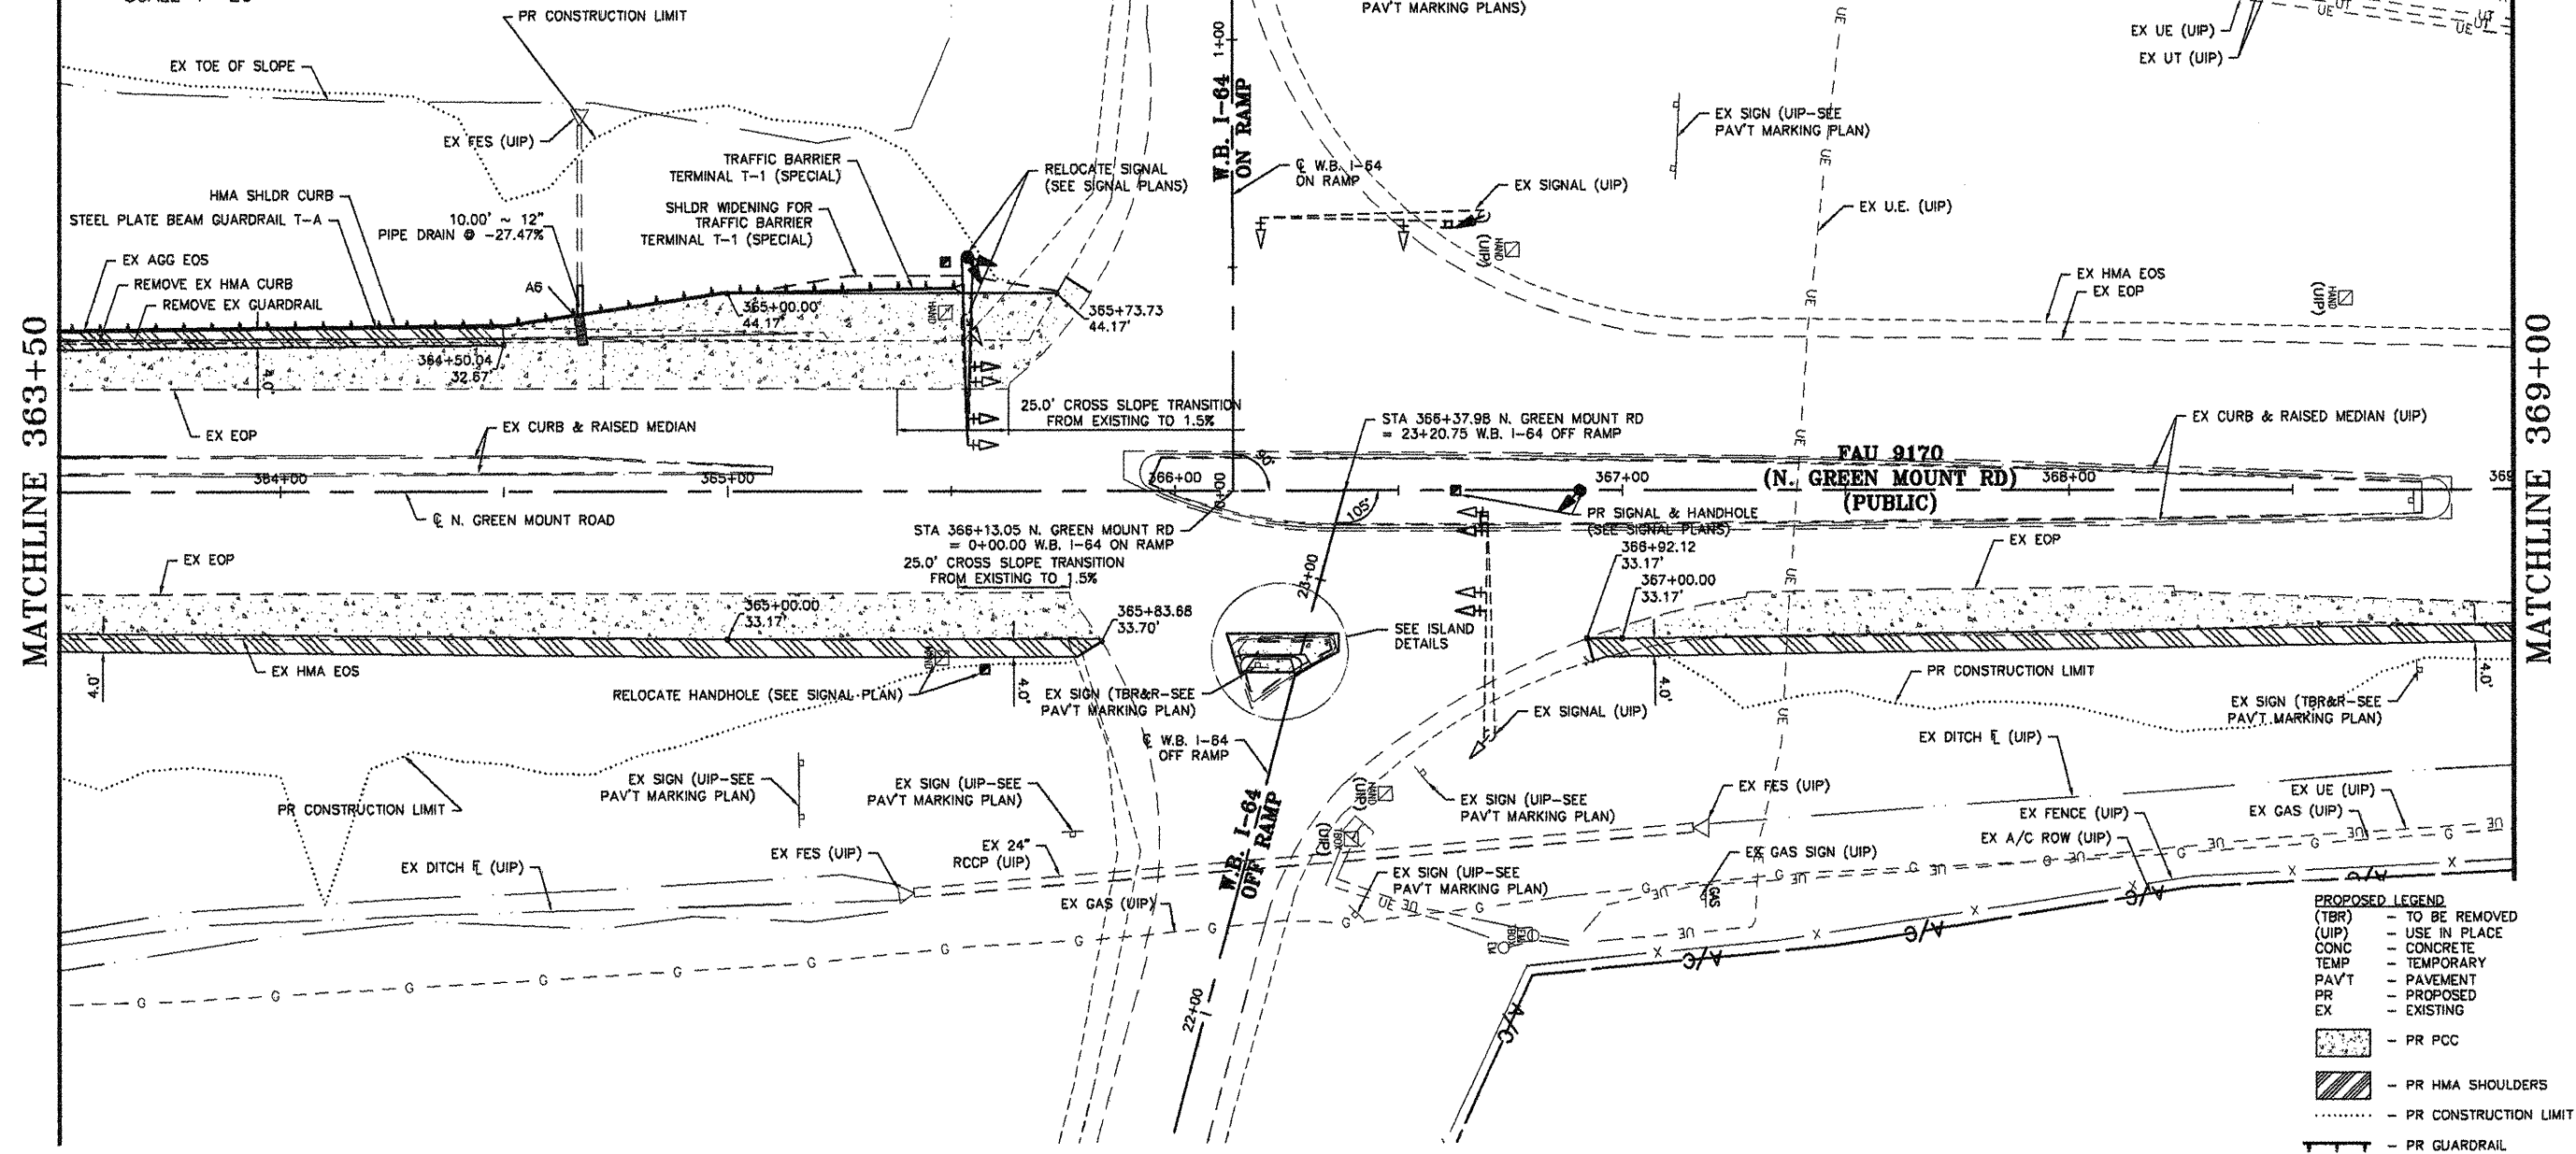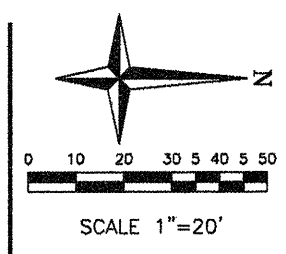

- PROPOSED LEGEND**
- (TBR) - TO BE REMOVED
 - (UIP) - USE IN PLACE
 - CONC - CONCRETE
 - TEMP - TEMPORARY
 - PAV'T - PAVEMENT
 - PR - PROPOSED
 - EX - EXISTING
 - [Pattern] - PR PCC
 - [Pattern] - PR HMA SHOULDERS
 - [Dashed] - PR CONSTRUCTION LIMIT
 - [Symbol] - PR GUARDRAIL

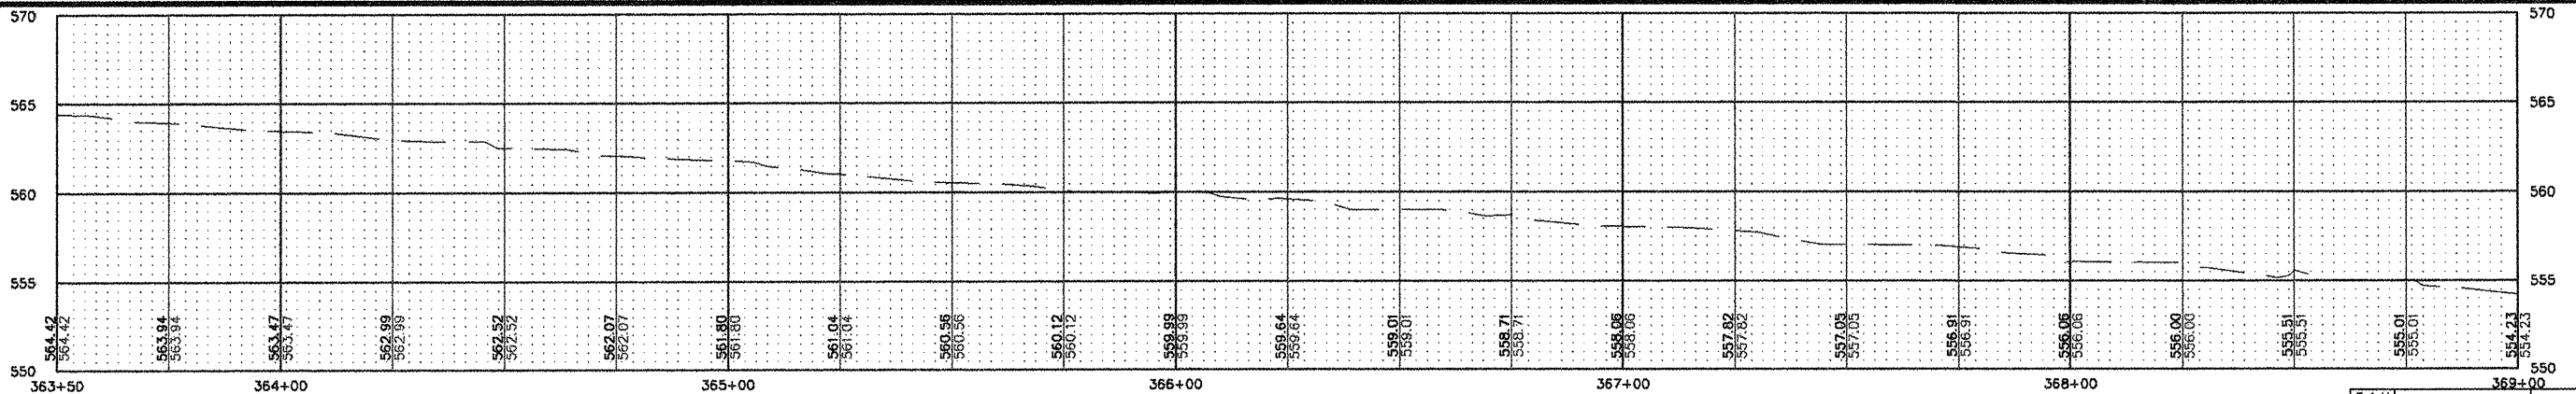

F.A.U. RTE.	SECTION	COUNTY
9170	08-00333-12-PW	ST. CLAIR
ILLINOIS	CONTRACT NO. 97492	