
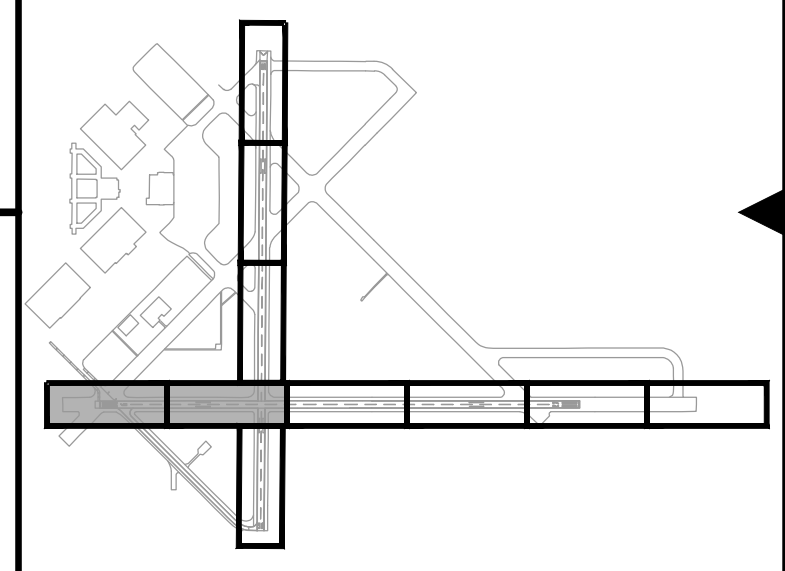
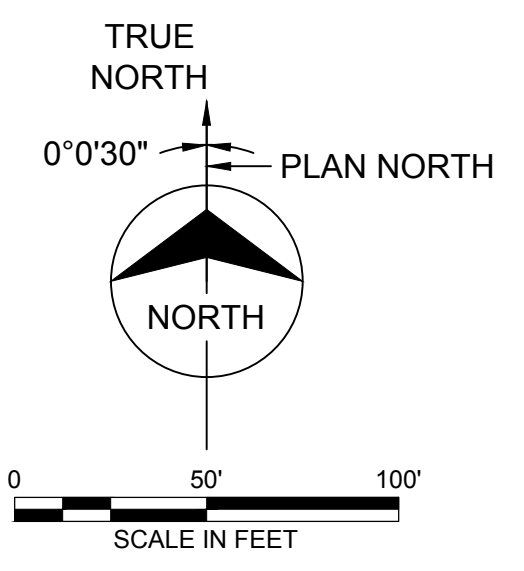


no.	date	by	ckd	description
0	05/09/12	JY	BJQ	ISSUED FOR BID

LEGEND

 PAVEMENT MARKING REMOVAL

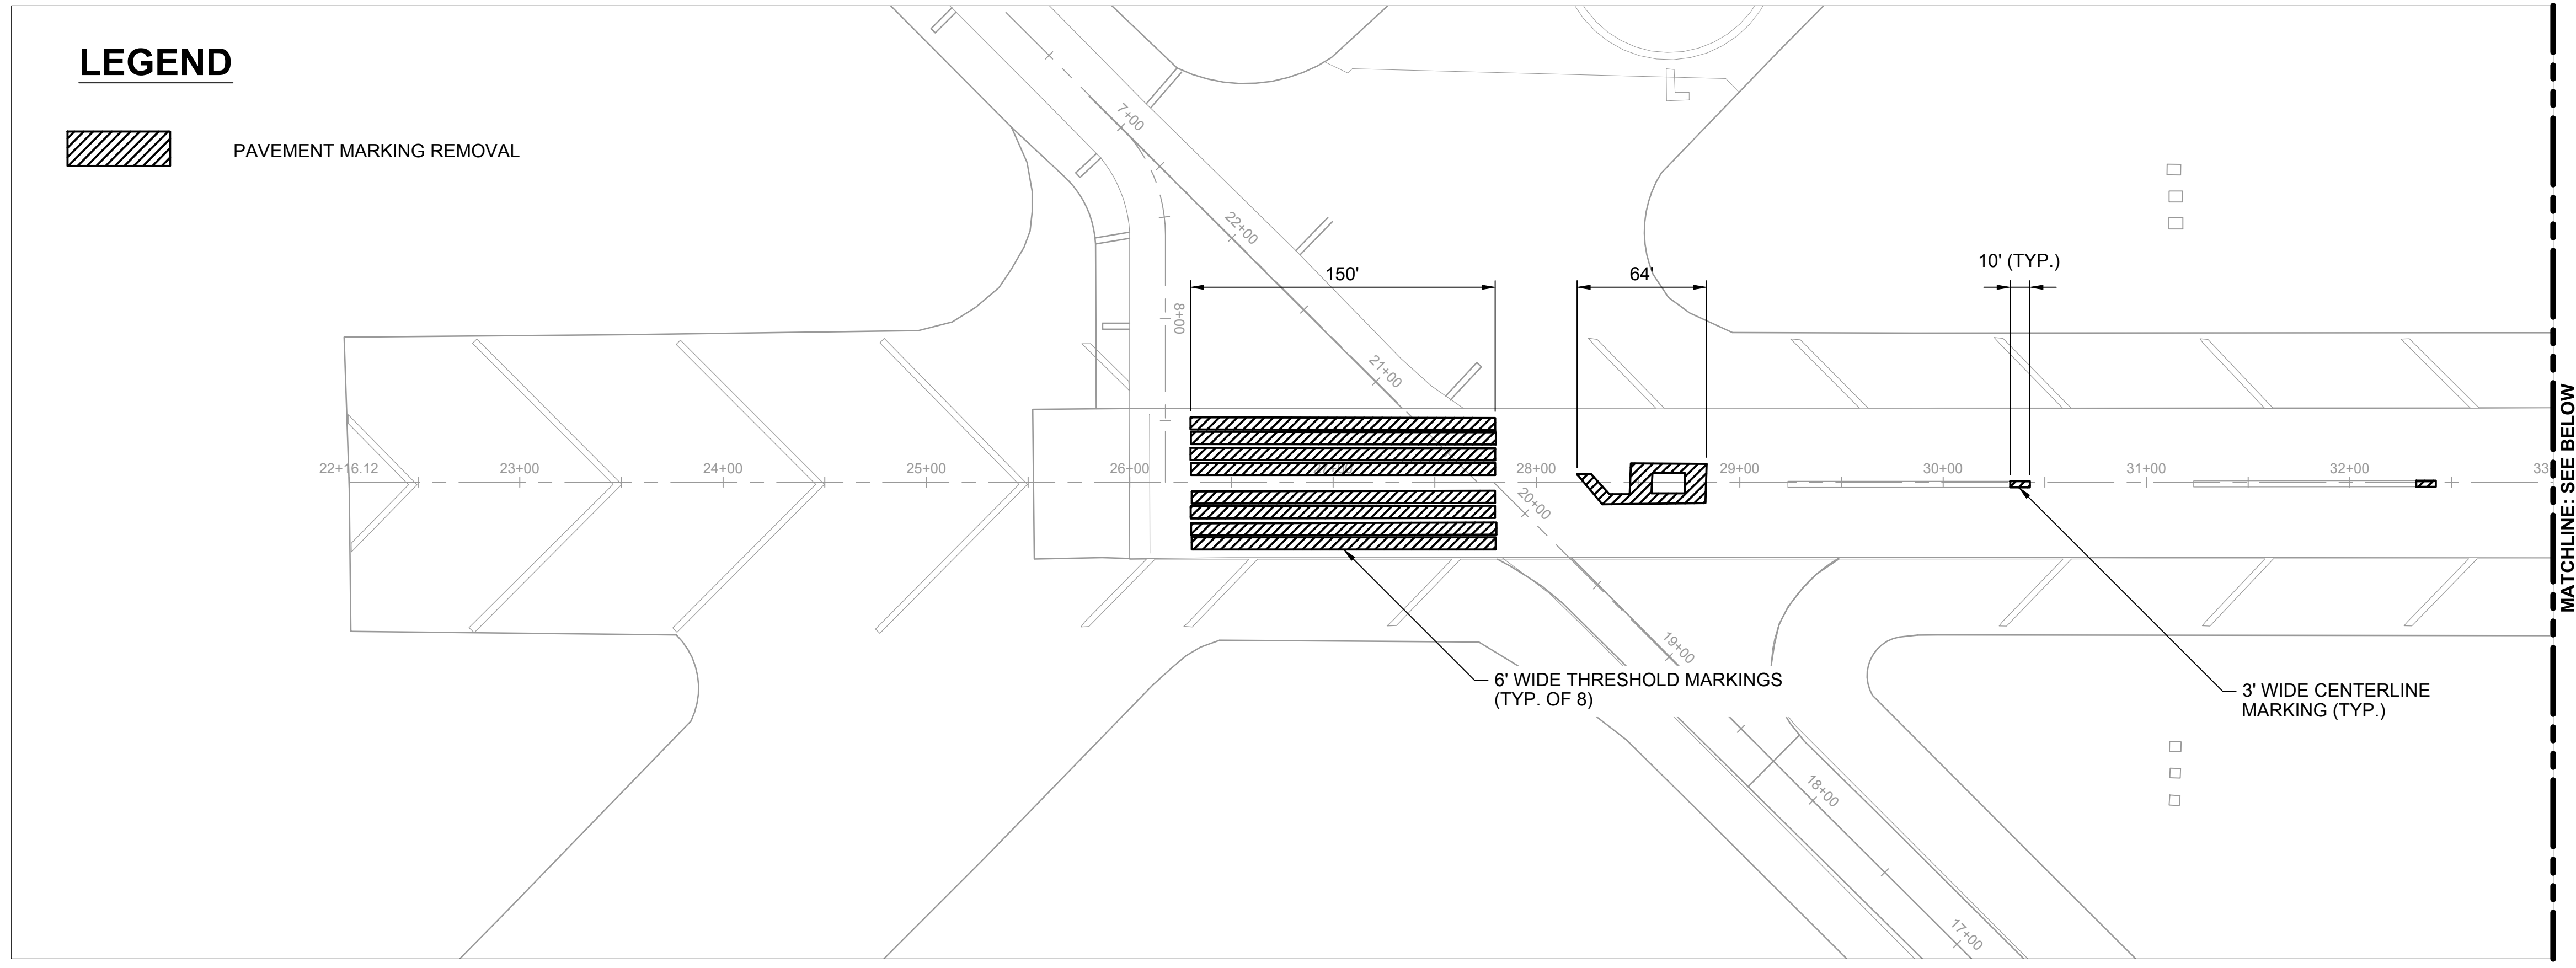


KEY MAP



date 04/10/2012	detailed J. YAHYA
designed J. YAHYA	checked B. QUINLAN



REMARK RUNWAYS 18/36 AND 9/27 RUNWAY MARKING REMOVAL PLAN	
project 67423	contract CONTRACT
drawing C1.01 - rev. 0	
sheet 5	of 15 sheets
file 67423_C1.01_DEMO.DWG	

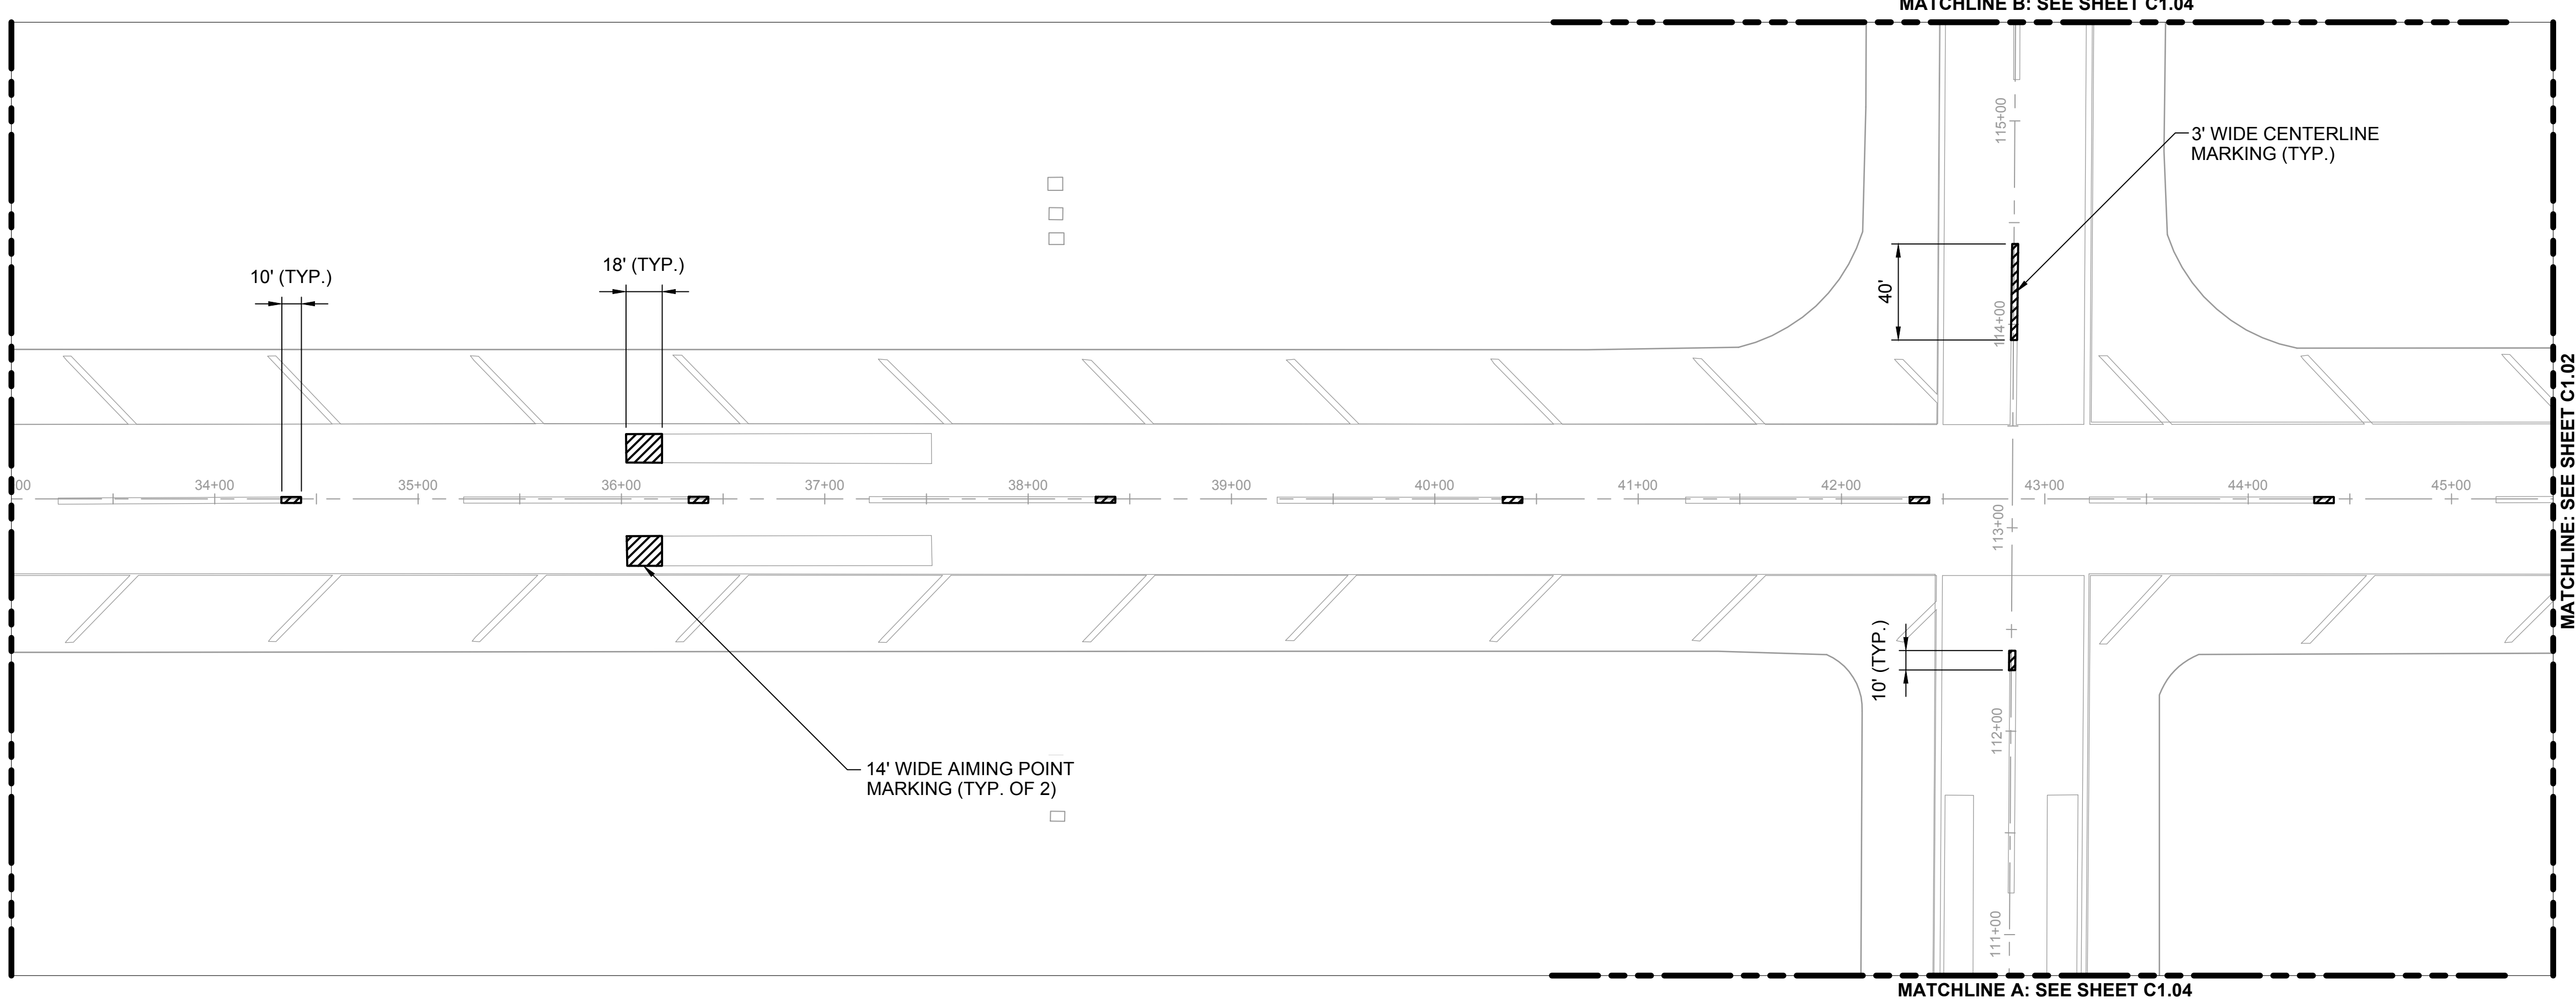

Scale For Microfining
Millimeters

Inches

COPYRIGHT © 2012 BURNS & McDONNELL ENGINEERING COMPANY, INC.