
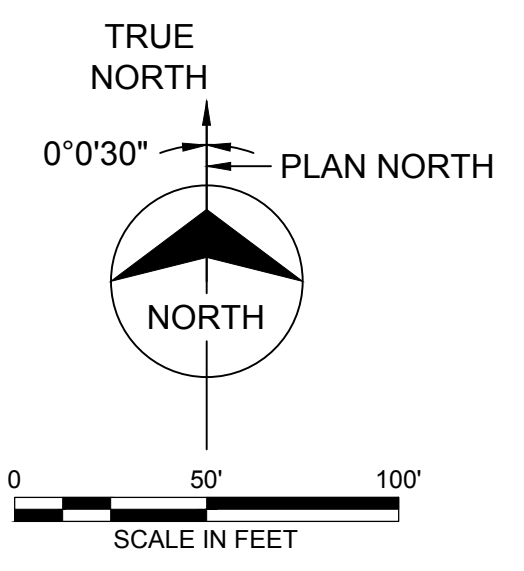


no.	date	by	ckd	description
0	05/09/12	JY	BJQ	ISSUED FOR BID



LEGEND

 PAVEMENT MARKING REMOVAL

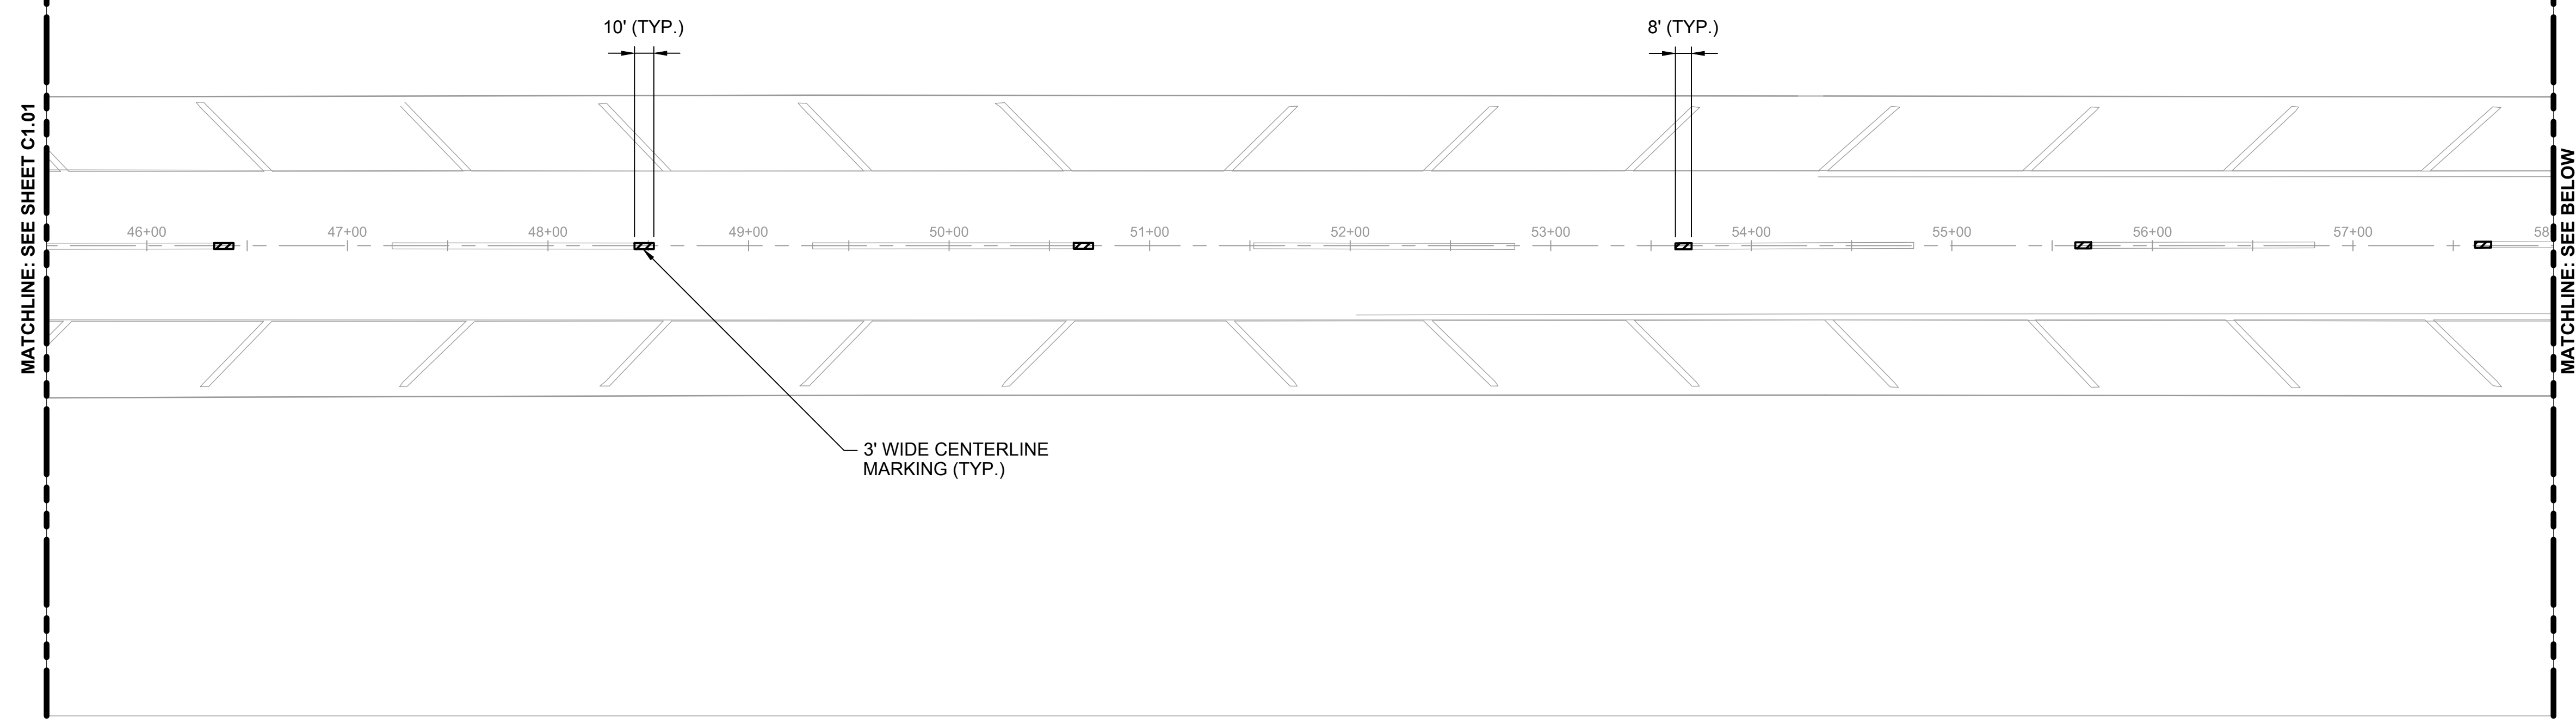

Scale For Microfilming
Millimeters

Inches

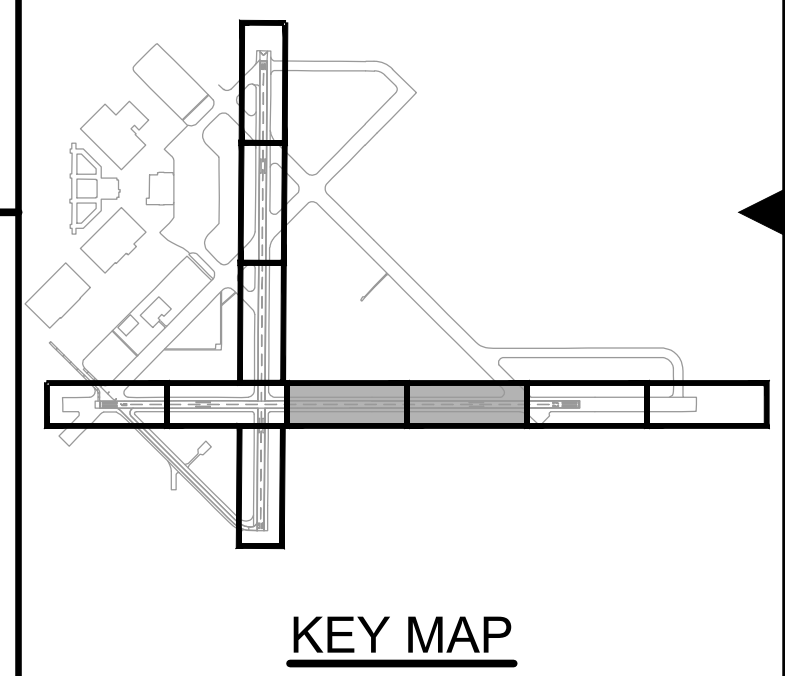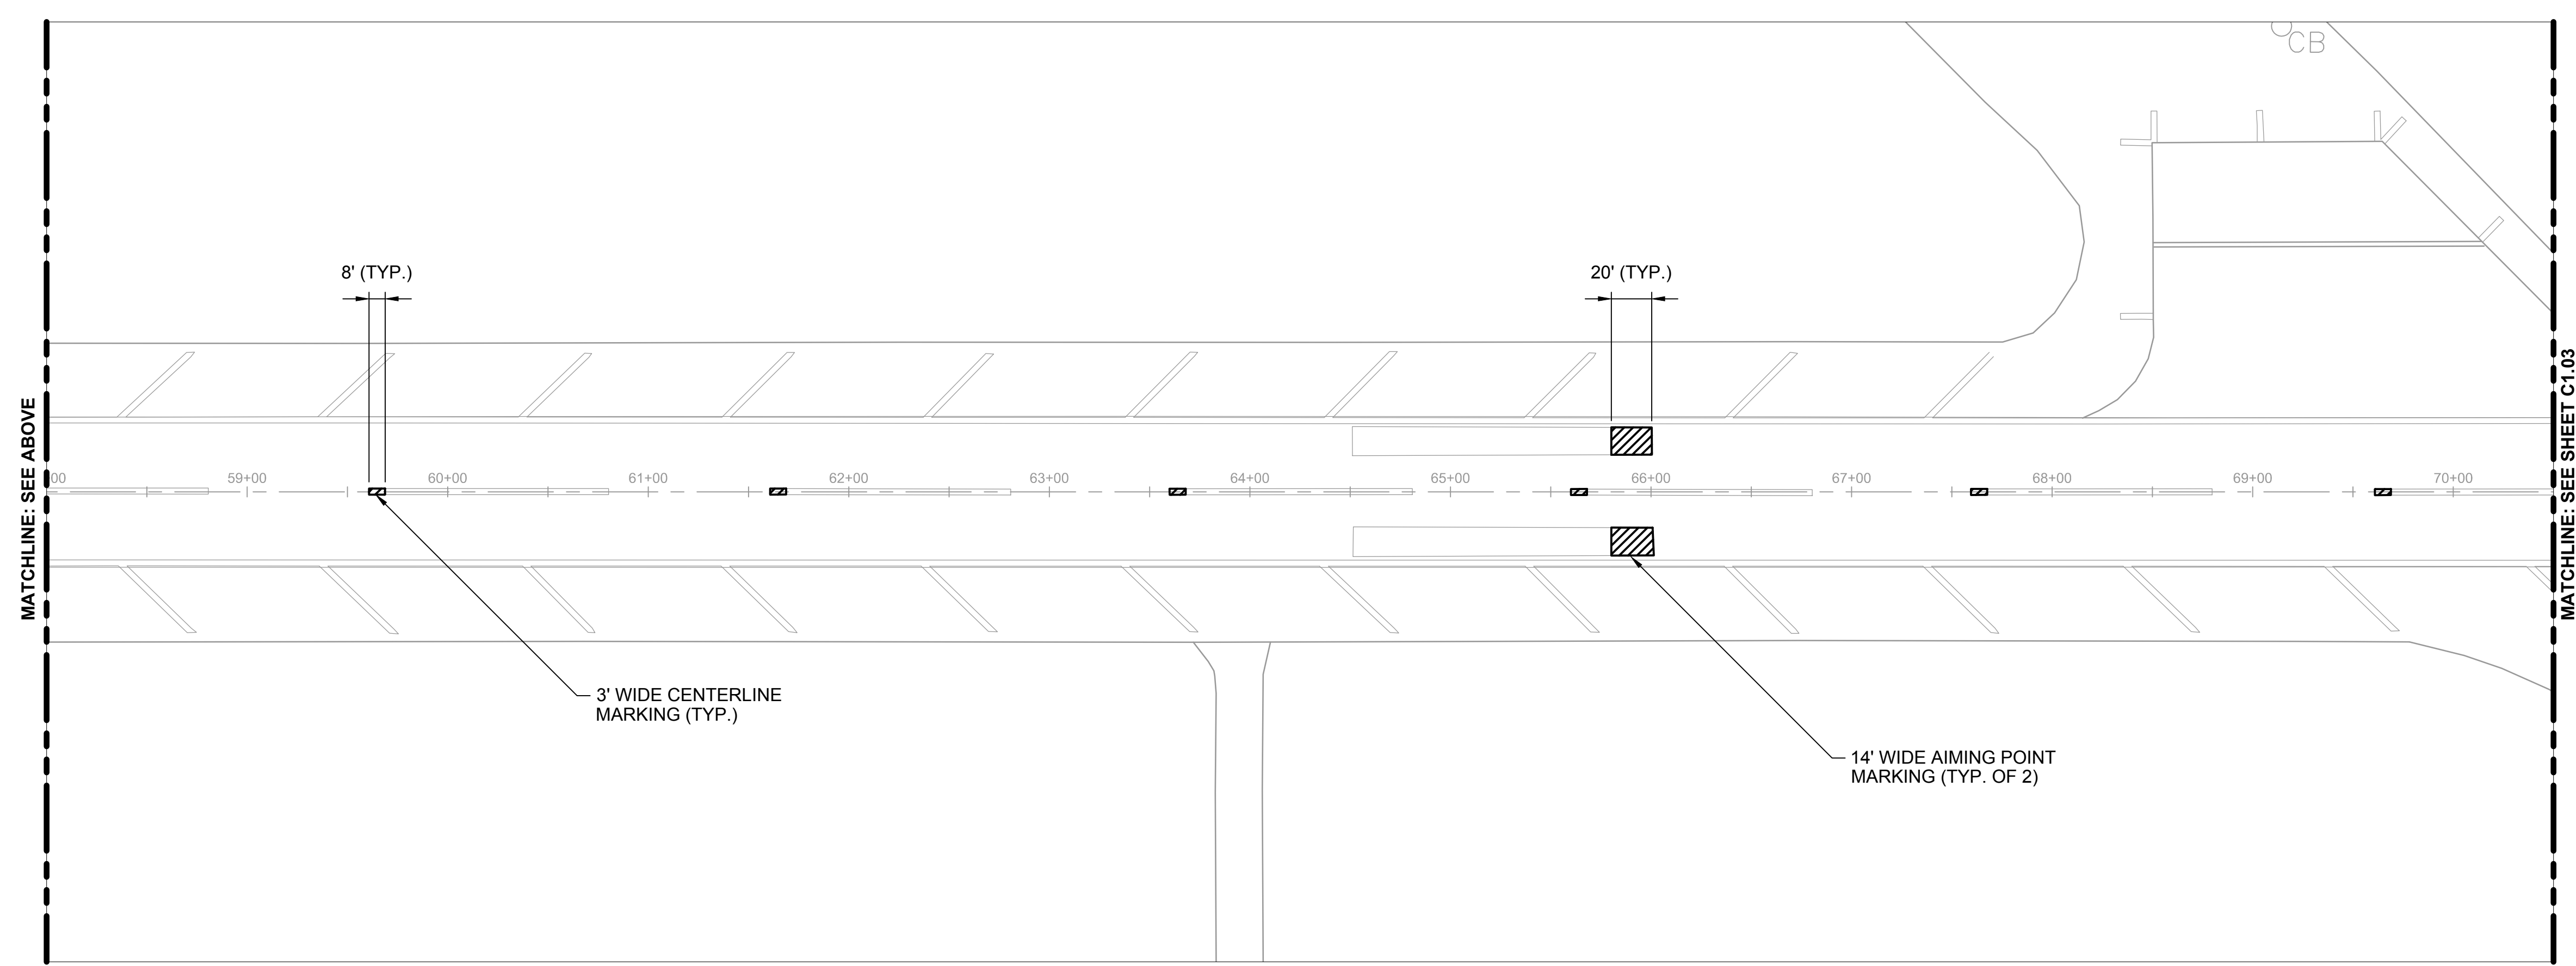

KEY MAP



date 04/10/2012	detailed J. YAHYA
designed J. YAHYA	checked B. QUINLAN

**REMARK RUNWAYS 18/36 AND 9/27
RUNWAY MARKING REMOVAL PLAN**

project 67423	contract CONTRACT
drawing C1.02	rev. 0
sheet 6	of 15 sheets
file 67423_C1.02_DEMO.DWG	