
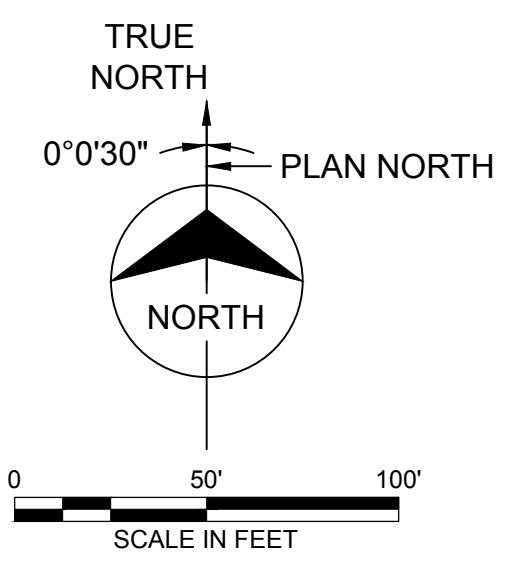
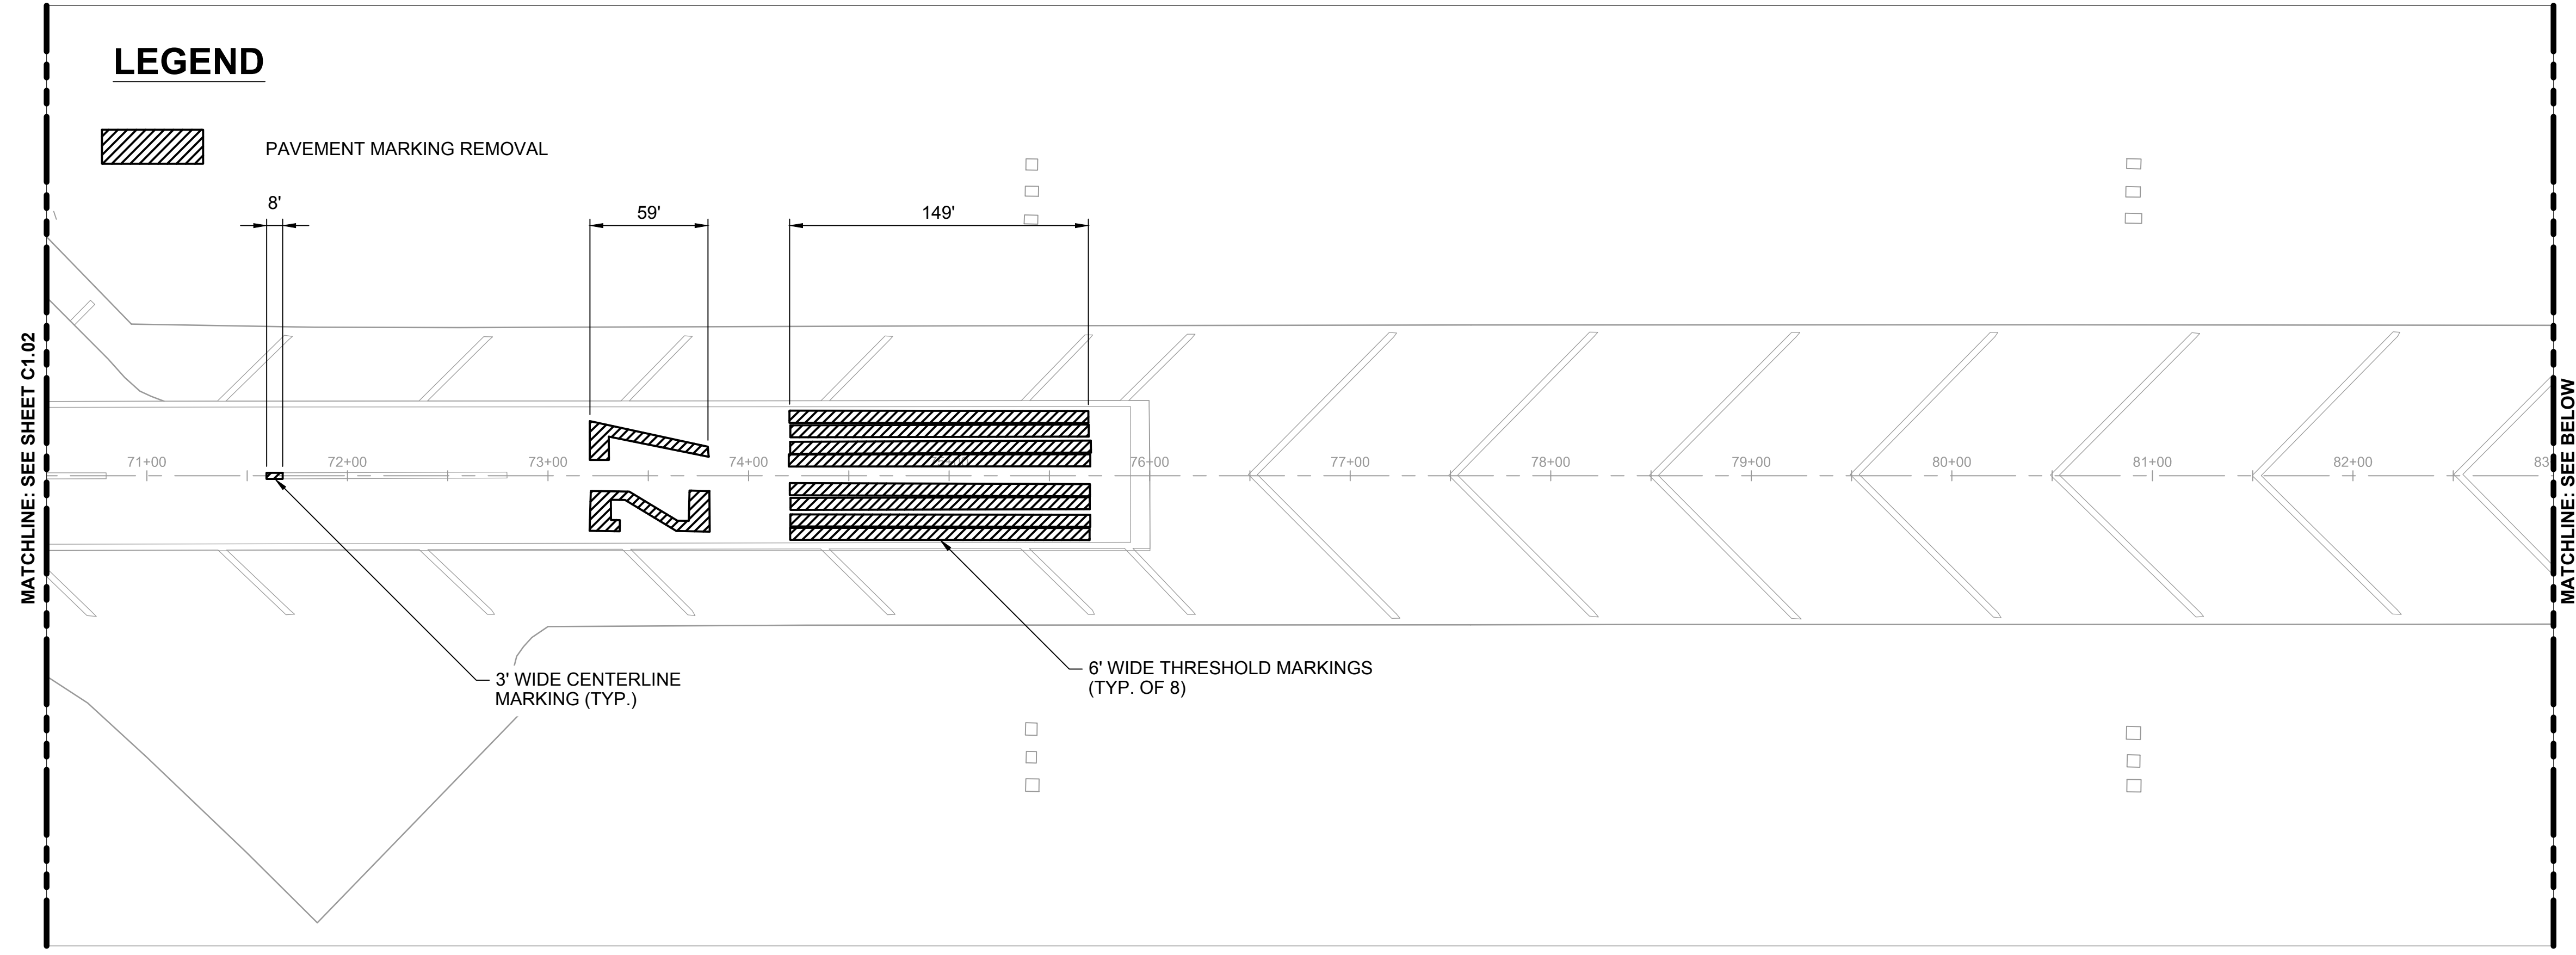


1 2 3 4 5 6 7 8 9 10 11 12 13

no.	date	by	ckd	description
0	05/09/12	JY	BJQ	ISSUED FOR BID



**LEGEND**

 PAVEMENT MARKING REMOVAL

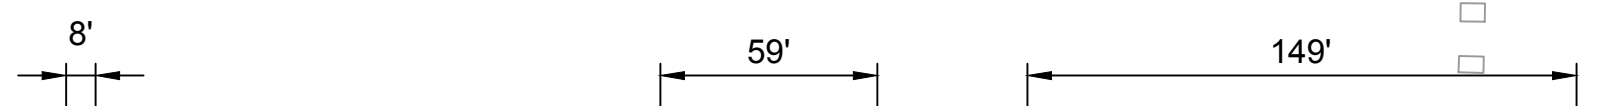

Scale For Microfilming  
Millimeters

Inches

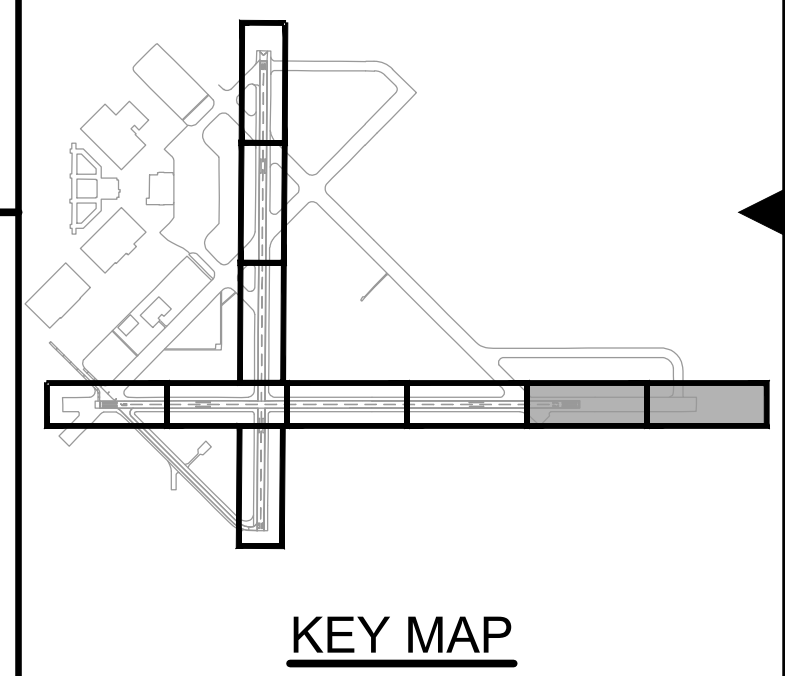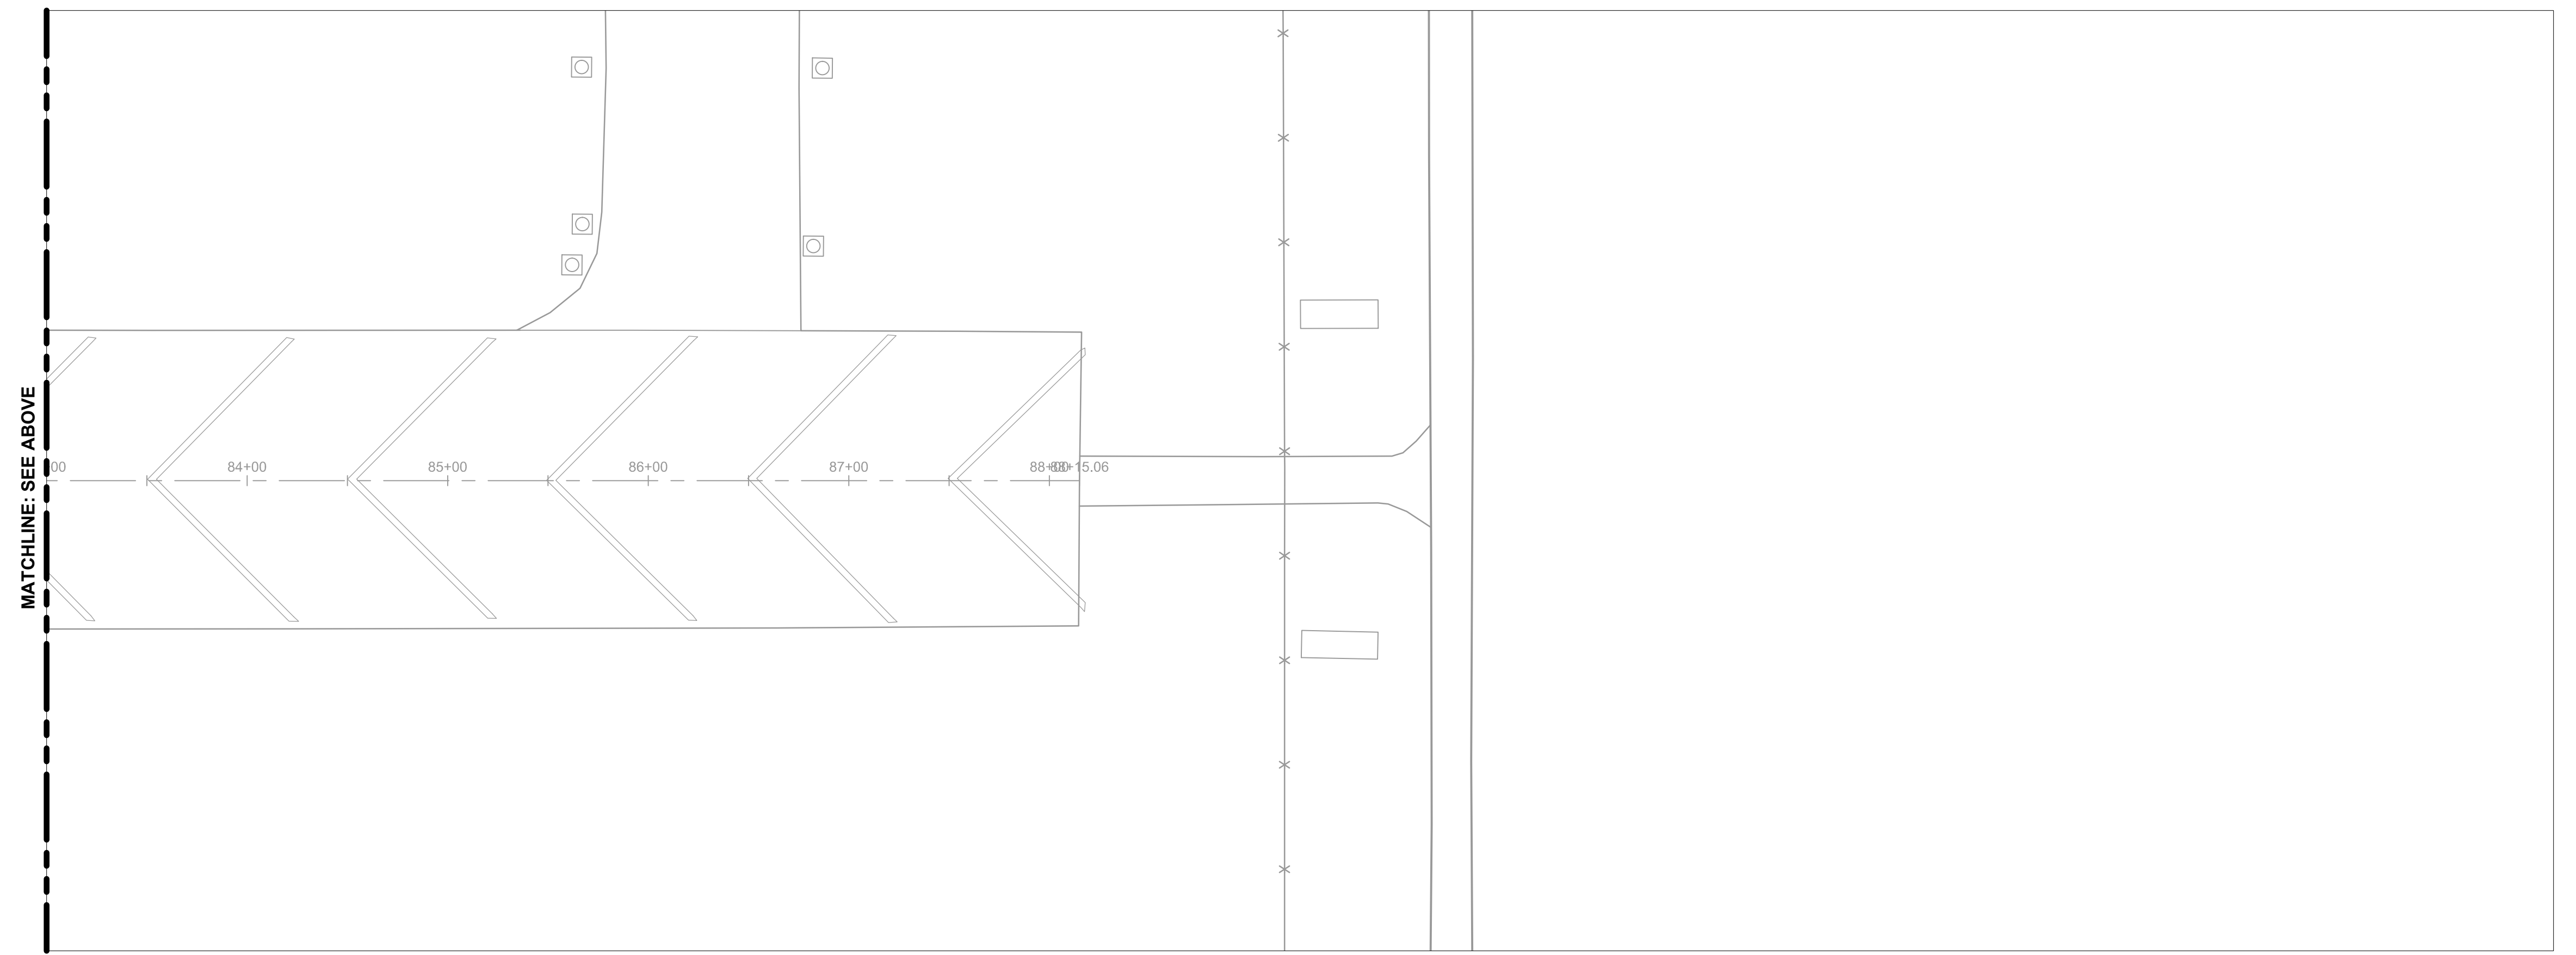

**KEY MAP**



date 04/10/2012	detailed J. YAHYA
designed J. YAHYA	checked B. QUINLAN

**REMARK RUNWAYS 18/36 AND 9/27  
RUNWAY MARKING REMOVAL PLAN**

project 67423	contract CONTRACT
drawing <b>C1.03</b>	rev. <b>0</b>
sheet 7 of 15 sheets	file 67423_C1.03_DEMO.DWG

COPYRIGHT © 2012 BURNS & McDONNELL ENGINEERING COMPANY, INC.