
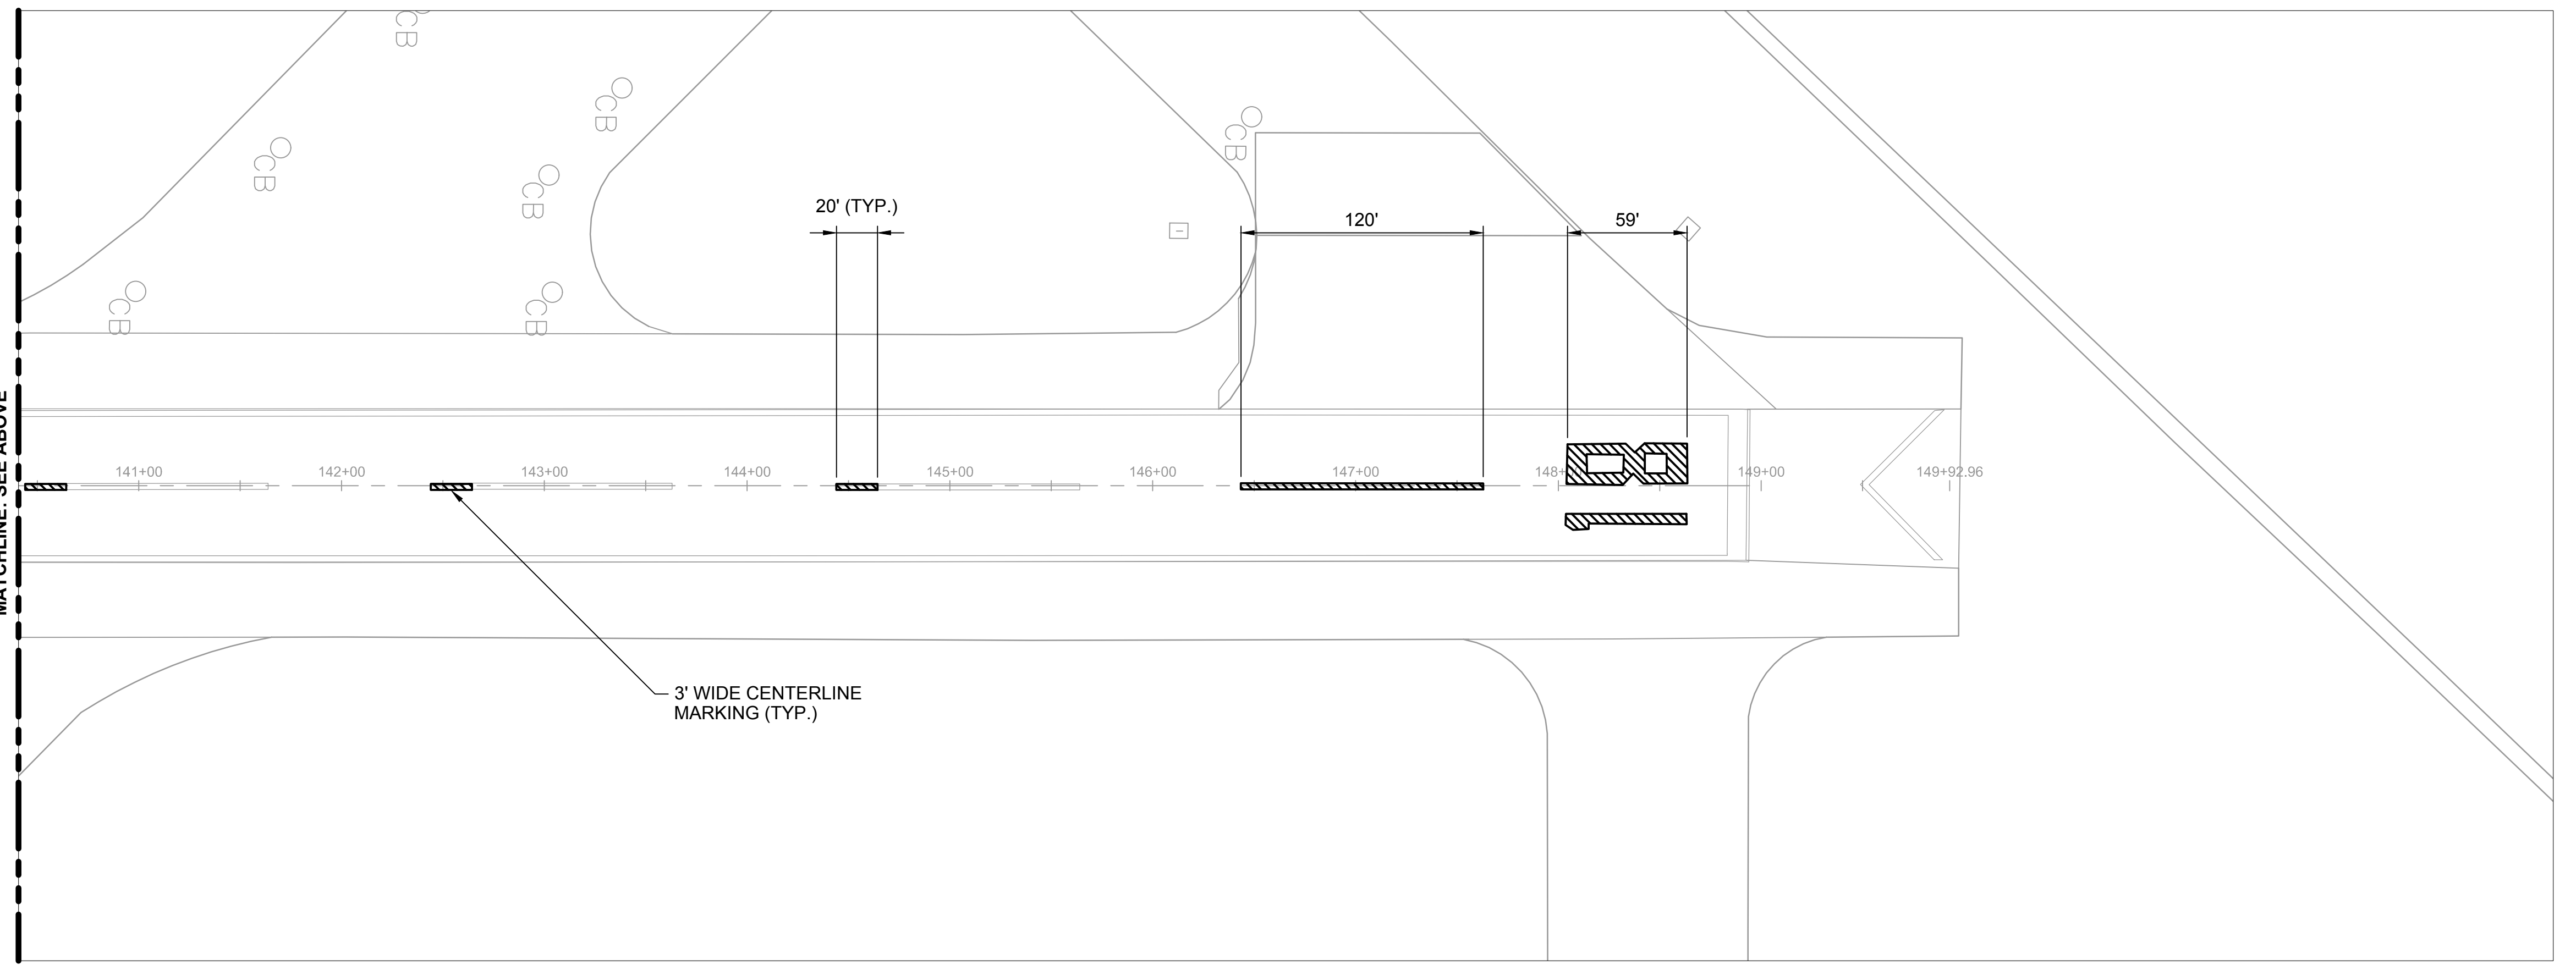
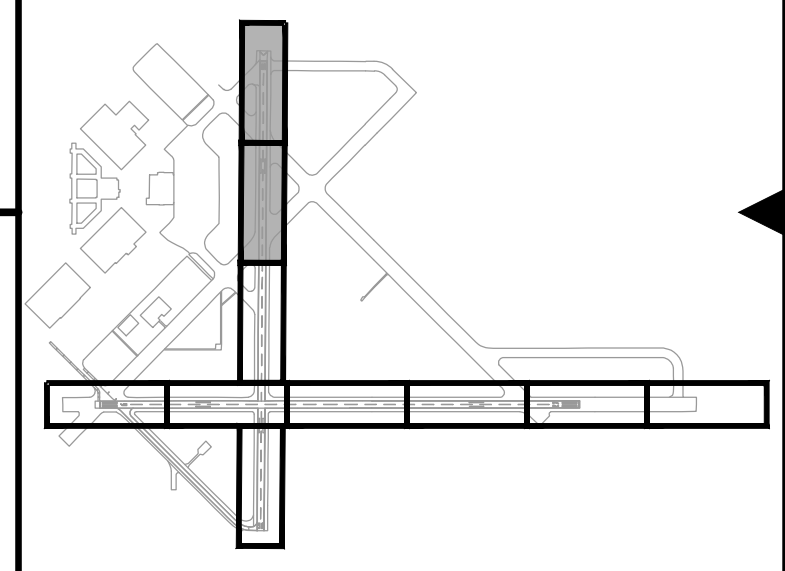
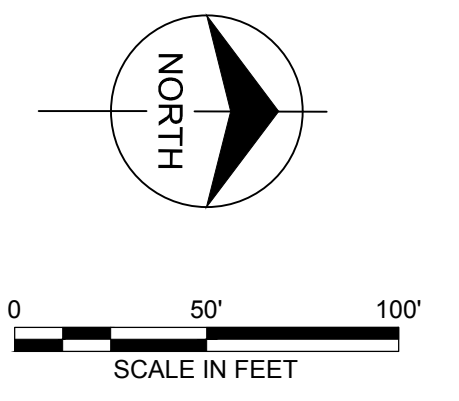


1 2 3 4 5 6 7 8 9 10 11 12 13

no.	date	by	ckd	description
0	05/09/12	JY	BJQ	ISSUED FOR BID

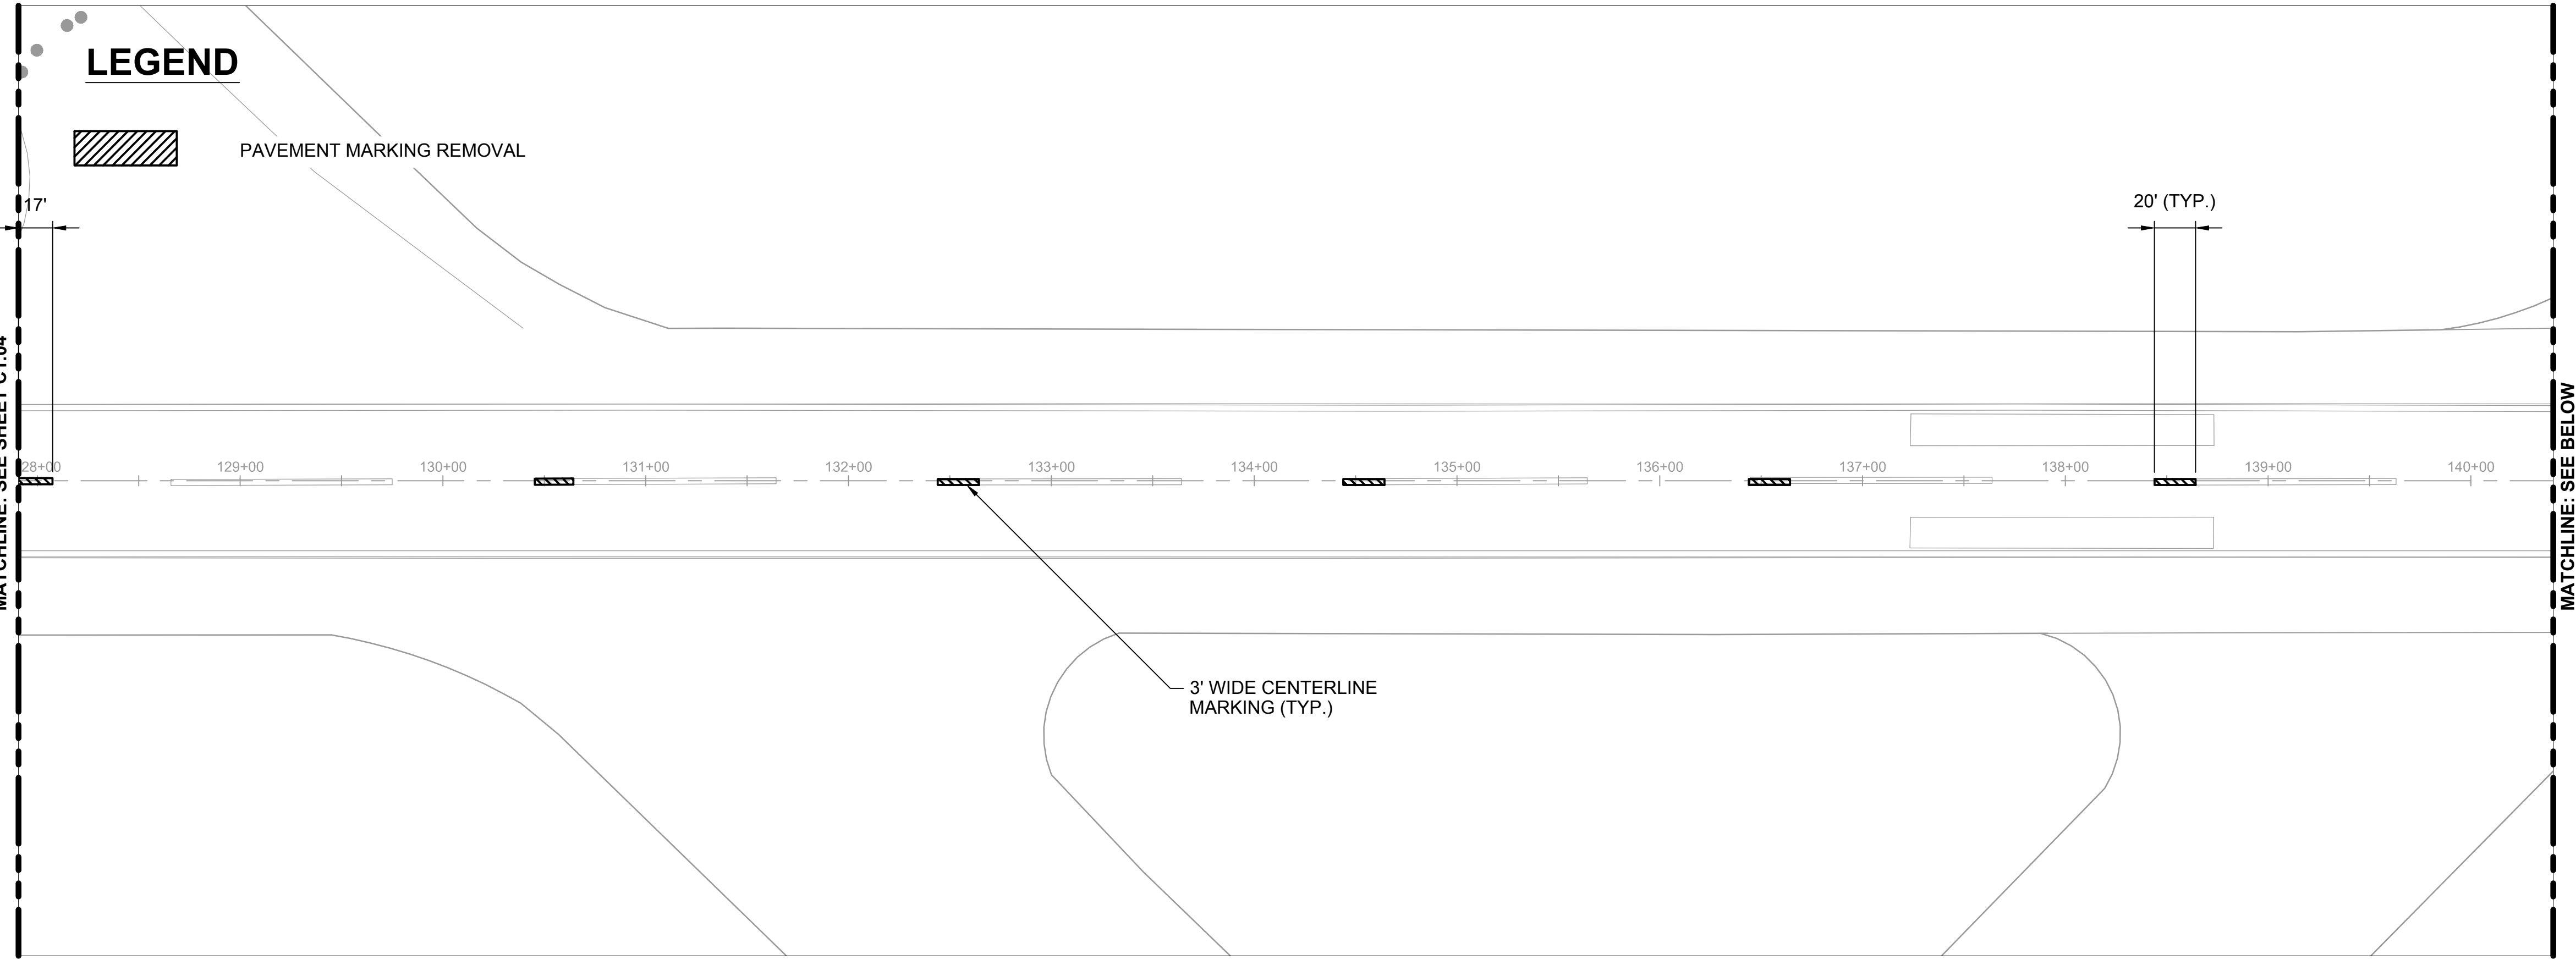

date	04/10/2012	detailed	J. YAHYA
designed	J. YAHYA	checked	B. QUINLAN

REMARK RUNWAYS 18/36 AND 9/27
RUNWAY MARKING REMOVAL PLAN

project	67423	contract	CONTRACT
drawing	C1.05	rev.	0
sheet	9	of	15 sheets
file 67423_C1.05_DEMO.DWG			

Scale For Microfitting

Millimeters

Inches

COPYRIGHT © 2012 BURNS & McDONNELL ENGINEERING COMPANY, INC.