
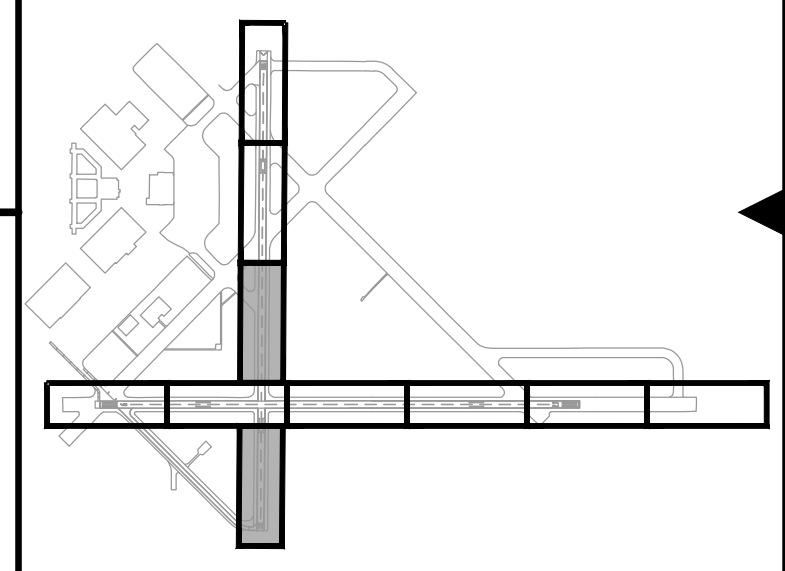
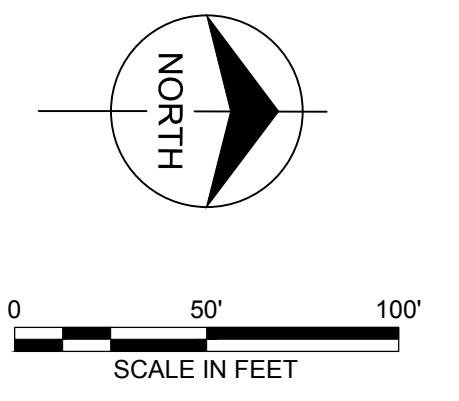


1 2 3 4 5 6 7 8 9 10 11 12 13

no.	date	by	ckd	description
0	05/09/12	JY	BJQ	ISSUED FOR BID

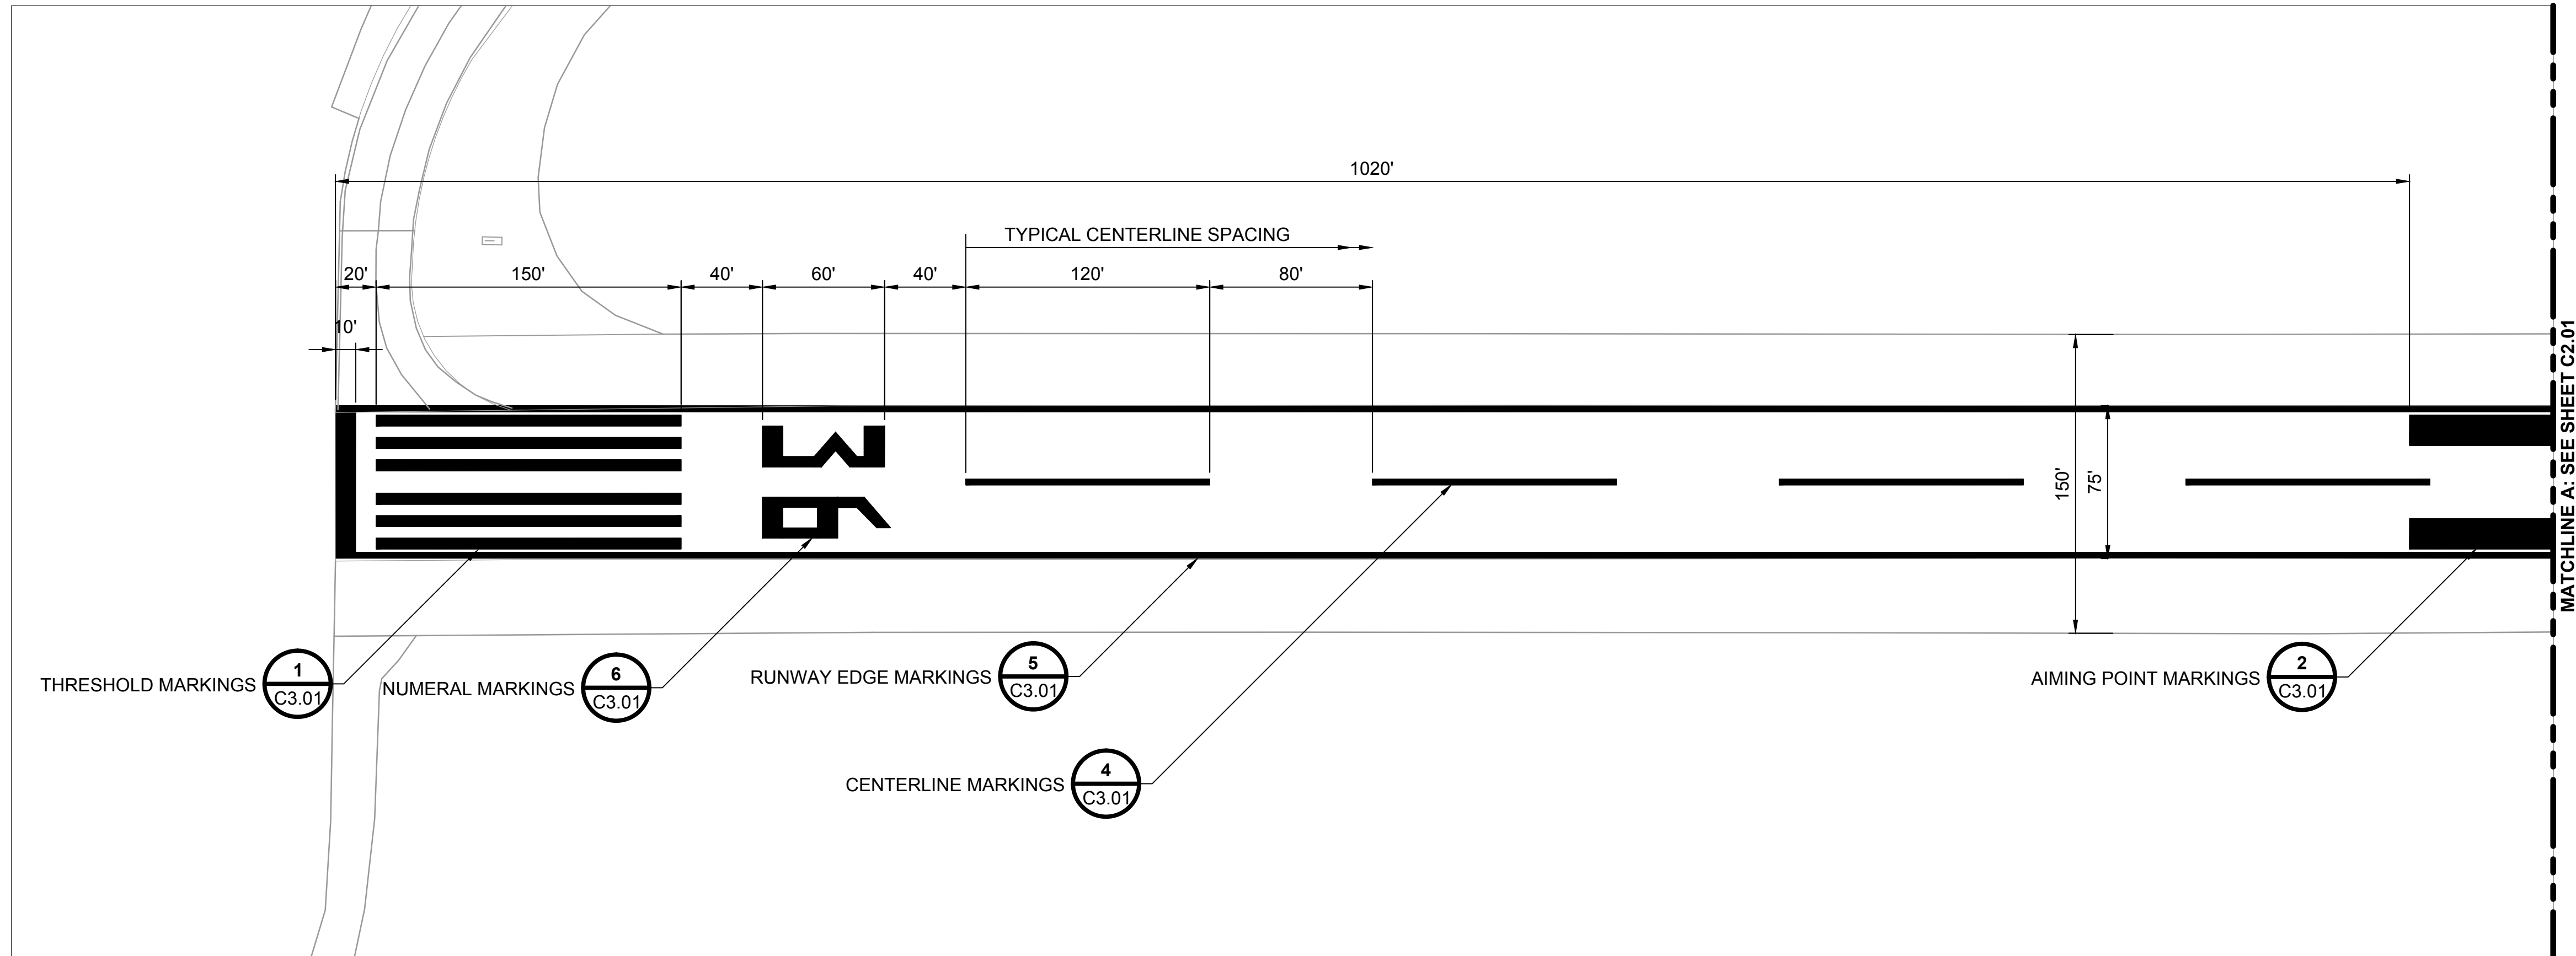

date	04/10/2012	detailed	J. YAHYA
designed	J. YAHYA	checked	B. QUINLAN

**REMARK RUNWAYS 18/36 AND 9/27**  
RUNWAY MARKING PLAN

project	67423	contract	CONTRACT
drawing	<b>C2.04</b>	rev.	<b>0</b>
sheet	13	of	15 sheets
file 67423_C2.04_MARKING.DWG			

Scale For Microfilming

Inches

COPYRIGHT © 2012 BURNS & MCDONNELL ENGINEERING COMPANY, INC.