

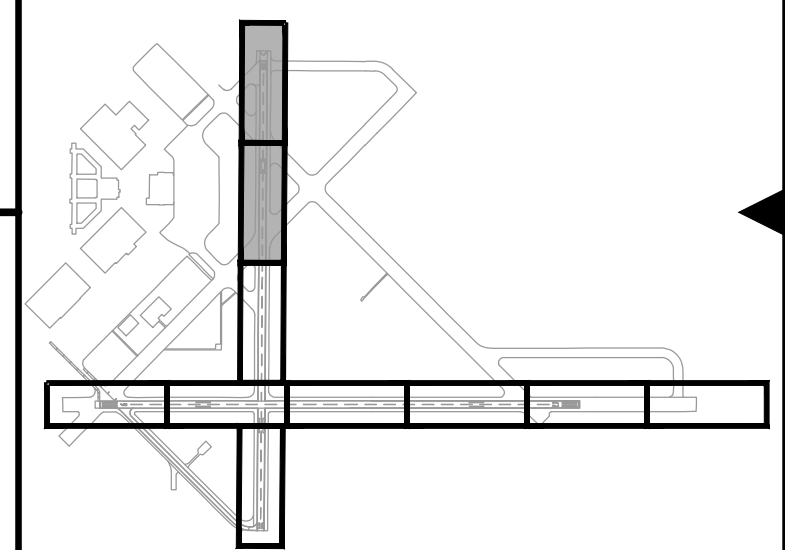
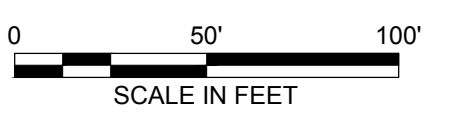
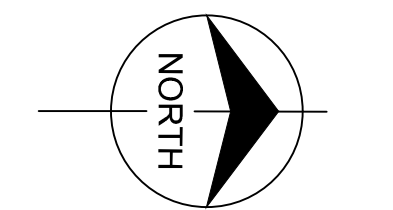


1 2 3 4 5 6 7 8 9 10 11 12 13

no.	date	by	ckd	description
0	05/09/12	JY	BJQ	ISSUED FOR BID

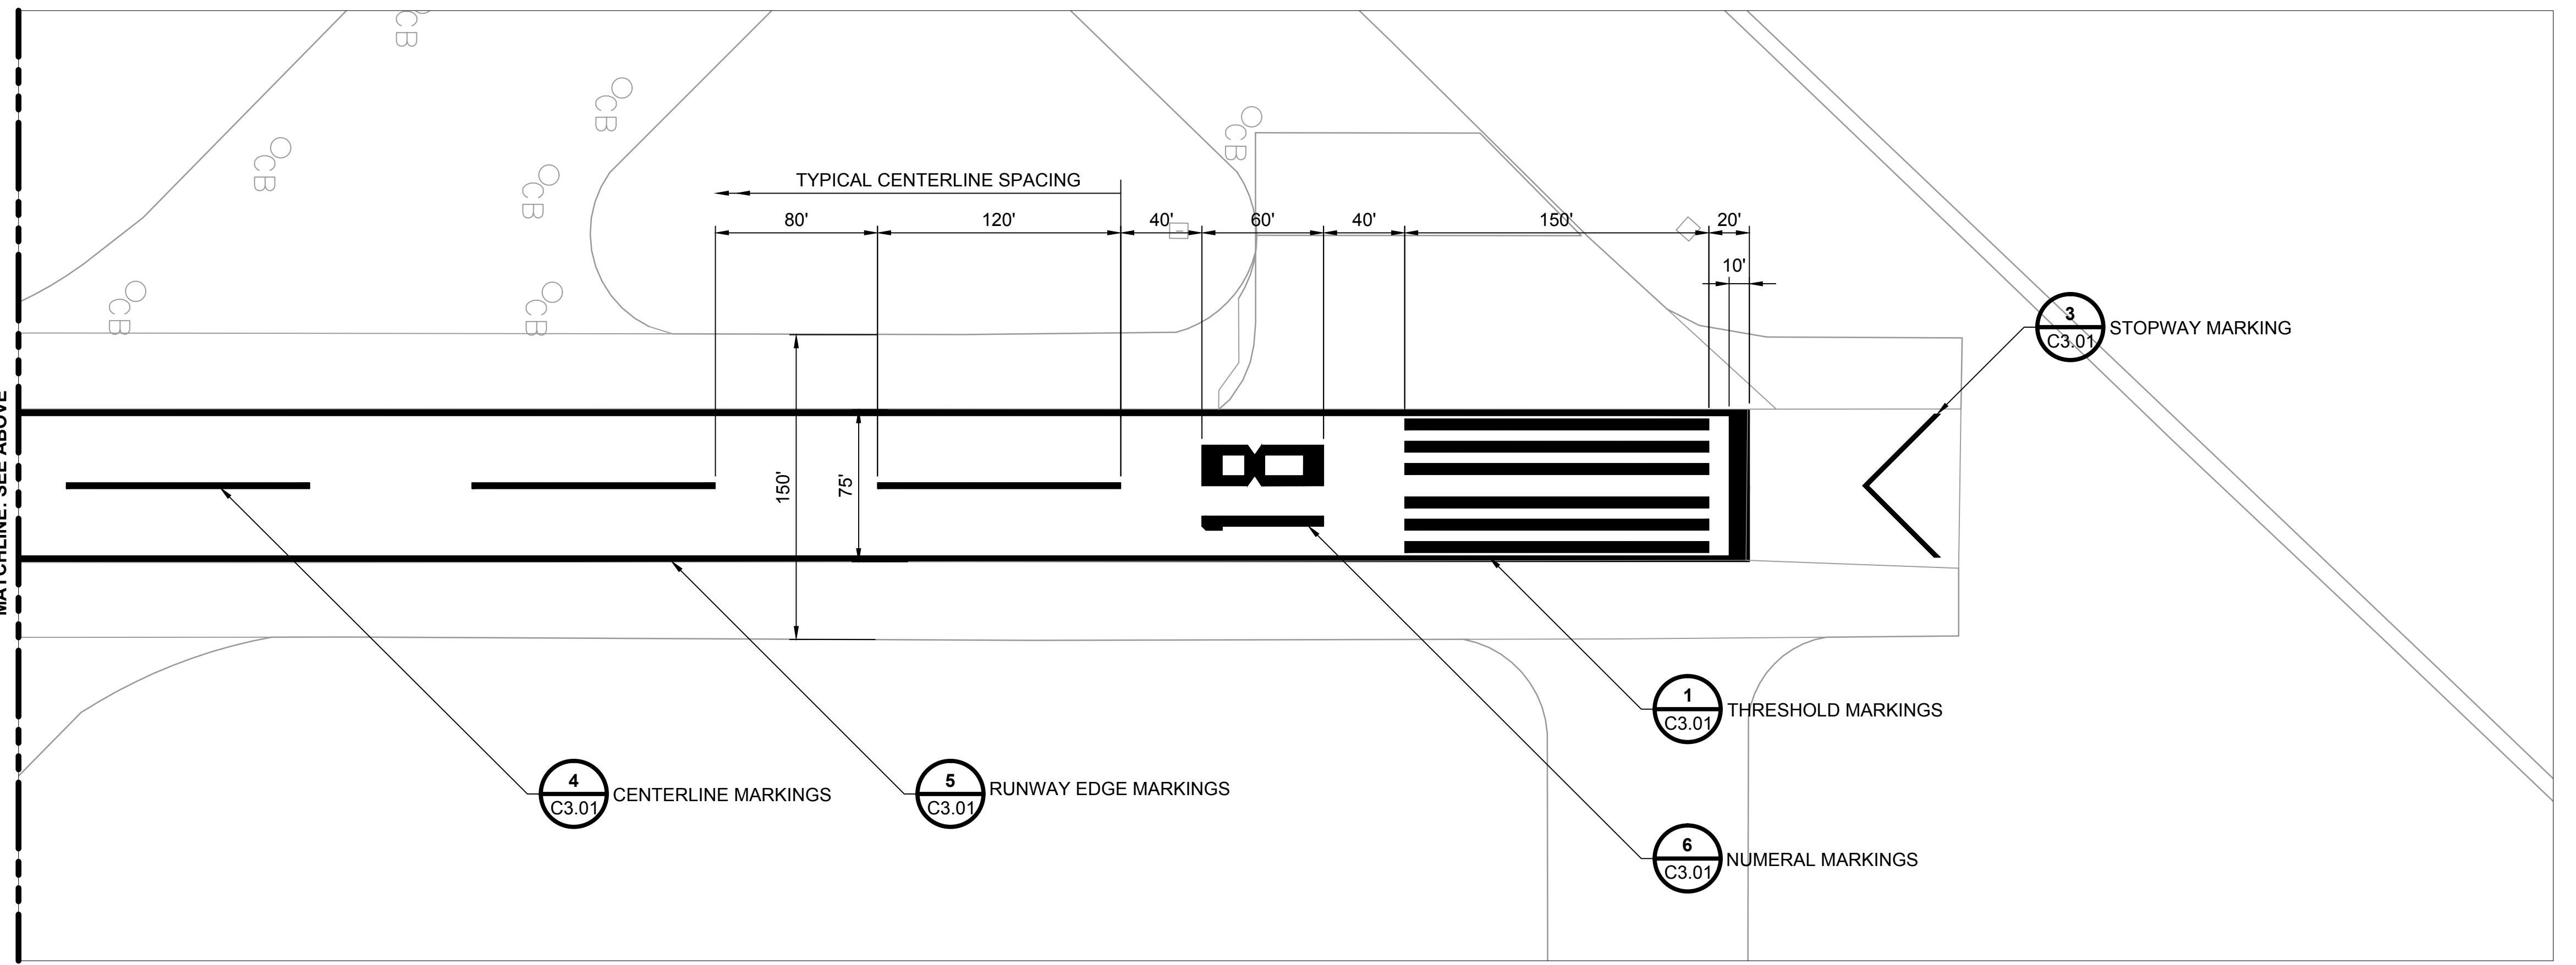

KEY MAP

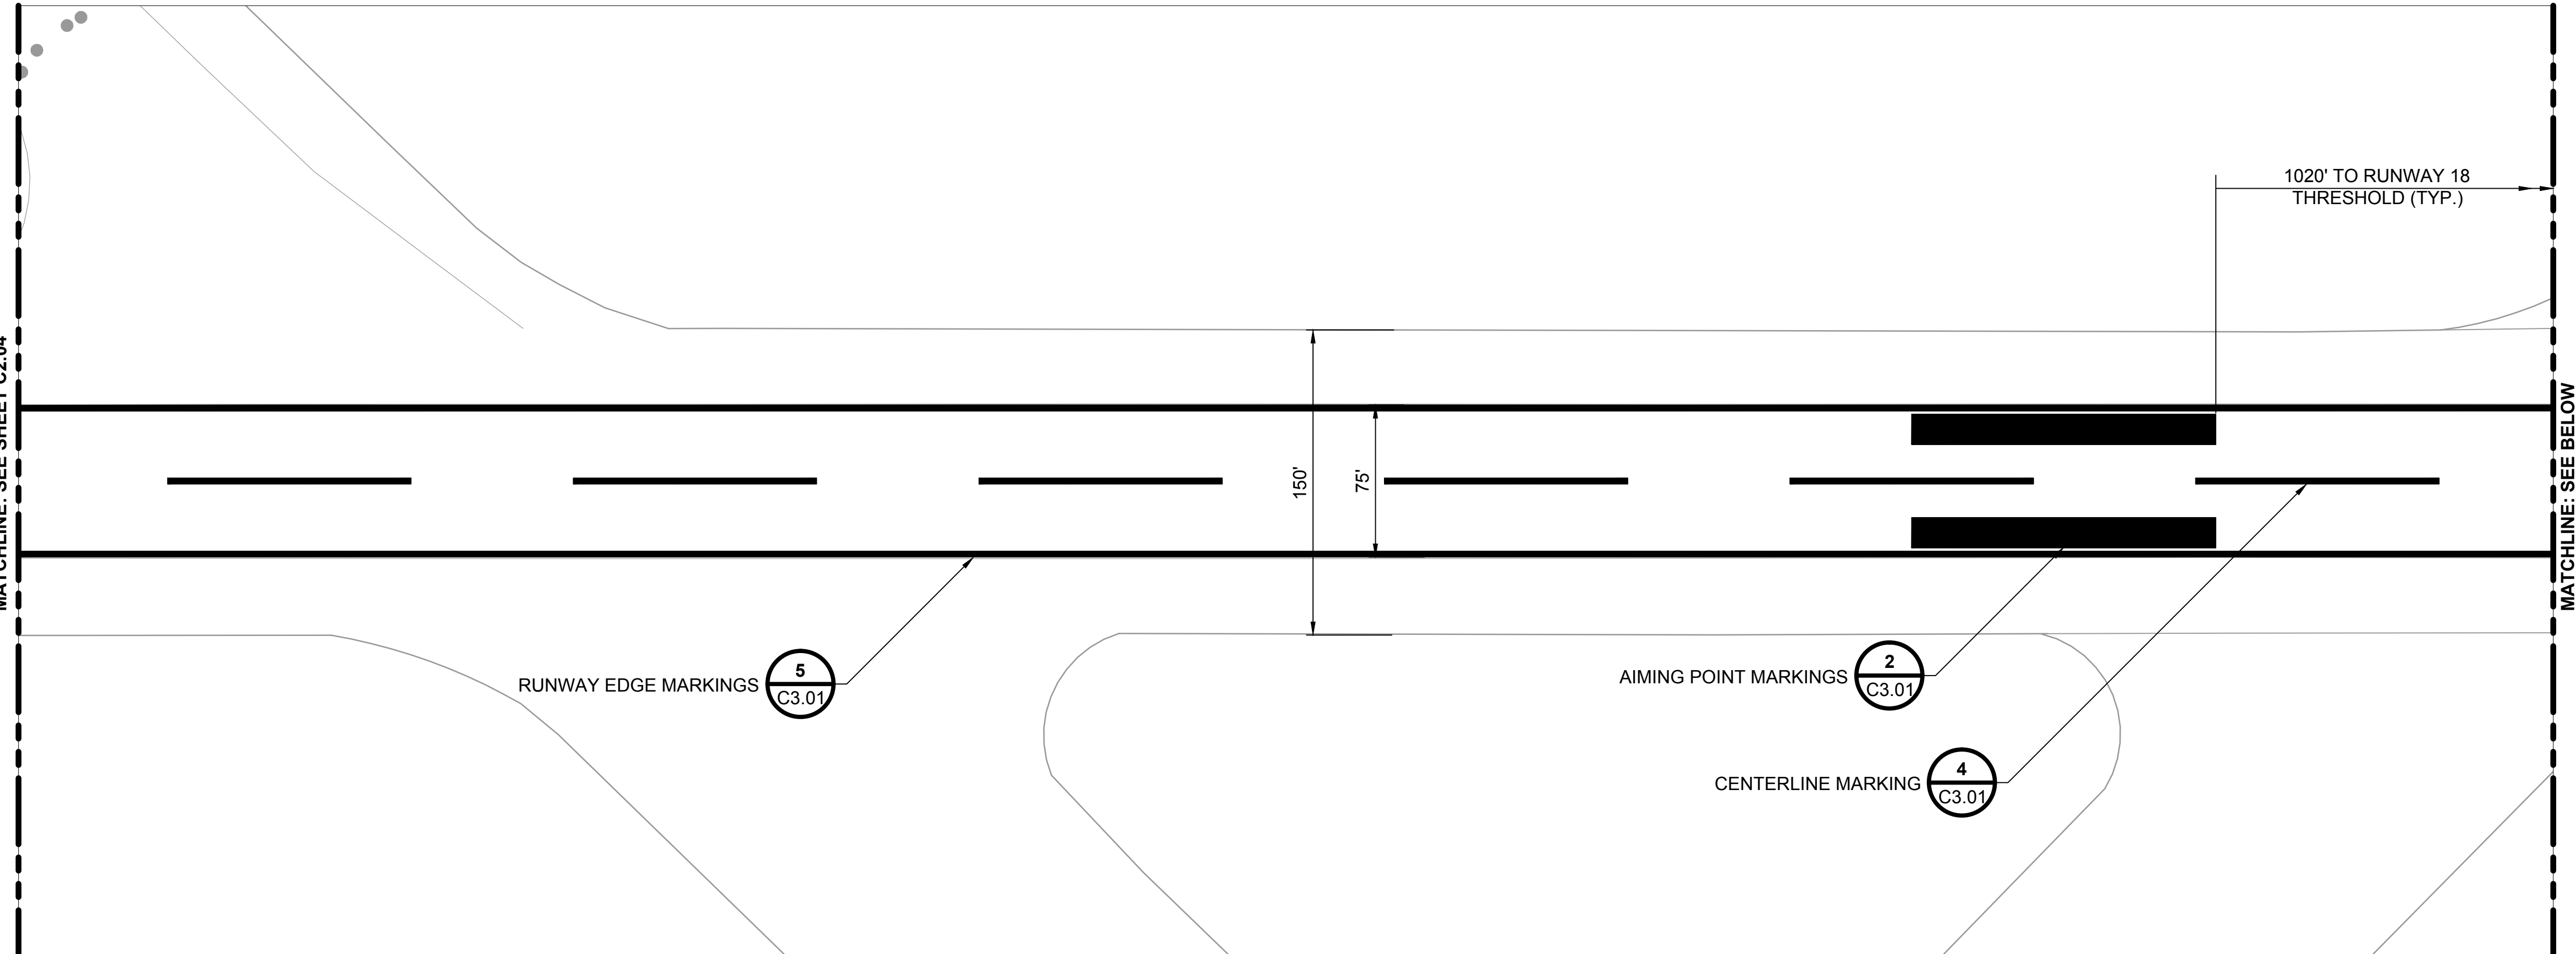

date 04/10/2012	detailed J. YAHYA
designed J. YAHYA	checked B. QUINLAN

REMARK RUNWAYS 18/36 AND 9/27
RUNWAY MARKING PLAN

project 67423	contract CONTRACT
drawing C2.05	rev. 0
sheet 14 of 15 sheets	file 67423_C2.05_MARKING.DWG

Scale For Microfilming

Inches

COPYRIGHT © 2012 BURNS & McDONNELL ENGINEERING COMPANY, INC.