


FINAL SURVEY	DATE
REVISIONS	BY
NOTE BOOK	TEMP. DATE
AREAS CHECKED	AREAS CHECKED

ORIGINAL SURVEY	DATE
REVISIONS	BY
NOTE BOOK	TEMP. DATE
AREAS CHECKED	AREAS CHECKED

F.A.S. RTE.	SECTION	COUNTY	TOTAL SHEETS	SHEET NO.
1517	(2)RS-3, (3)RS-4	MCLEAN	223	141
STA. 439+00.00		TO STA. 442+62.62		
FED. ROAD DIST. NO.	ILLINOIS	FED. AID PROJECT		

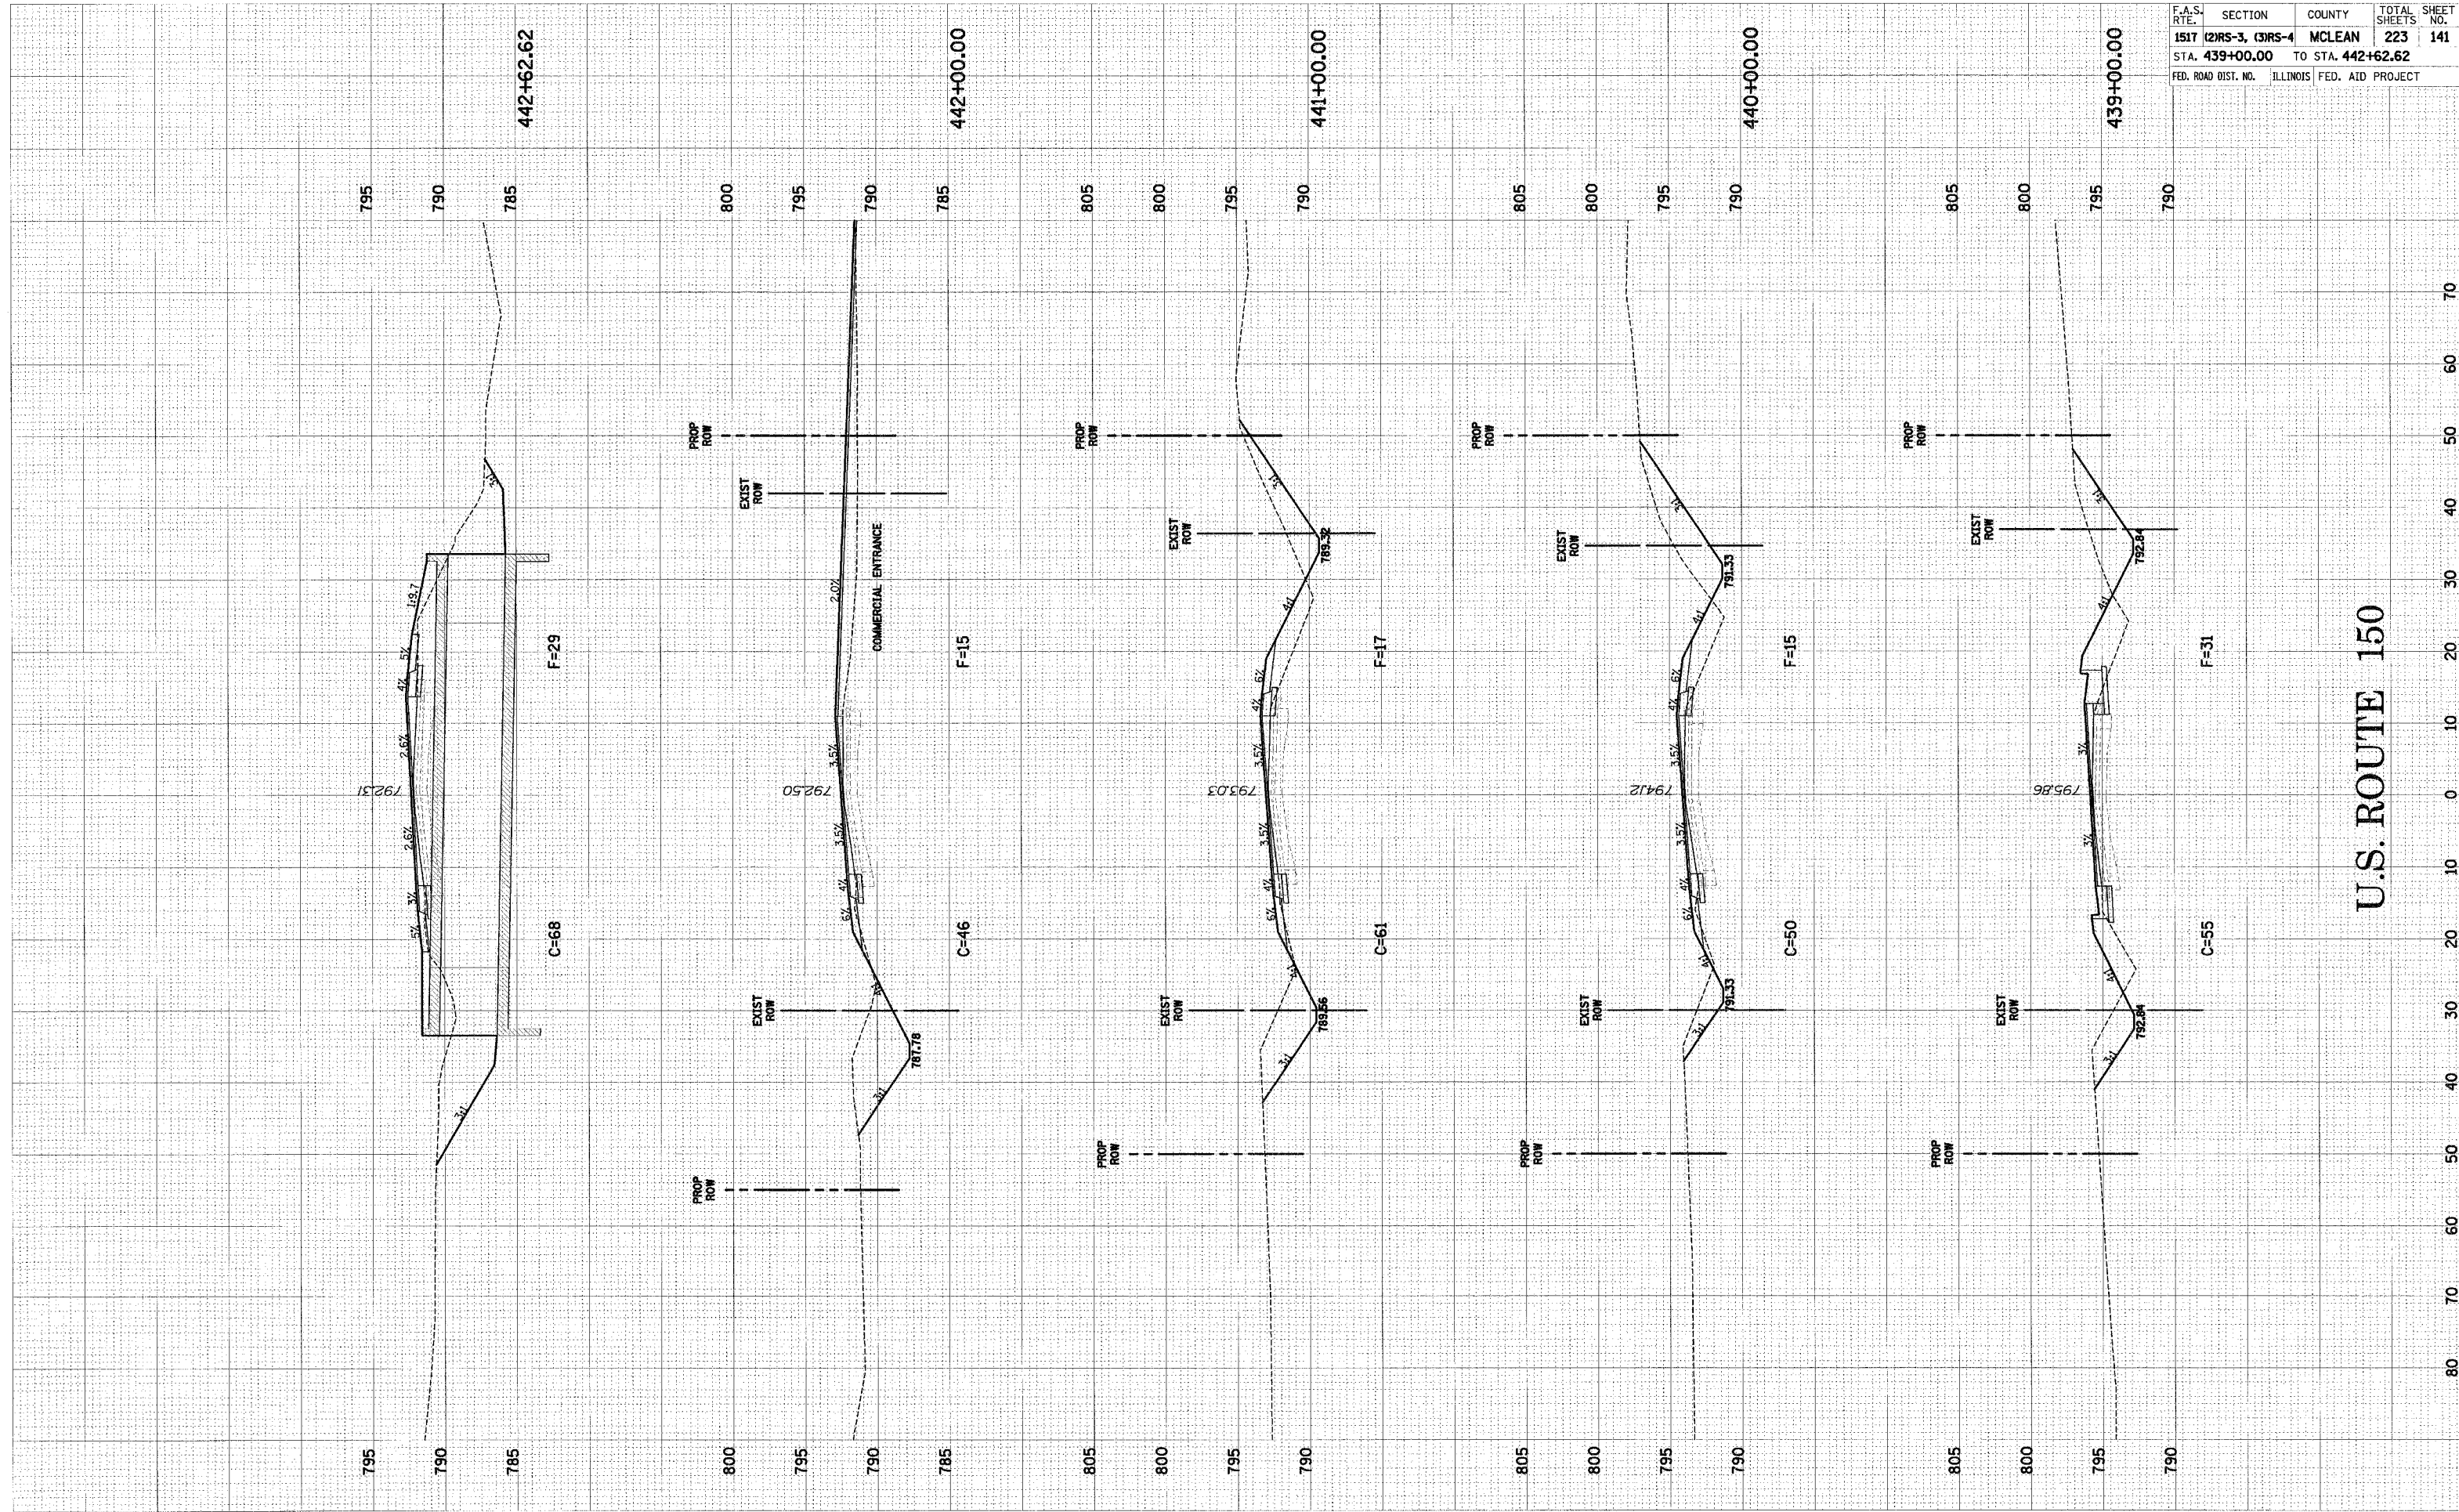

U.S. ROUTE 150

U.S. ROUTE 150 CROSS-SECTIONS STA. 439+00.00 TO STA. 442+62.62